


EXISTING TYPICAL CROSS SECTION  
FRANKLIN AVE.  
STATION 9+21.70 TO STATION 14+00.00

EXISTING LEGEND

- (A) HOT-MIX ASPHALT SURFACE COURSE, 3"-4 1/2"
- (B) P.C.C PAVEMENT, 6"-8"
- (C) P.C.C. SIDEWALK
- (D) B-6.12 CONCRETE CURB AND GUTTER
- (E) 4" CRUSHED LIMESTONE
- (F) PAVING BRICK SIDEWALK

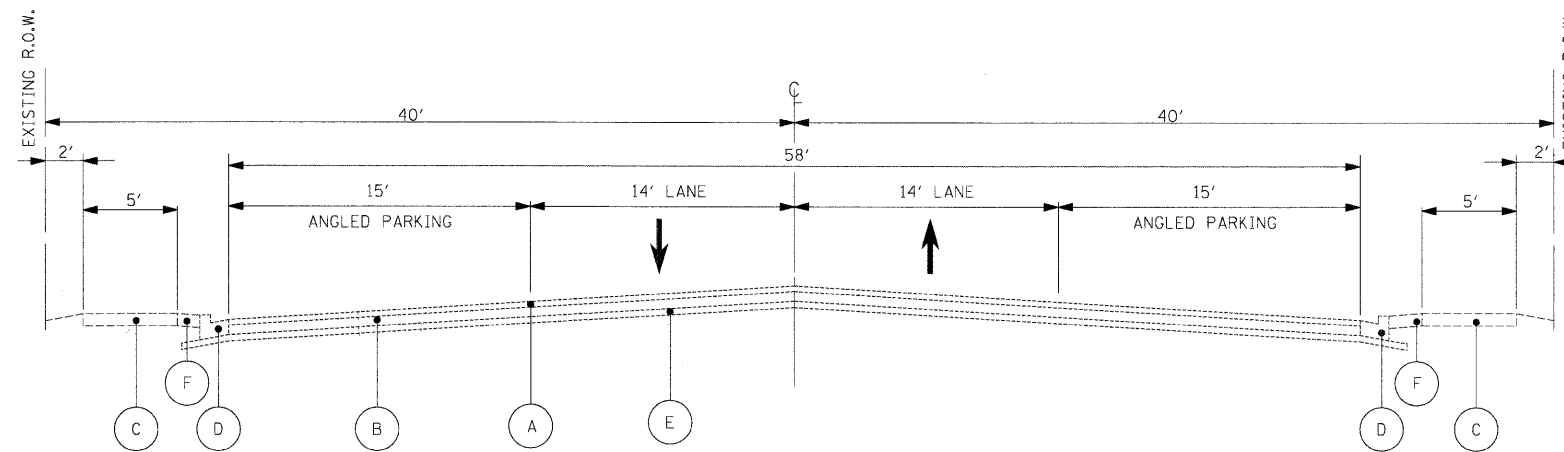

EXISTING TYPICAL CROSS SECTION  
FRANKLIN AVE.  
STATION 14+00.00 TO STATION 24+00.00

FILE NAME = p:\f0140450 - franklin ave resurfacing\plans\sheets\F0140450\stst0101.dgn	USER NAME = \$USERS	DESIGNED -	REVISED -	<b>STATE OF ILLINOIS DEPARTMENT OF TRANSPORTATION</b>	<b>FRANKLIN AVENUE EXISTING TYPICAL SECTIONS</b>	F.A.J. RTE.	SECTION	COUNTY	TOTAL SHEETS	SHEET NO.	
	PLOT SCALE = 5.0000' / IN.	DRAWN -	REVISED -			3533	09-00070-00-R5	COOK	16	4	
	PLOT DATE = 7/14/2009	CHECKED -	REVISED -			CONTRACT NO. 63254					
		DATE -	REVISED -			ILLINOIS FED. AID PROJECT					