



TERMINI DETAIL

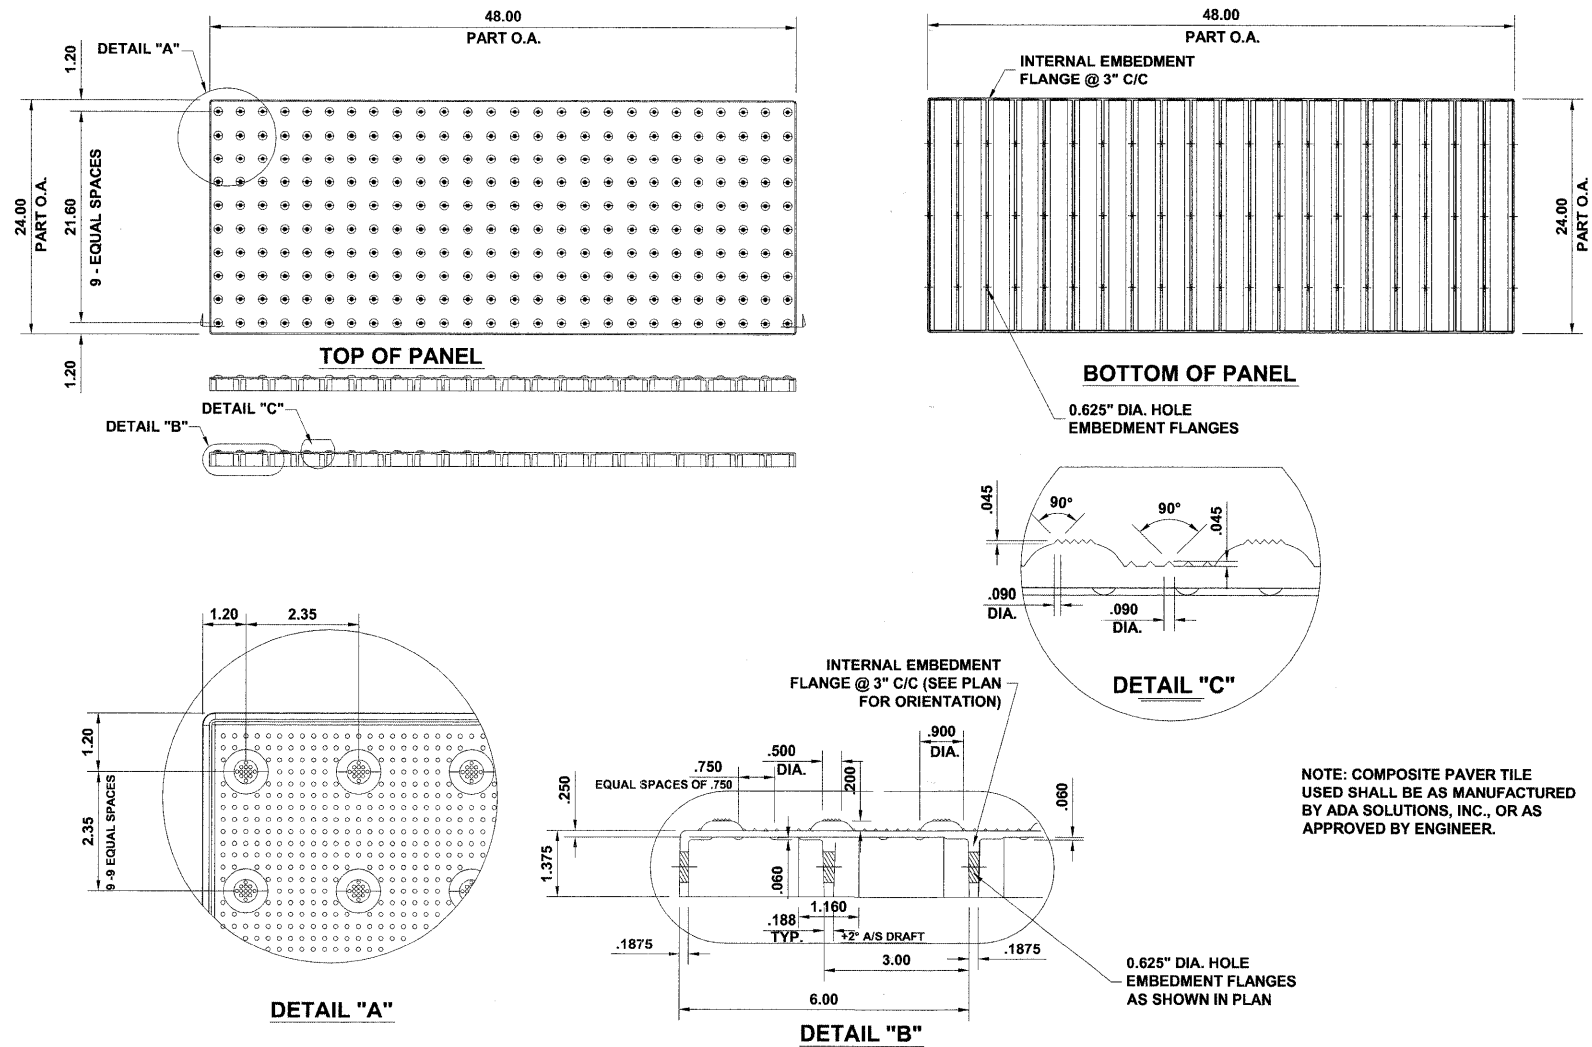

NOTE: COMPOSITE PAVER TILE USED SHALL BE AS MANUFACTURED BY ADA SOLUTIONS, INC., OR AS APPROVED BY ENGINEER.

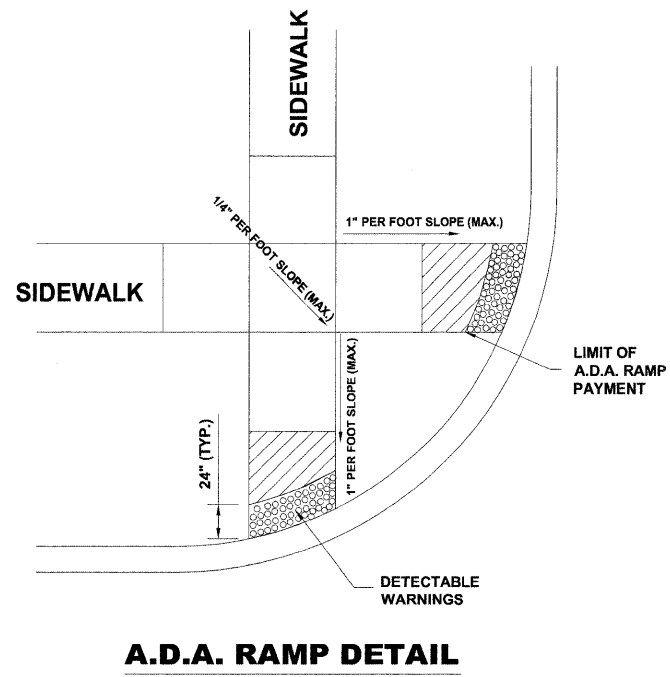

A.D.A. RAMP DETAIL

CAST-IN-PLACE COMPOSITE PAVER TILE FOR DETECTABLE WARNING

Drawing file: W:\Projects\61209101 - Montrose LAPP (Cumb to Canfield)\Detail.dwg Jul 13, 2009 - 1:11pm

HANCOCK ENGINEERING
 Civil Engineers
 Municipal Consultants
 Established 1911

USER NAME	DESIGNED	CH	REVISED
	DRAWN	MK/LEV	REVISED
PLOT SCALE	CHECKED	CH	REVISED
PLOT DATE	DATE	5-15-09	REVISED

**STATE OF ILLINOIS
 DEPARTMENT OF TRANSPORTATION**

DETAILS AND NOTES
 SCALE: NONE SHEET NO. 1 OF 1 SHEETS STA. TO STA.

F.A.U. RTE.	SECTION	COUNTY	TOTAL SHEETS	SHEET NO.
2729	09-00056-00-RS	COOK	14	7
CONTRACT NO. 63256			E.H.E. PROJECT NO. 612-09-10101	