





MATCH LINE STA. 103 + 00

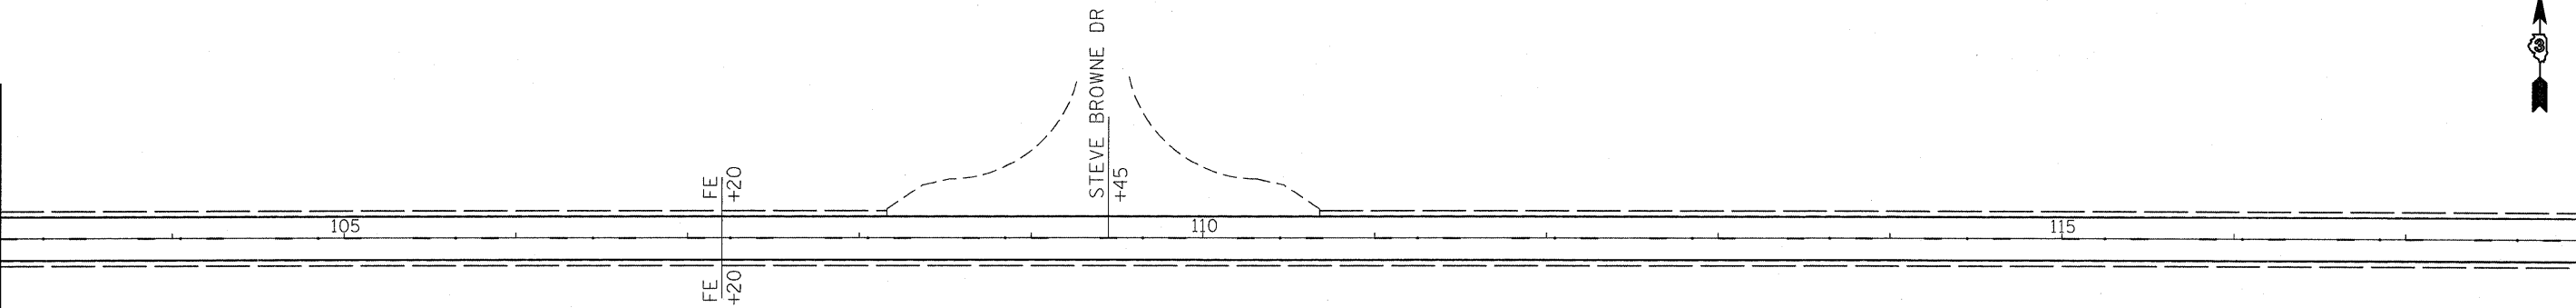

MATCH LINE STA. 118 + 00

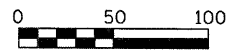

MATCH LINE STA. 118 + 00

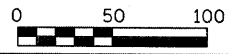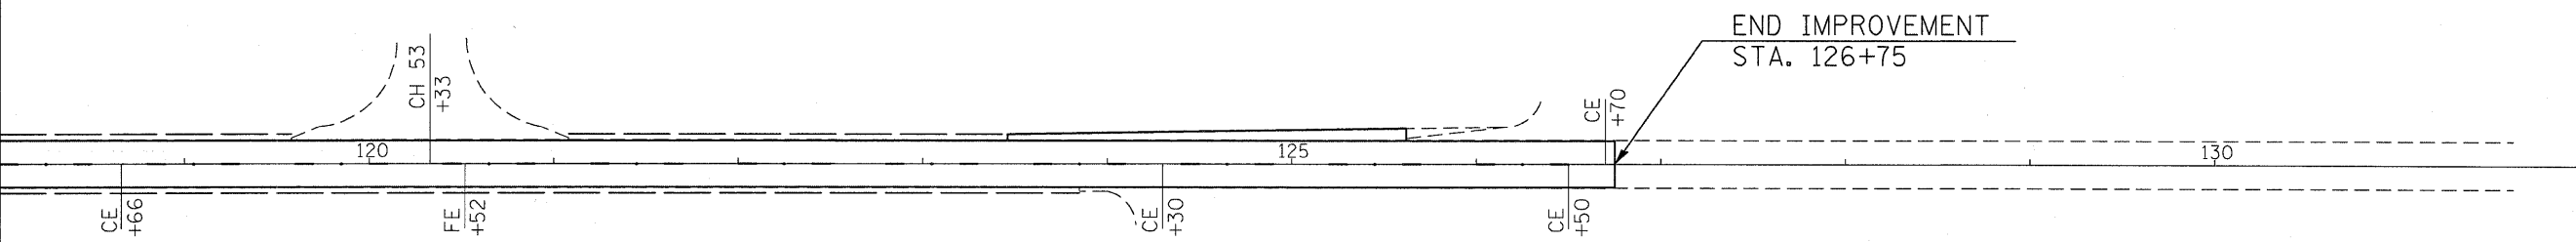

FILE NAME =	USER NAME = duncanbd	DESIGNED -	REVISED -
ca:\pw_work\PWIDOT\DUNCANBD\0135021\0365974-sht-details.DGN		DRAWN -	REVISED -
PLOT SCALE = 50.0000' / IN.		CHECKED -	REVISED -
PLOT DATE = Apr 09, 2009 - 11:45:04 AM		DATE -	REVISED -

**STATE OF ILLINOIS
DEPARTMENT OF TRANSPORTATION**

PLAN VIEW

SCALE: 1=50 SHEET NO. OF SHEETS STA. 103+00 TO STA. 126+75

F.A.P. RTE.	SECTION	COUNTY	TOTAL SHEETS	SHEET NO.
587	(20)RS-5	LASALLE	13	11
CONTRACT NO. 66974				
ILLINOIS FED. AID PROJECT				