



VERMILION COUNTY

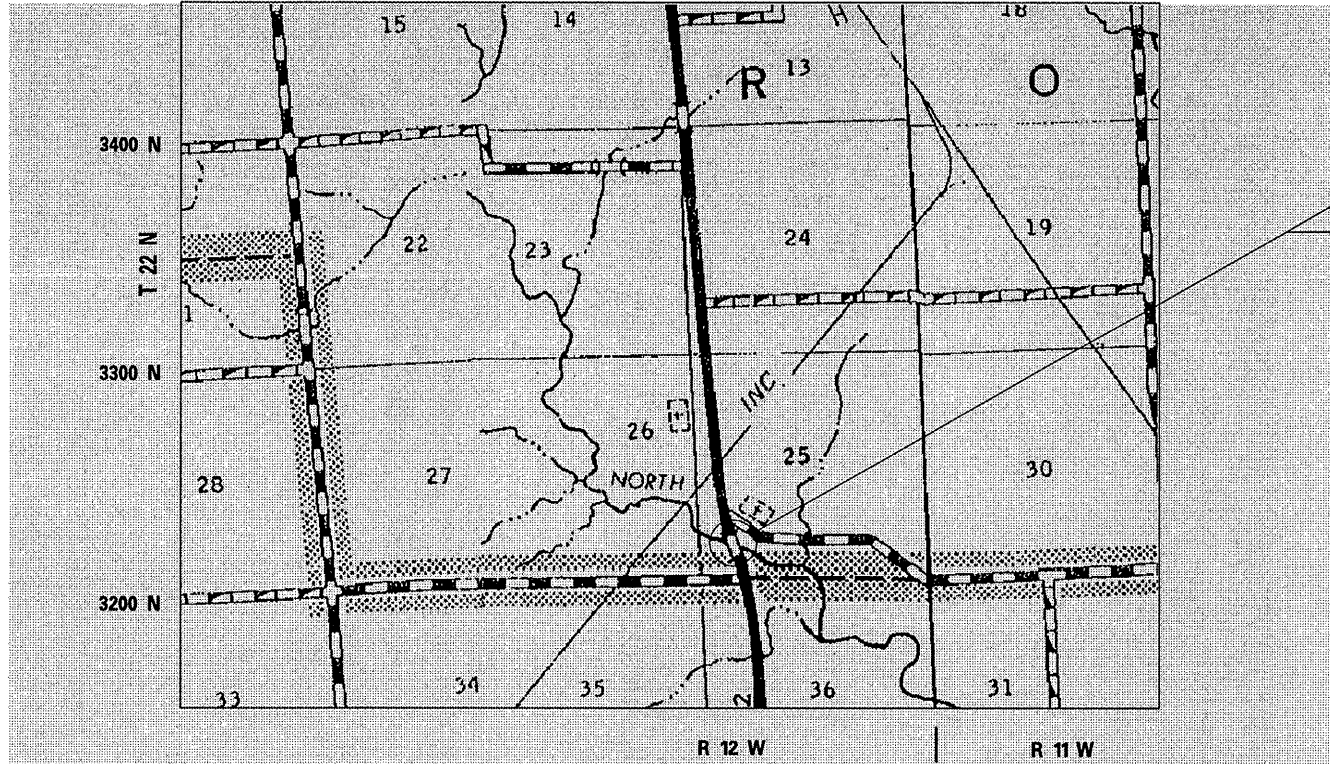

SECTION: D5 SCOUR MITIGATION
LOCATION #3

S.N. 092-0034
STATION 622+90.70

VERMILION COUNTY

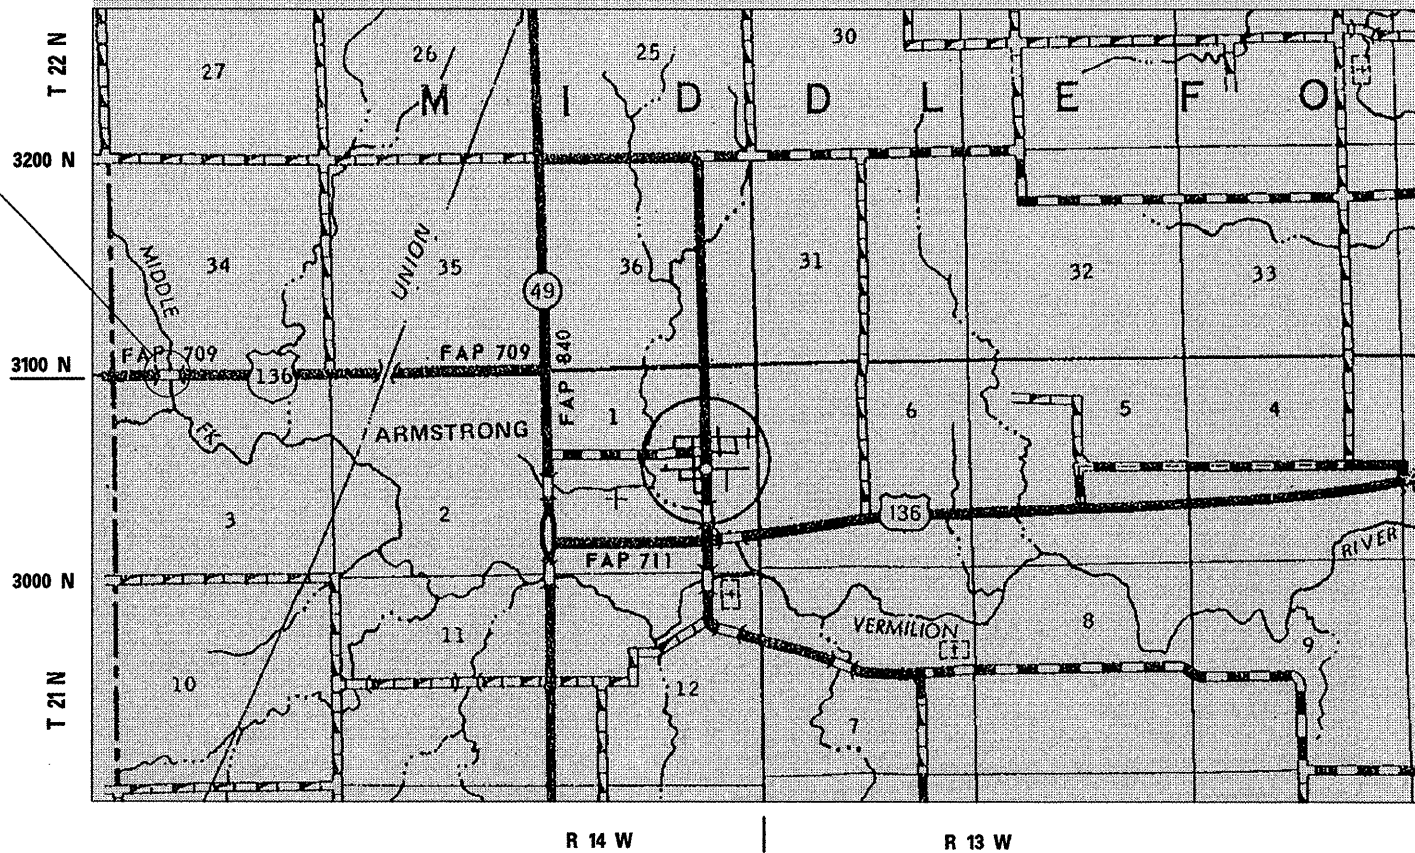

SECTION: D5 SCOUR MITIGATION
LOCATION #4

S.N. 092-0058
STATION 69+29.83



* D5 SCOUR MITIGATION 2009-2
** EDGAR & VERMILION

FILE NAME =	USER NAME = ssmgmn	DESIGNED - BJH	REVISED -
c:\pwwork\pwidot\ssmgn\d0124620\d570	13-plandgn	DRAWN - GMS	REVISED -
	PLOT SCALE = 40,0000' / IN.	CHECKED -	REVISED -
	PLOT DATE = 3/18/2009	DATE -	REVISED -

STATE OF ILLINOIS
DEPARTMENT OF TRANSPORTATION

LOCATION MAPS
(LOCATIONS 3 & 4)

SCALE: SHEET NO. OF SHEETS STA. TO STA.

F.A. RTE.	SECTION	COUNTY	TOTAL SHEETS	SHEET NO.
VAR.	*	**	18	3
CONTRACT NO. 70713				
ILLINOIS FED. AID PROJECT				