


PLAN	SURVEYED	DATE
	PLOTTED	BY
	GRADES CHECKED	
	STRUCTURE NOTATION CHECKED	
	NOTE BOOK NO.	
	CADD FILE NAME	

PROFILE	SURVEYED	DATE
	PLOTTED	BY
	GRADES CHECKED	
	STRUCTURE NOTATION CHECKED	
	NOTE BOOK NO.	
	CADD FILE NAME	

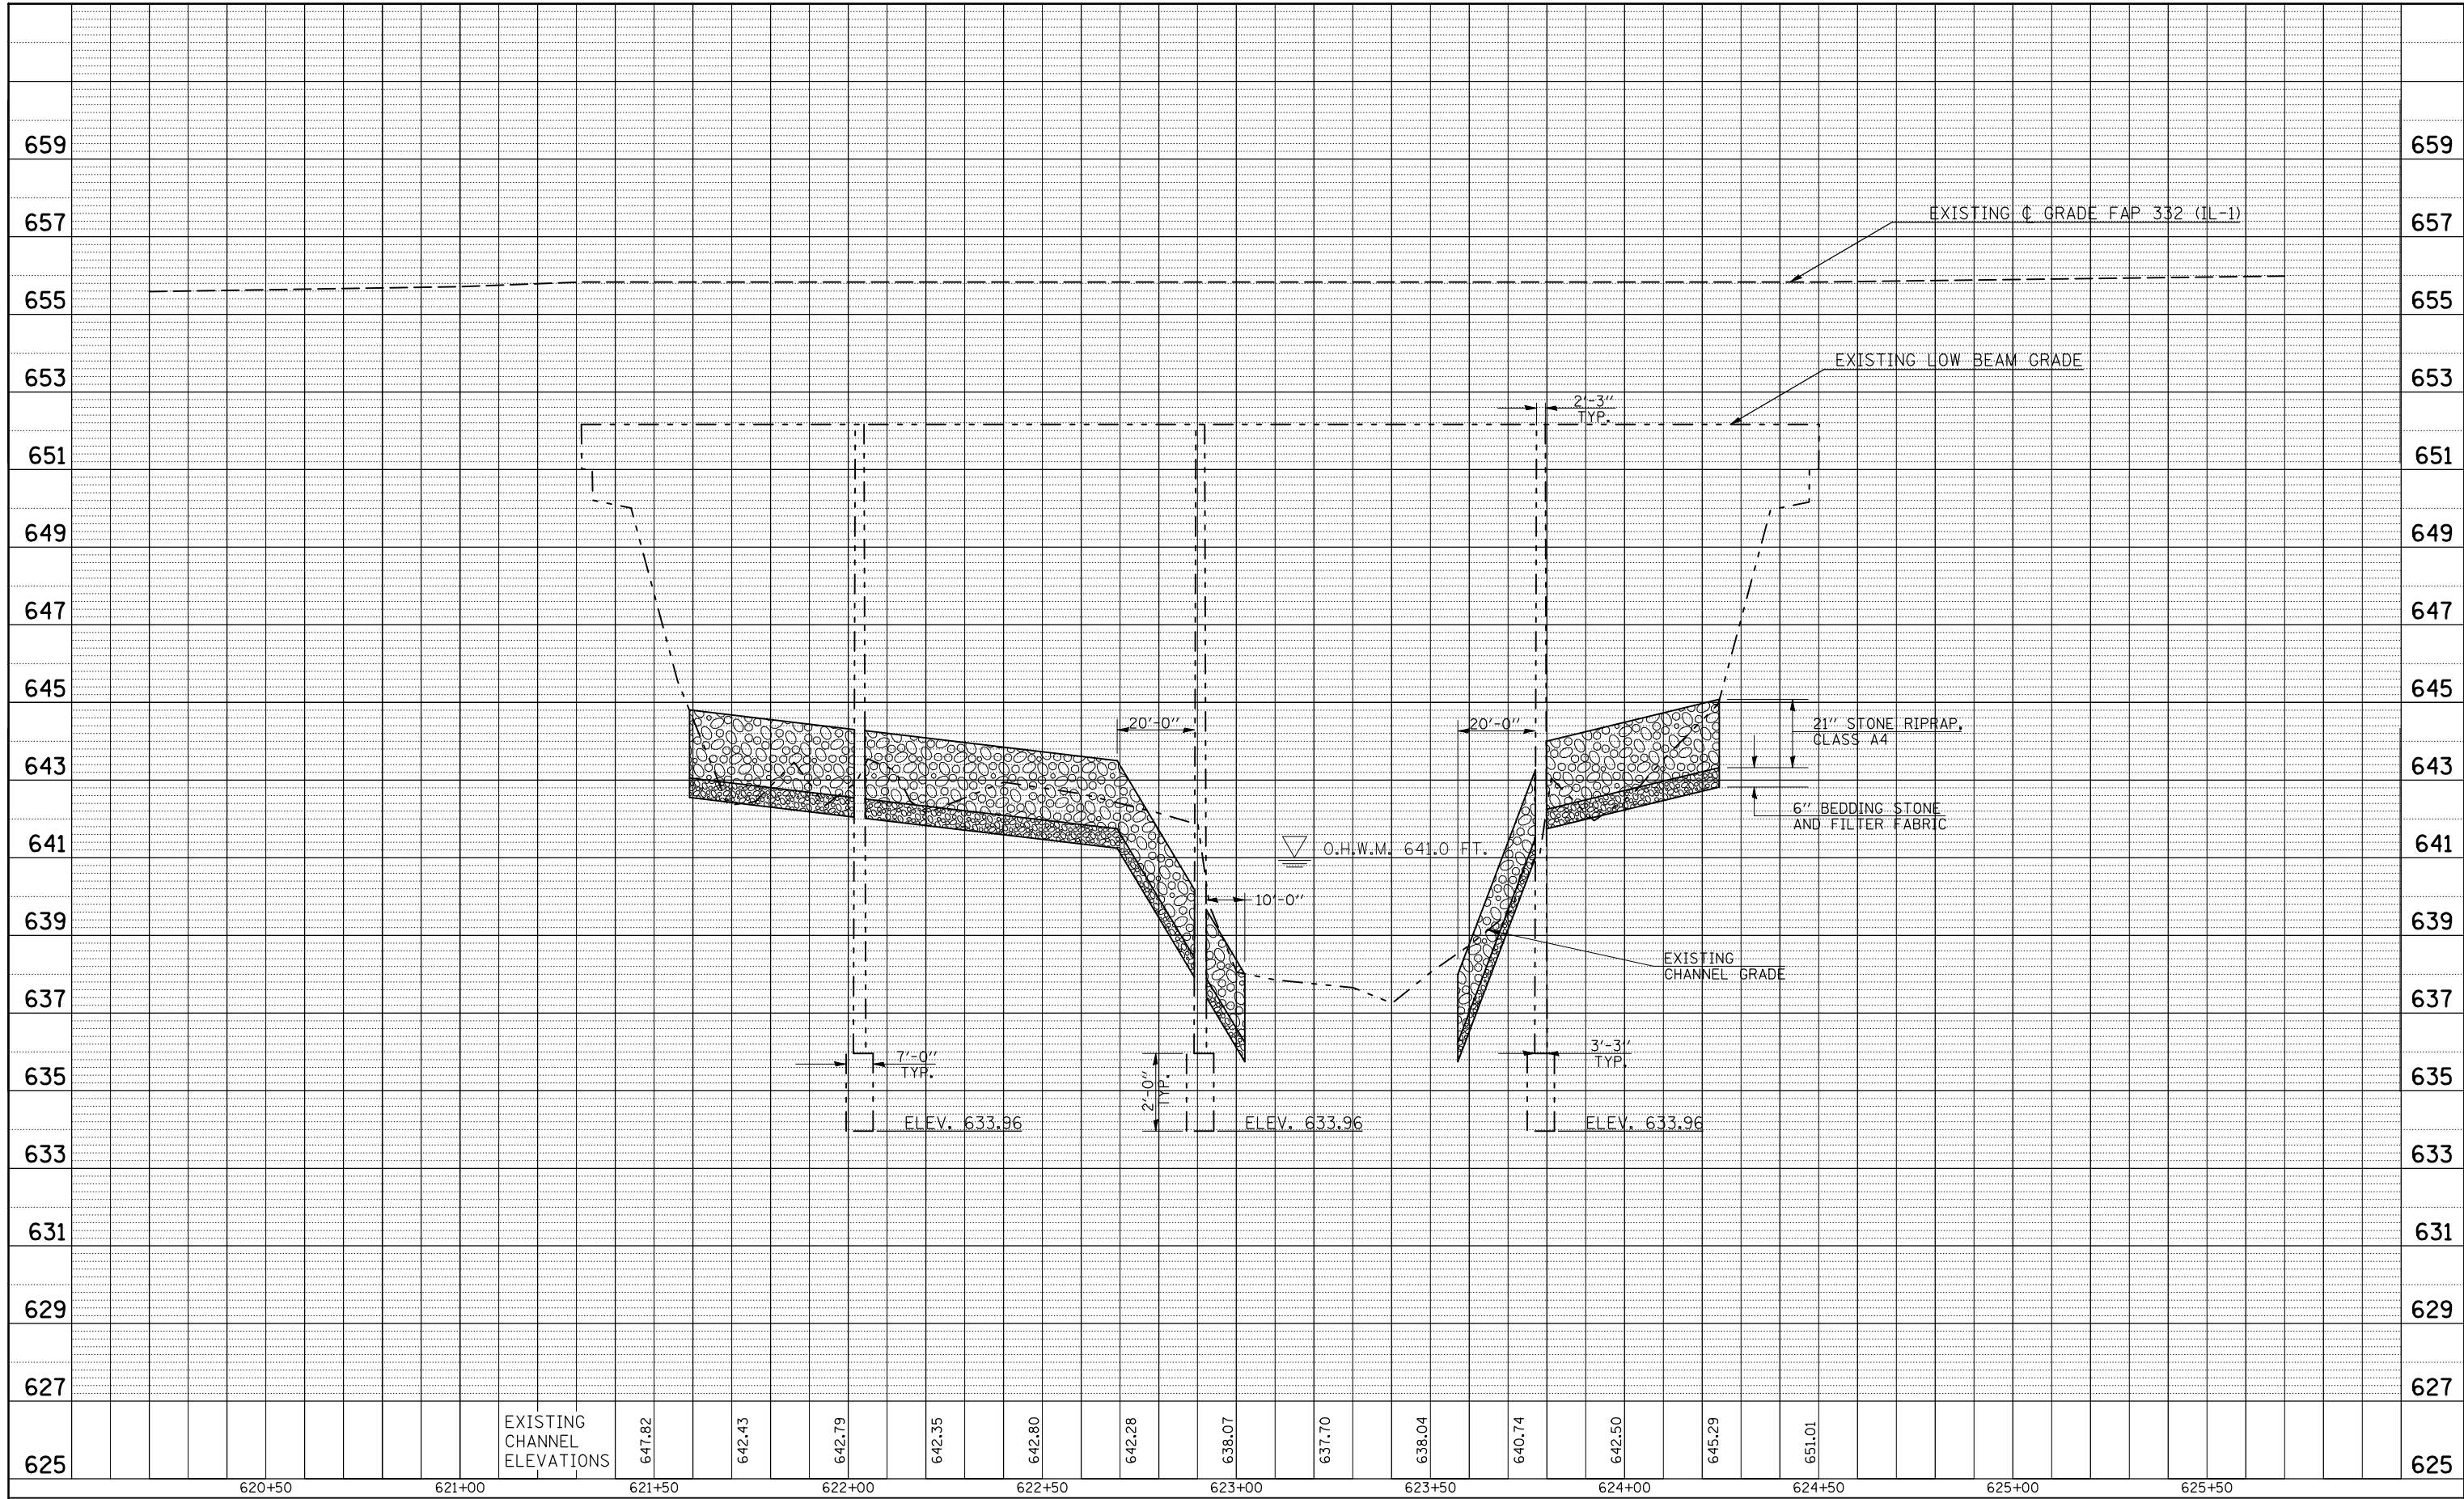

* D5 SCOUR MITIGATION 2009-2
 ** EDGAR & VERMILION

FILE NAME =	USER NAME = smsgm	DESIGNED - BJH	REVISED -
ct:\pwork\PWIDOT\SIMSGMI\0124620\d570713-plan.dgn		DRAWN - GMS	REVISED -
PLOT SCALE = 40.0000' / IN.		CHECKED -	REVISED -
PLOT DATE = 6/26/2009		DATE -	REVISED -

**STATE OF ILLINOIS
 DEPARTMENT OF TRANSPORTATION**

**PROFILE SHEET S.N. 092-0034
 UNDER CENTER OF BRIDGE**

SCALE: SHEET NO. OF SHEETS STA. TO STA.

F.A. RTE.	SECTION	COUNTY	TOTAL SHEETS	SHEET NO.
VAR.	*	**	18	12
				CONTRACT NO. 70713
ILLINOIS FED. AID PROJECT				