


PLAN	SURVEYED	DATE
	PLOTTED	BY
	GRADES CHECKED	
	STRUCTURE NOTATION CHECKED	
	NOTE BOOK NO.	
	CADD FILE NAME	

PROFILE	SURVEYED	DATE
	PLOTTED	BY
	GRADES CHECKED	
	STRUCTURE NOTATION CHECKED	
	NOTE BOOK NO.	
	CADD FILE NAME	

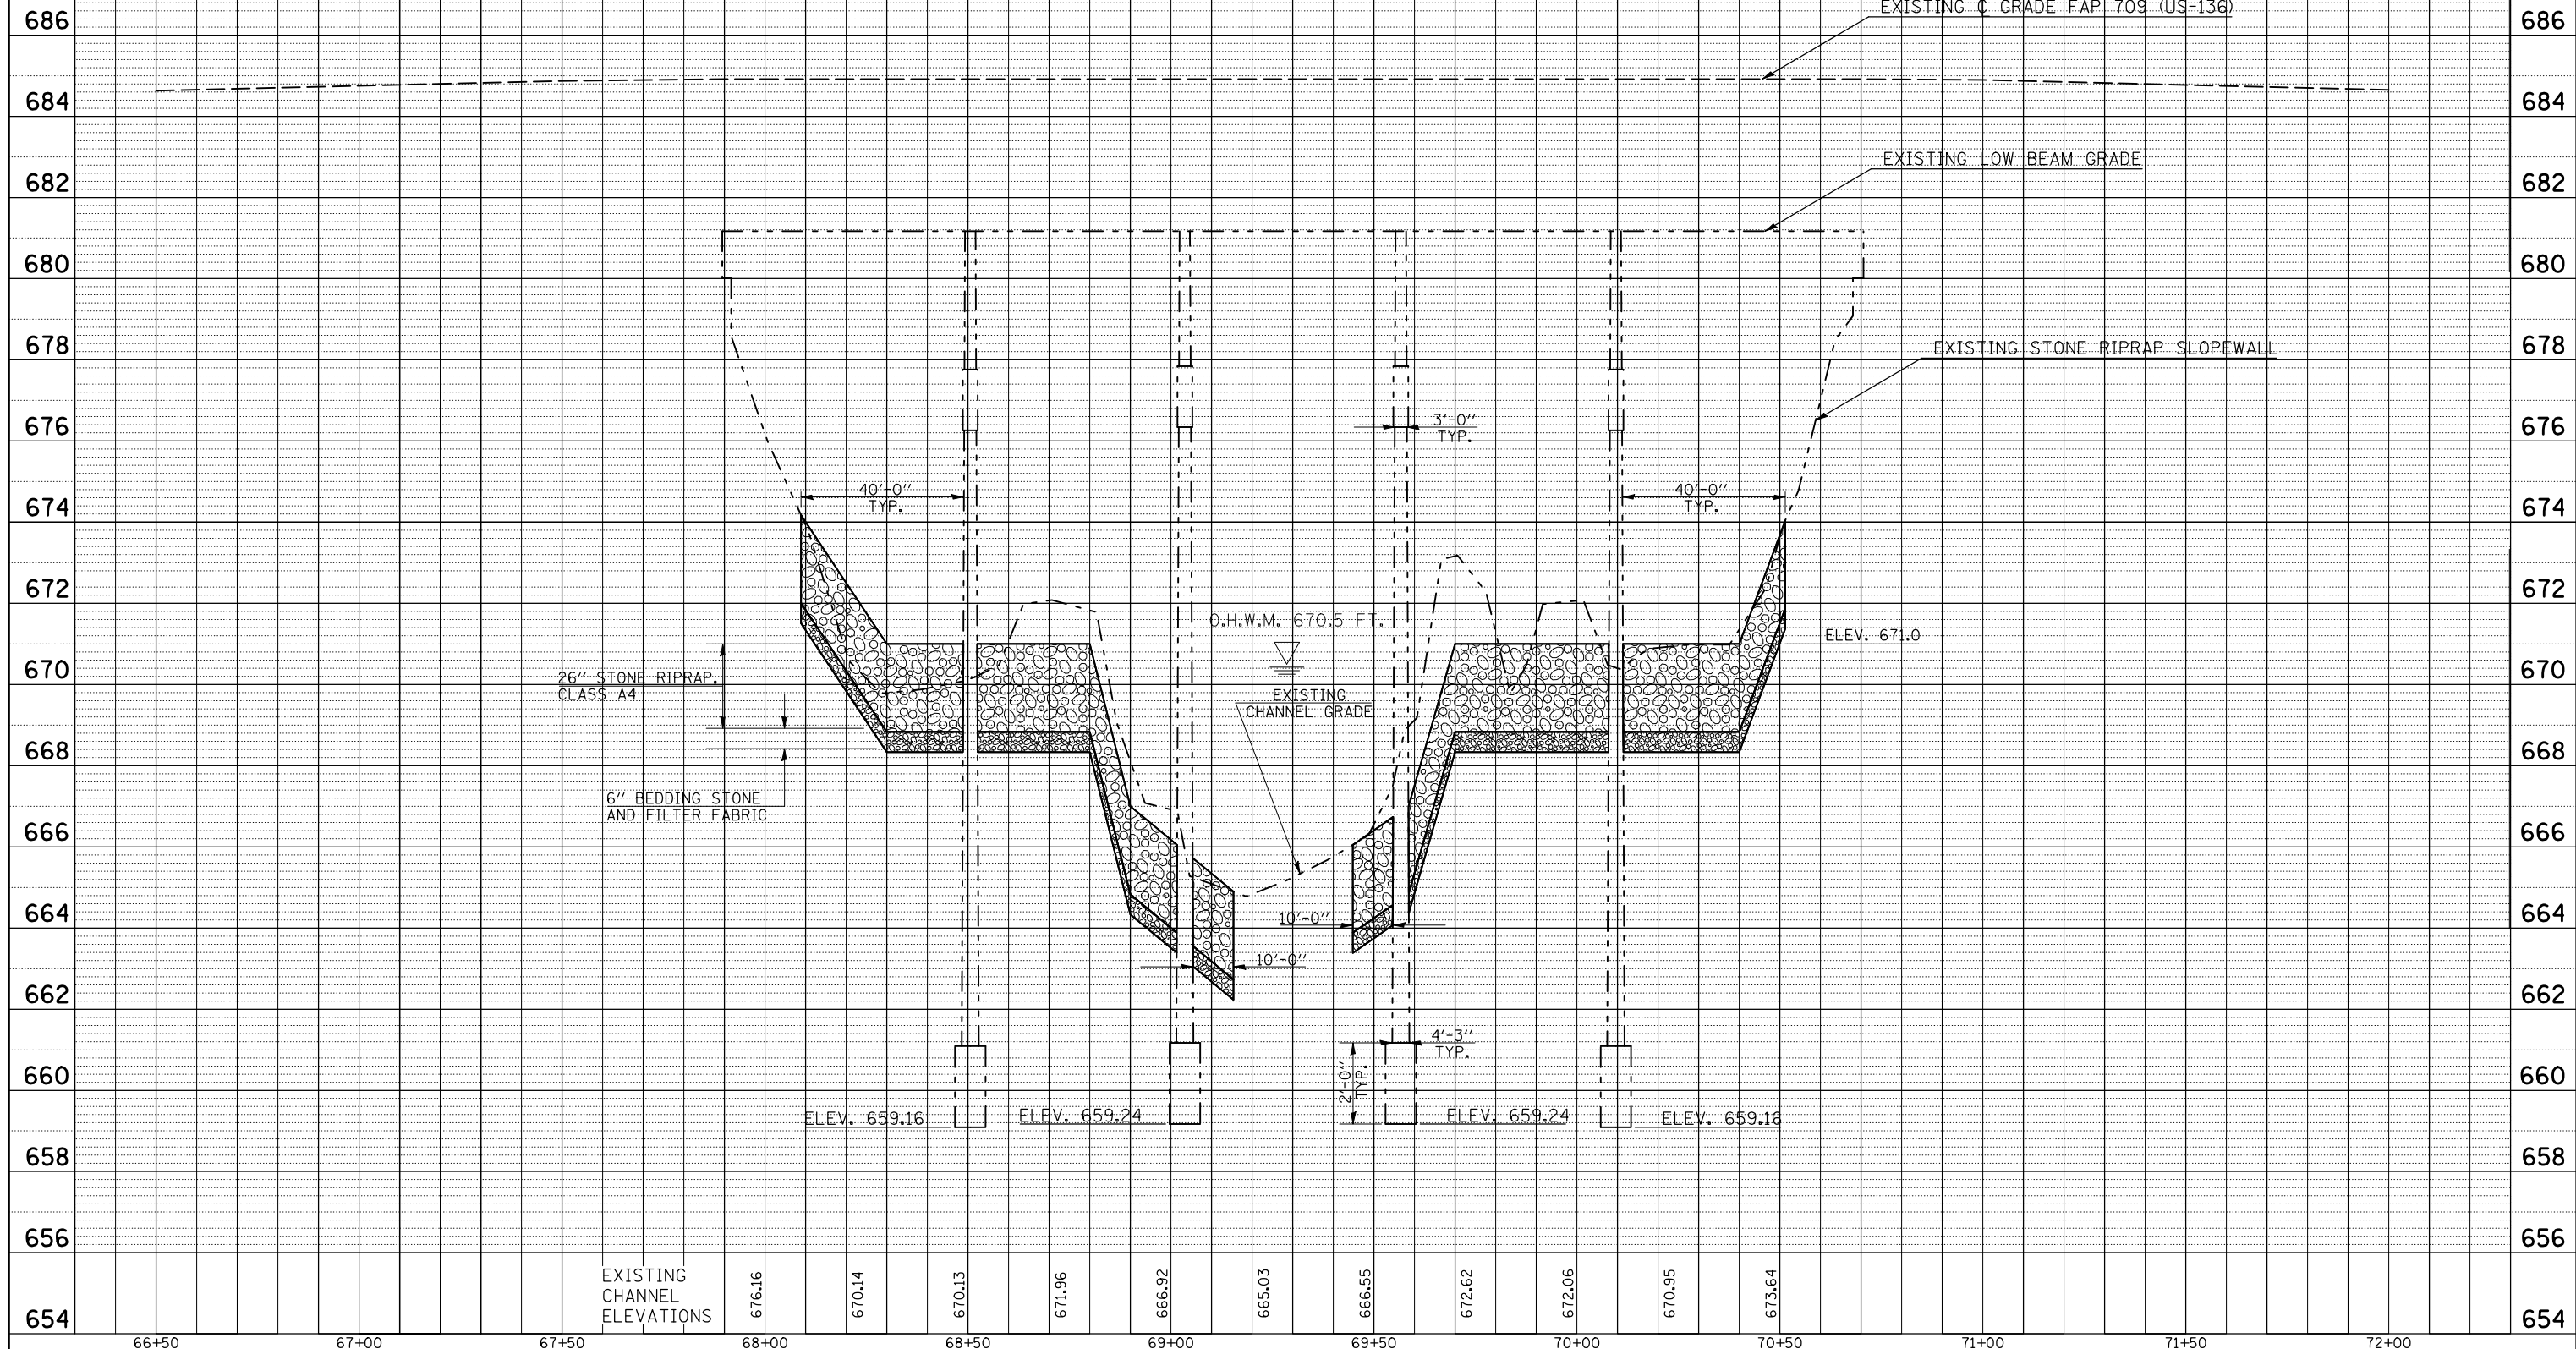

654	66+50	67+00	67+50	68+00	68+50	69+00	69+50	70+00	70+50	71+00	71+50	72+00	654
-----	-------	-------	-------	-------	-------	-------	-------	-------	-------	-------	-------	-------	-----

FILE NAME =	USER NAME = s1msgm	DESIGNED - BJH	REVISED -
ct:\pw_work\pwidot\s1msgm1\d0124620\d570713-plan.dgn		DRAWN - GMS	REVISED -
	PLOT SCALE = 40.0000' / IN.	CHECKED -	REVISED -
	PLOT DATE = 6/25/2009	DATE -	REVISED -

**STATE OF ILLINOIS
DEPARTMENT OF TRANSPORTATION**

PROFILE SHEET S.N. 092-0058 AT UPSTREAM FACE			
SCALE:	SHEET NO.	OF SHEETS	STA. TO STA.

F.A. RTE.	SECTION	COUNTY	TOTAL SHEETS	SHEET NO.
VAR.	*	**	18	15
CONTRACT NO. 70713				
ILLINOIS FED. AID PROJECT				

* D5 SCOUR MITIGATION 2009-2
** EDGAR & VERMILION