



VERMILION COUNTY

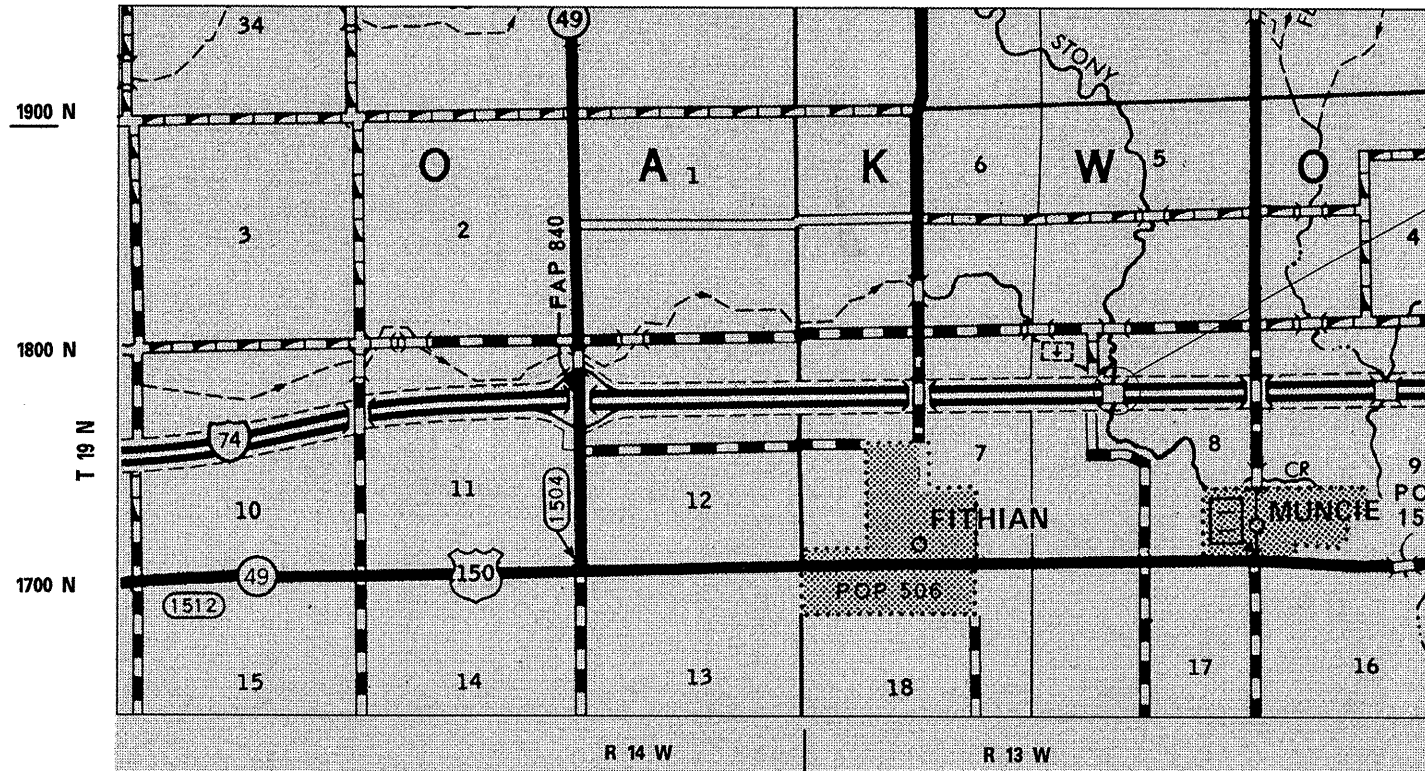

SECTION: D5 SCOUR MITIGATION
LOCATION #1

S.N. 092-0001 (EB) &
S.N. 092-0002 (WB)
STATION 1286+17.00

CHAMPAIGN COUNTY

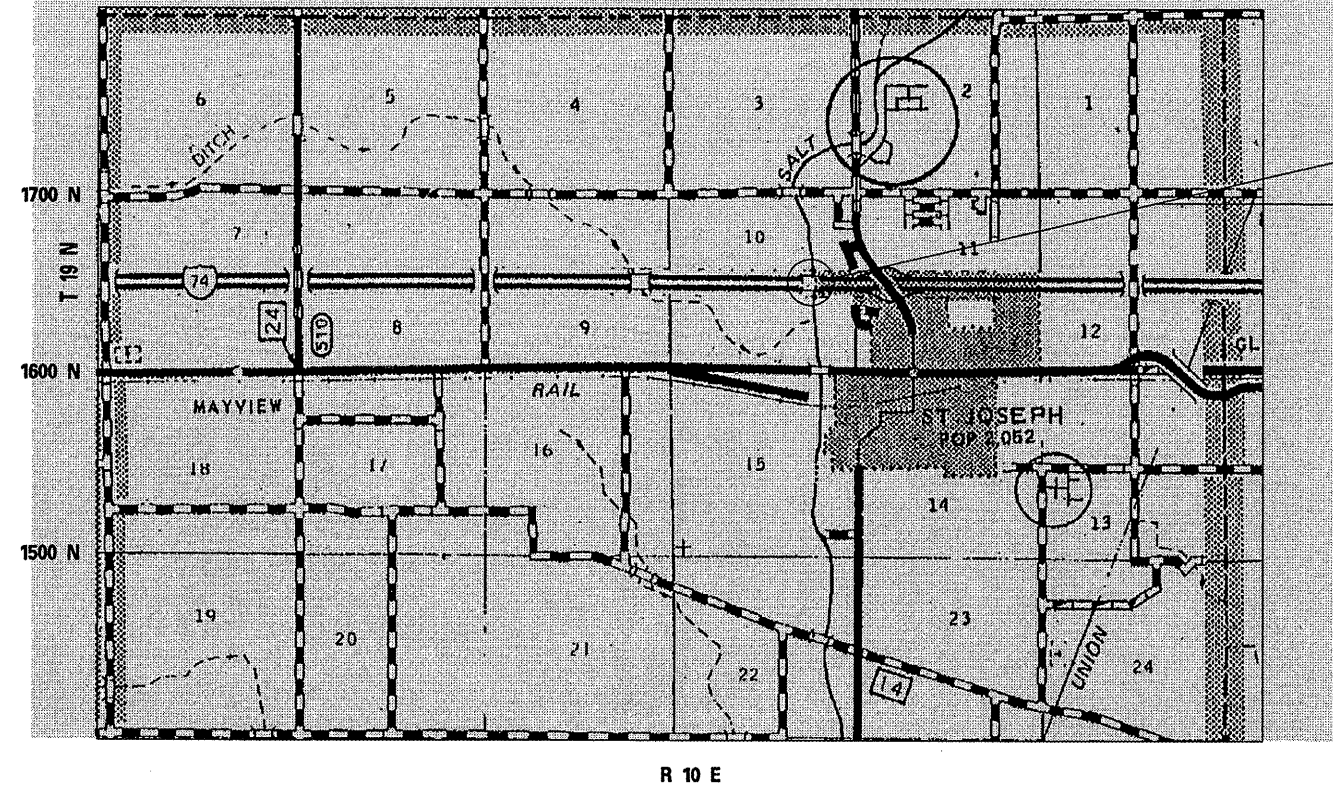

SECTION: D5 SCOUR MITIGATION
LOCATION #2

S.N. 010-0029 (EB) &
S.N. 010-0030 (WB)
STATION 739+22.00



- D5 SCOUR MITIGATION 2009-3
- ** CHAMPAIGN & VERMILION

FILE NAME = c:\pwwork\FWIDOT\SMISGH\d0120266\d570	USER NAME = smisgm 70-plan.dgn	DESIGNED - BJH DRAWN - GMS	REVISED - REVISED - CHECKED - DATE -
PLOT SCALE = 40,000.00' / IN. PLOT DATE = 3/18/2009		DATE -	

STATE OF ILLINOIS
DEPARTMENT OF TRANSPORTATION

LOCATION MAPS
(LOCATIONS 1 & 2)

SCALE: SHEET NO. OF SHEETS STA. TO STA.

F.A. RTE.	SECTION	COUNTY	TOTAL SHEETS	SHEET NO.
VAR.	*	**	22	2
CONTRACT NO. 70770				
ILLINOIS FED. AID PROJECT				