


PLAN	SURVEYED	DATE
	PLOTTED	BY
	NOTED	
	CHECKED	
	FILE NAME	

PROFILE	SURVEYED	DATE
	PLOTTED	BY
	NOTED	
	CHECKED	
	FILE NAME	

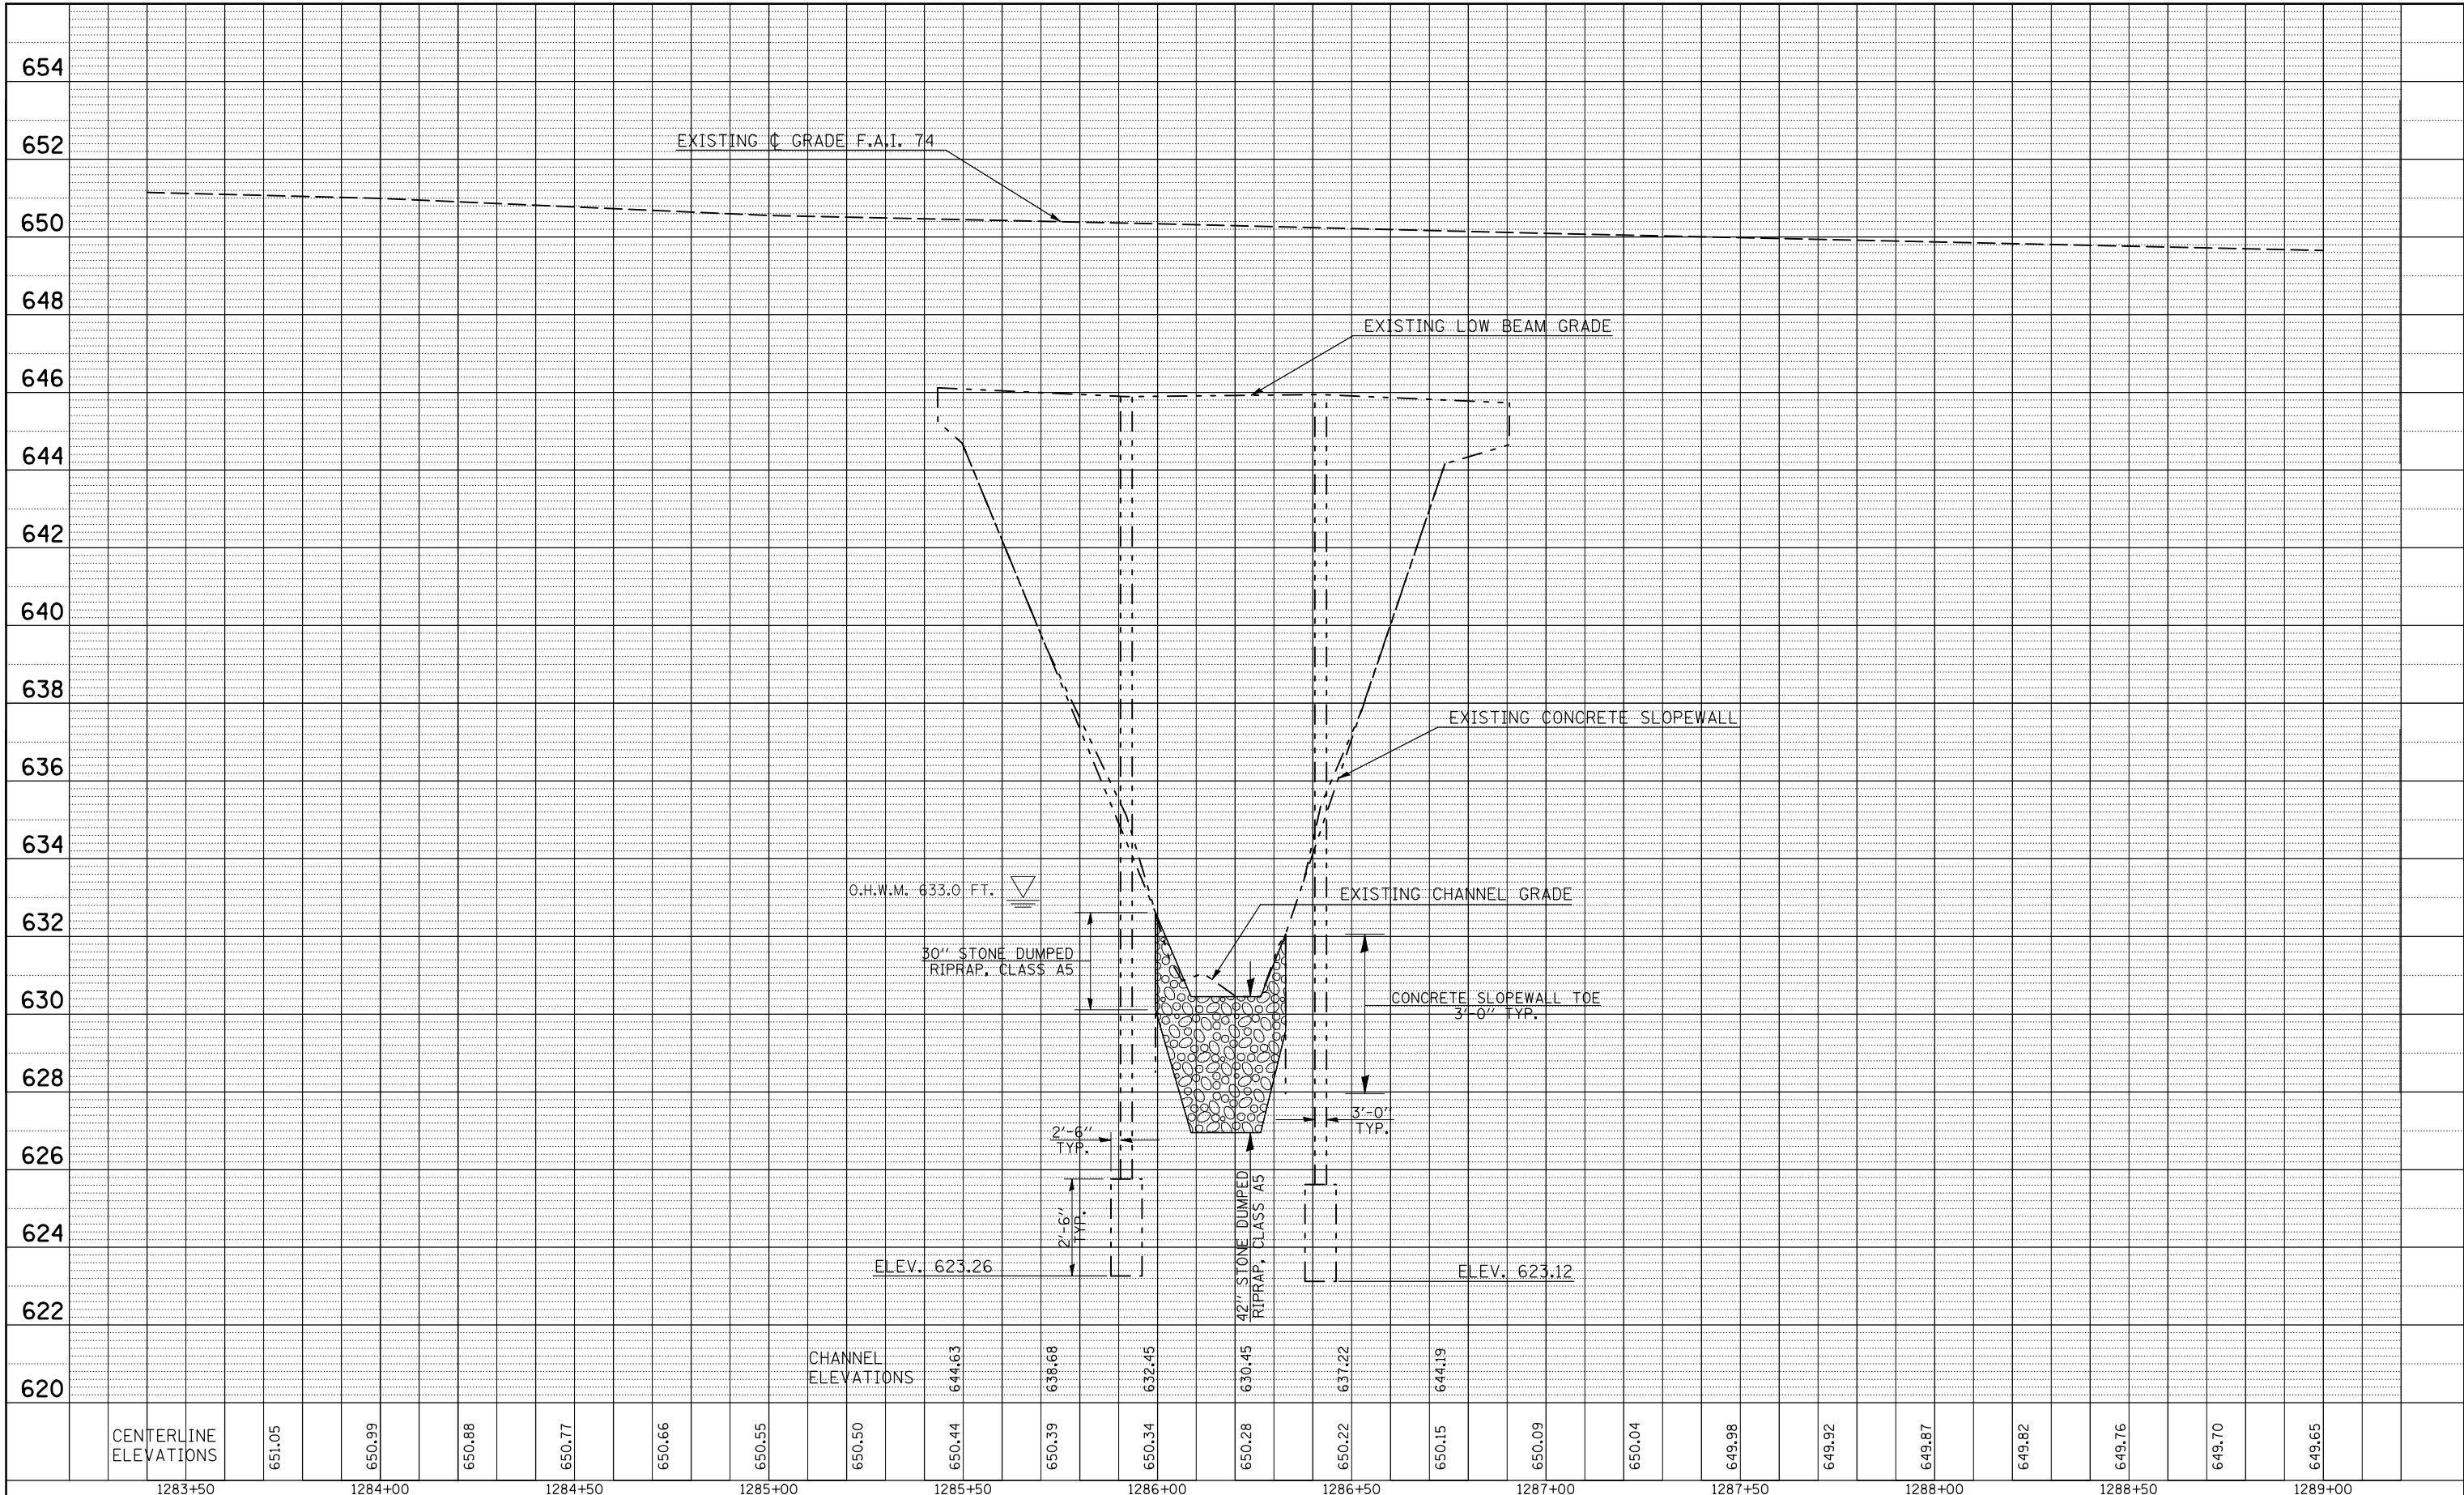

CENTERLINE ELEVATIONS	651.05	650.99	650.88	650.77	650.66	650.55	650.50	650.44	650.39	650.34	650.28	650.22	650.15	650.09	650.04	649.98	649.92	649.87	649.82	649.76	649.70	649.65
	1283+50	1284+00	1284+50	1285+00	1285+50	1286+00	1286+50	1287+00	1287+50	1288+00	1288+50	1289+00										

FILE NAME =	USER NAME = s1msgm	DESIGNED - BJH	REVISED -
ct:\pwork\PWIDOT\SIMSGMI\0120266\d570770-plan.dgn		DRAWN - GMS	REVISED -
PLOT SCALE = 40.0000' / IN.		CHECKED -	REVISED -
PLOT DATE = 6/26/2009		DATE -	REVISED -

**STATE OF ILLINOIS
DEPARTMENT OF TRANSPORTATION**

**PROFILE SHEET
S.N. 092-0001 & S.N. 092-0002**

SCALE: SHEET NO. OF SHEETS STA. TO STA.

F.A. RTE.	SECTION	COUNTY	TOTAL SHEETS	SHEET NO.
VAR.	*	**	22	7
CONTRACT NO. 70770				
ILLINOIS FED. AID PROJECT				

- D5 SCOUR MITIGATION 2009-3
- ** CHAMPAIGN & VERMILION