


S.N. 092-0033 LOCATION #3



NOTE:
UNDER NO CIRCUMSTANCES ARE
THE BRIDGE PIER FOOTINGS OR
BOTTOM OF SLOPEWALL TOE
TO BE UNCOVERED.

NOTE:
SEE SPECIAL PROVISIONS FOR
CONTRACTOR ACCESS INFORMATION

NOTE:
BEFORE STARTING ANY FENCE WORK,
CONTACT PROPERTY OWNER:
JOHN HATHAWAY
WHITE WHEEL CORP.
HOME 217-748-6319
CELL 217-799-0258

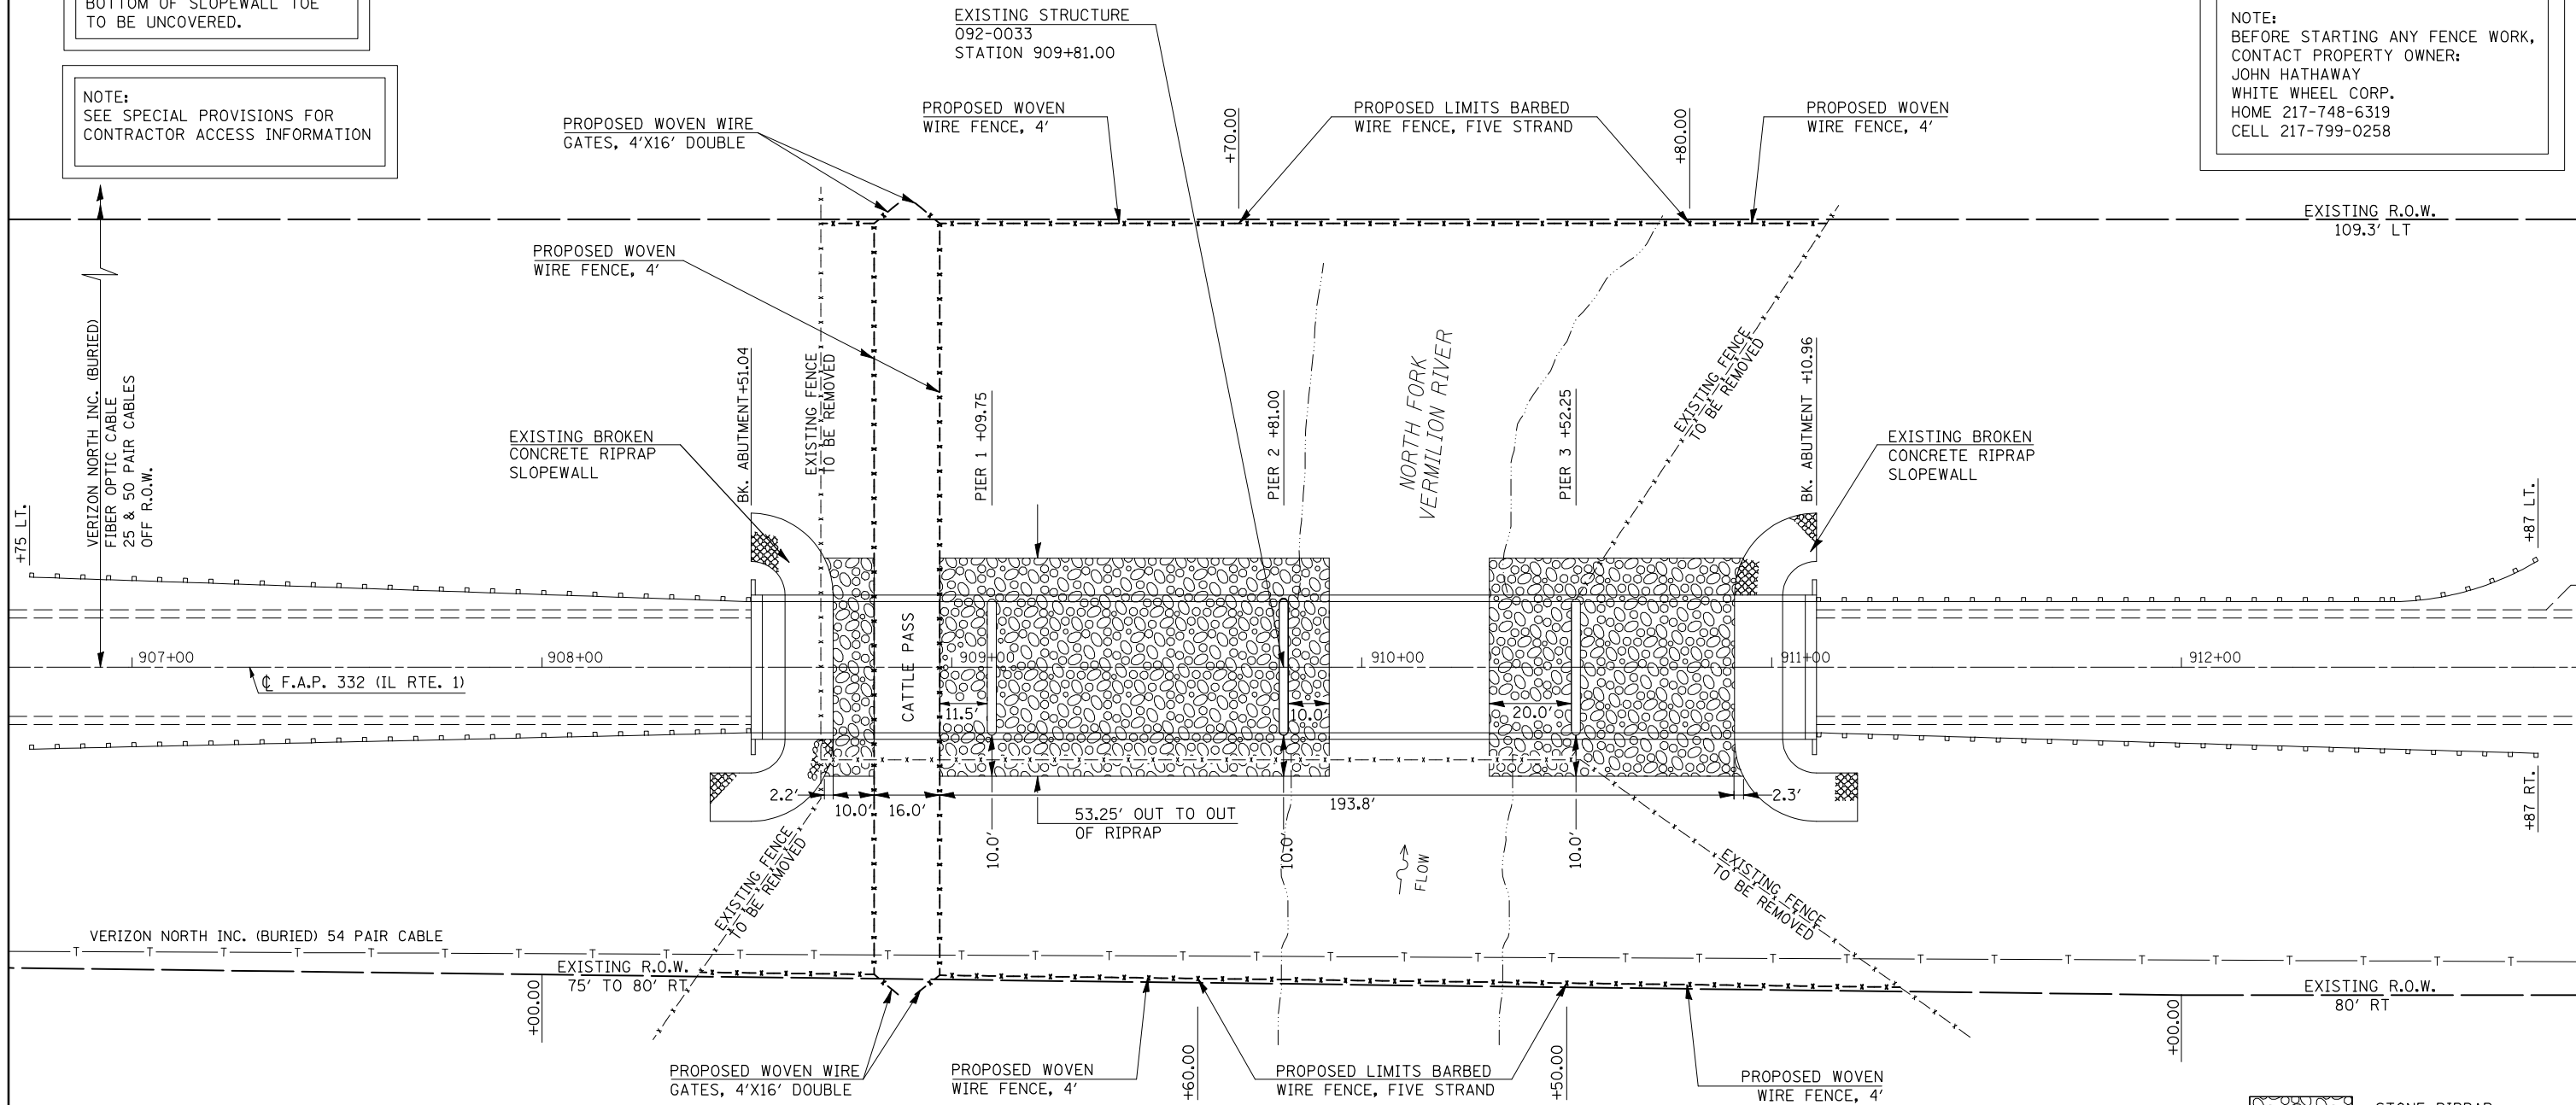

SCOUR REPAIR SCHEDULE

LOCATION	FILTER FABRIC AREA (SY)	REPAIR AREA (SY)	TYPE OF REPAIR	RIPRAP THICKNESS (IN)	BEDDING THICKNESS (IN)	RIPRAP ESTIMATED (TONS)	BEDDING ESTIMATED (TONS)	WOVEN WIRE FENCE, 4' (FOOT)	WOVEN WIRE GATES, 4'X16' DOUBLE (EACH)	BARBED WIRE FENCE, FIVE STRAND (FOOT)	BARBED WIRE FENCE REM (FOOT)
SOUTH END	65.0	65.0	A4	20.0	6.0	60.0	20.0	245.0	0.0	0.0	195.0
SOUTH MID	555.0	555.0	A4	20.0	6.0	510.0	167.0	325.0	2.0	210.0	200.0
NORTH END	350.0	350.0	A4	20.0	6.0	325.0	105.0	120.0	0.0	0.0	215.0

STONE RIPRAP,
CLASS A4, 20"
(WITH 6" BEDDING
STONE AND FILTER
FABRIC)



* D5 SCOUR MITIGATION 2009-3
** CHAMPAIGN & VERMILION

FILE NAME =	USER NAME = s1msgm	DESIGNED - BJH	REVISED -
ct:\pw\work\PWIDOT\S1MSGM\d0120266\d570770-plan.dgn		DRAWN - GMS	REVISED -
	PLOT SCALE = 40.0000' / IN.	CHECKED -	REVISED -
	PLOT DATE = 3/18/2009	DATE -	REVISED -

STATE OF ILLINOIS
DEPARTMENT OF TRANSPORTATION

PLAN SHEET
S.N. 092-0033

SCALE: SHEET NO. OF SHEETS STA. TO STA.

F.A. RTE.	SECTION	COUNTY	TOTAL SHEETS	SHEET NO.
VAR.	*	**	22	10
CONTRACT NO. 70770				
ILLINOIS FED. AID PROJECT				