


PLAN	SURVEYED	BY	DATE
	PLOTTED		
	GRADES CHECKED		
	STRUCTURE NOTATION CHECKED		
	NO.		
	CADD FILE NAME		

PROFILE	SURVEYED	BY	DATE
	PLOTTED		
	GRADES CHECKED		
	STRUCTURE NOTATION CHECKED		
	NO.		
	CADD FILE NAME		

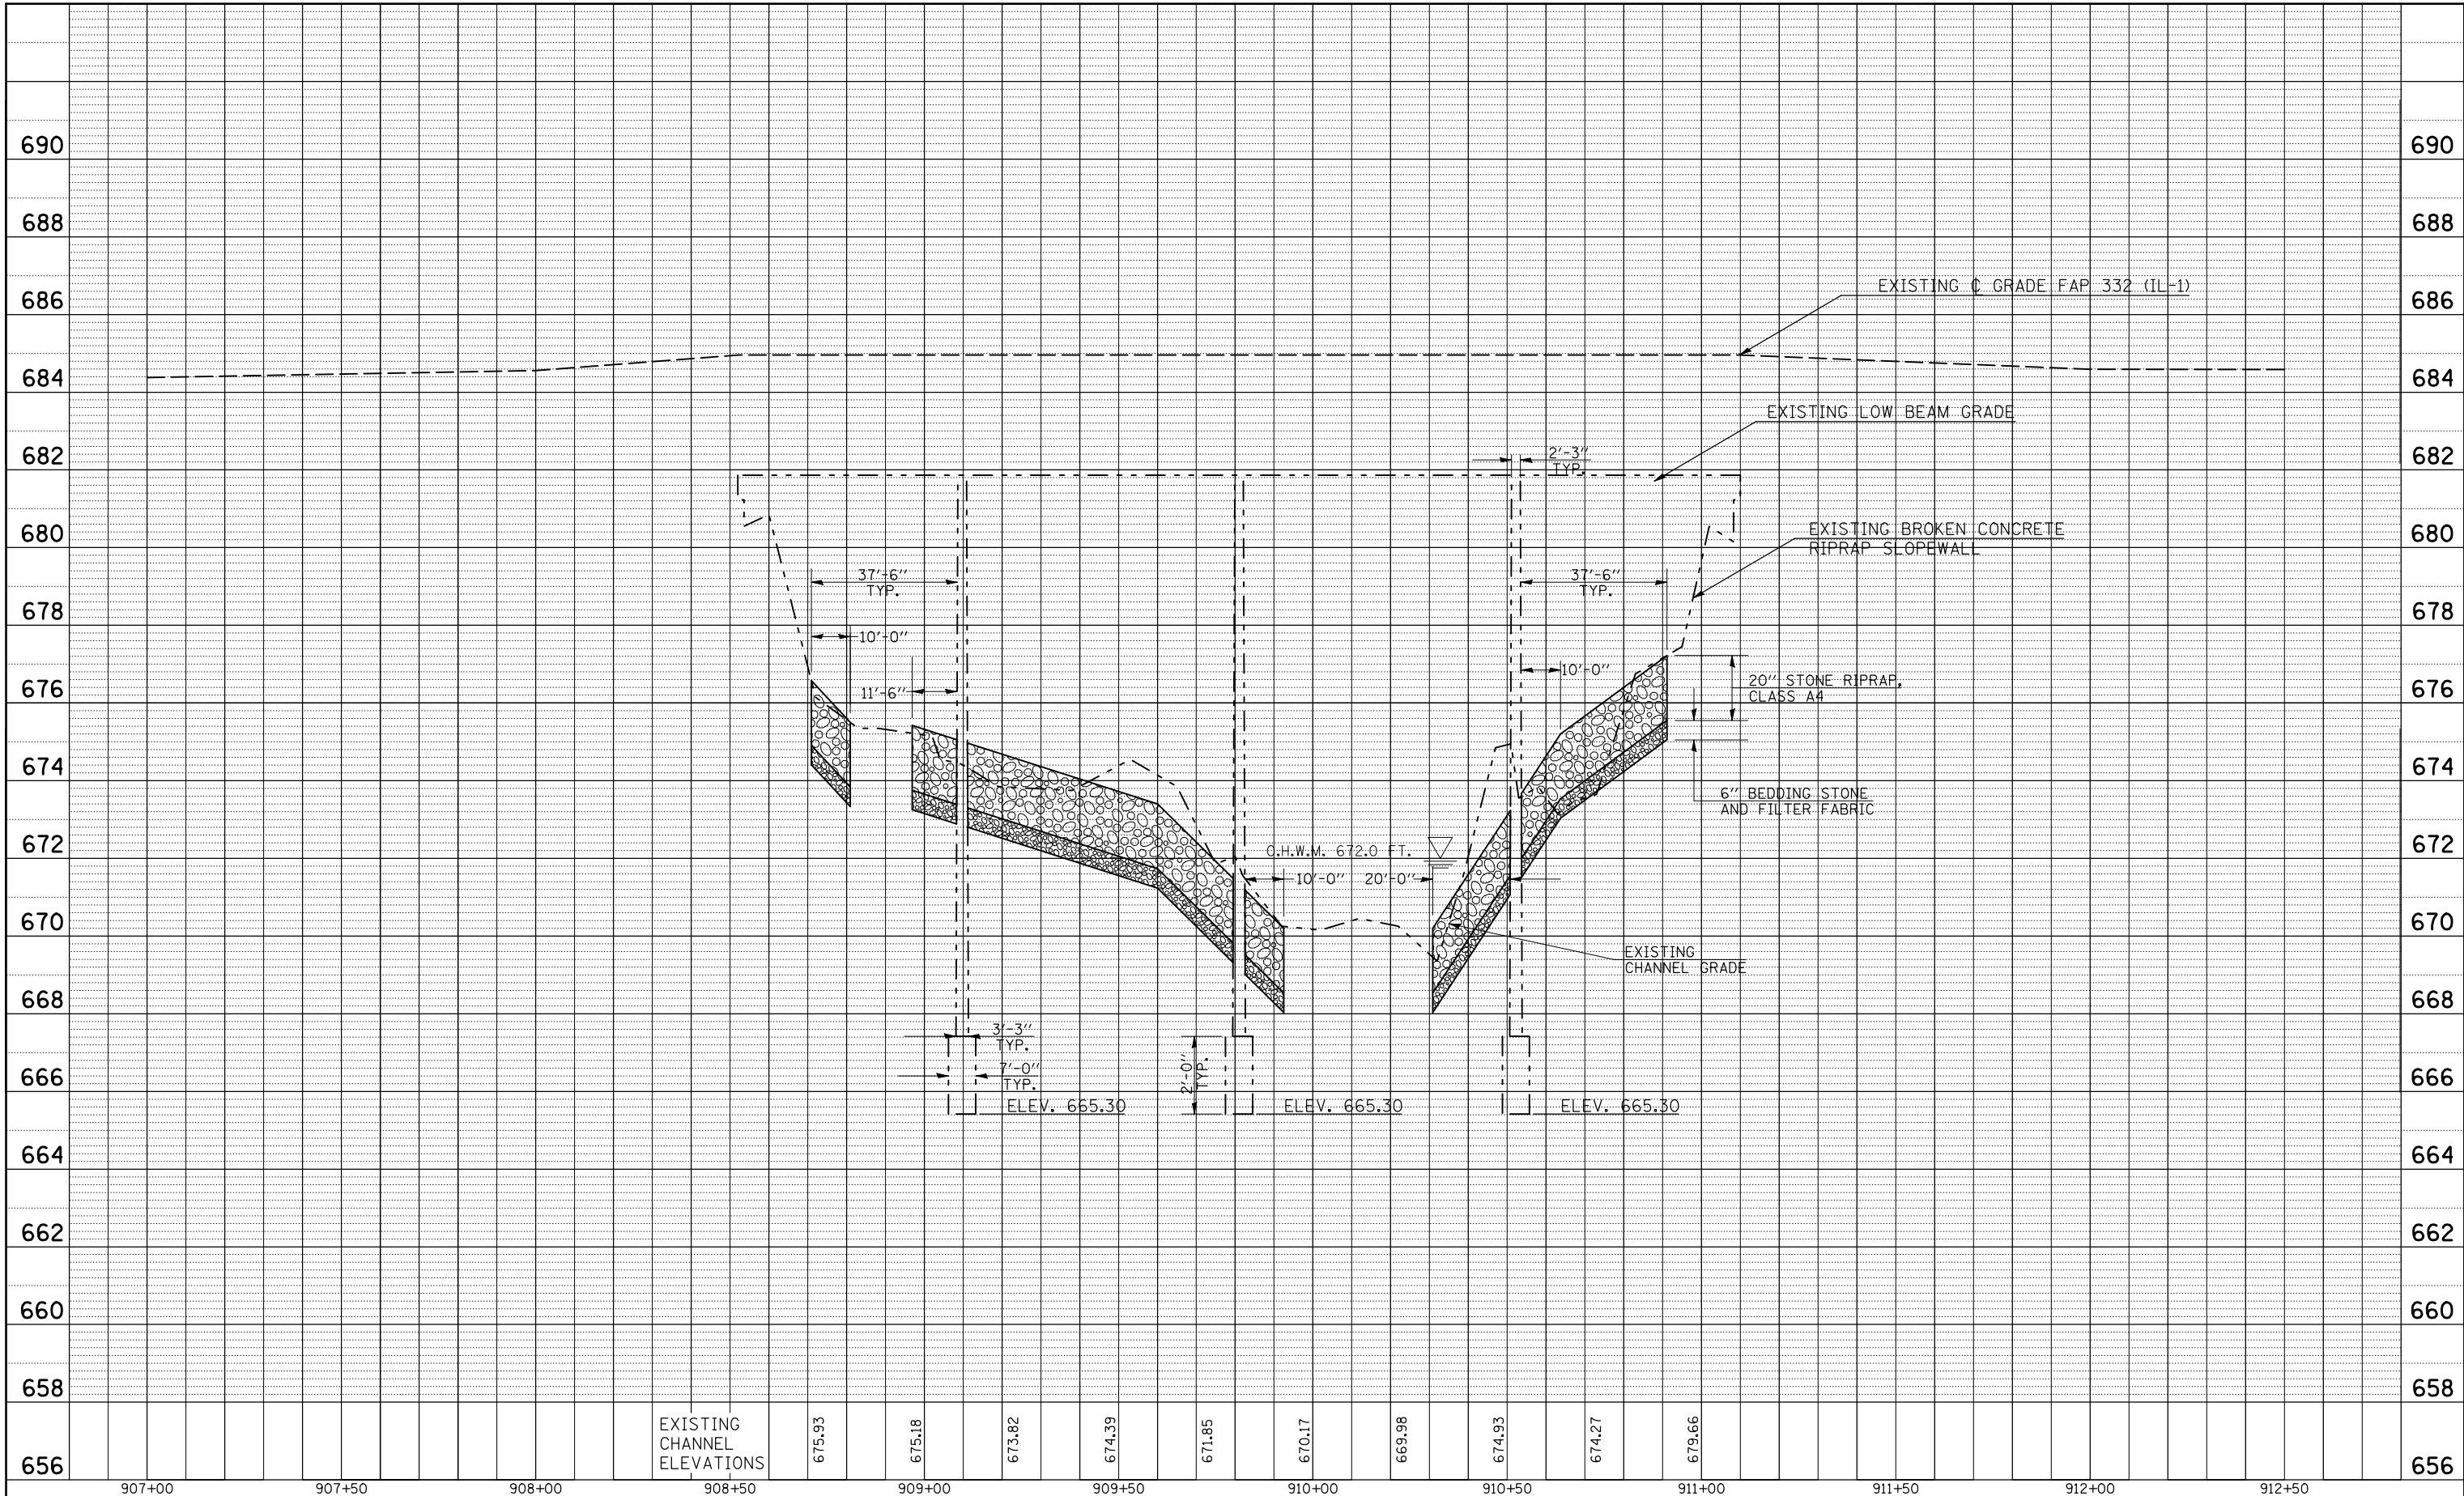

• D5 SCOUR MITIGATION 2009-3  
 \*\* CHAMPAIGN & VERMILION

FILE NAME =  
 USER NAME = smsgm  
 PLOT SCALE = 40.0000' / IN.  
 PLOT DATE = 6/26/2009

DESIGNED -	BJH	REVISED -	
DRAWN -	GMS	REVISED -	
CHECKED -		REVISED -	
DATE -		REVISED -	

**STATE OF ILLINOIS  
 DEPARTMENT OF TRANSPORTATION**

**PROFILE SHEET S.N. 092-0033  
 UNDER CENTER OF BRIDGE**

SCALE: SHEET NO. OF SHEETS STA. TO STA.

F.A. RTE.	SECTION	COUNTY	TOTAL SHEETS	SHEET NO.
VAR.	*	**	22	12
				CONTRACT NO. 70770
ILLINOIS FED. AID PROJECT				