



PLAN	SURVEYED	DATE
	PLOTTED	
	CHECKED	
	BY	
	NO.	
	FILE NAME	

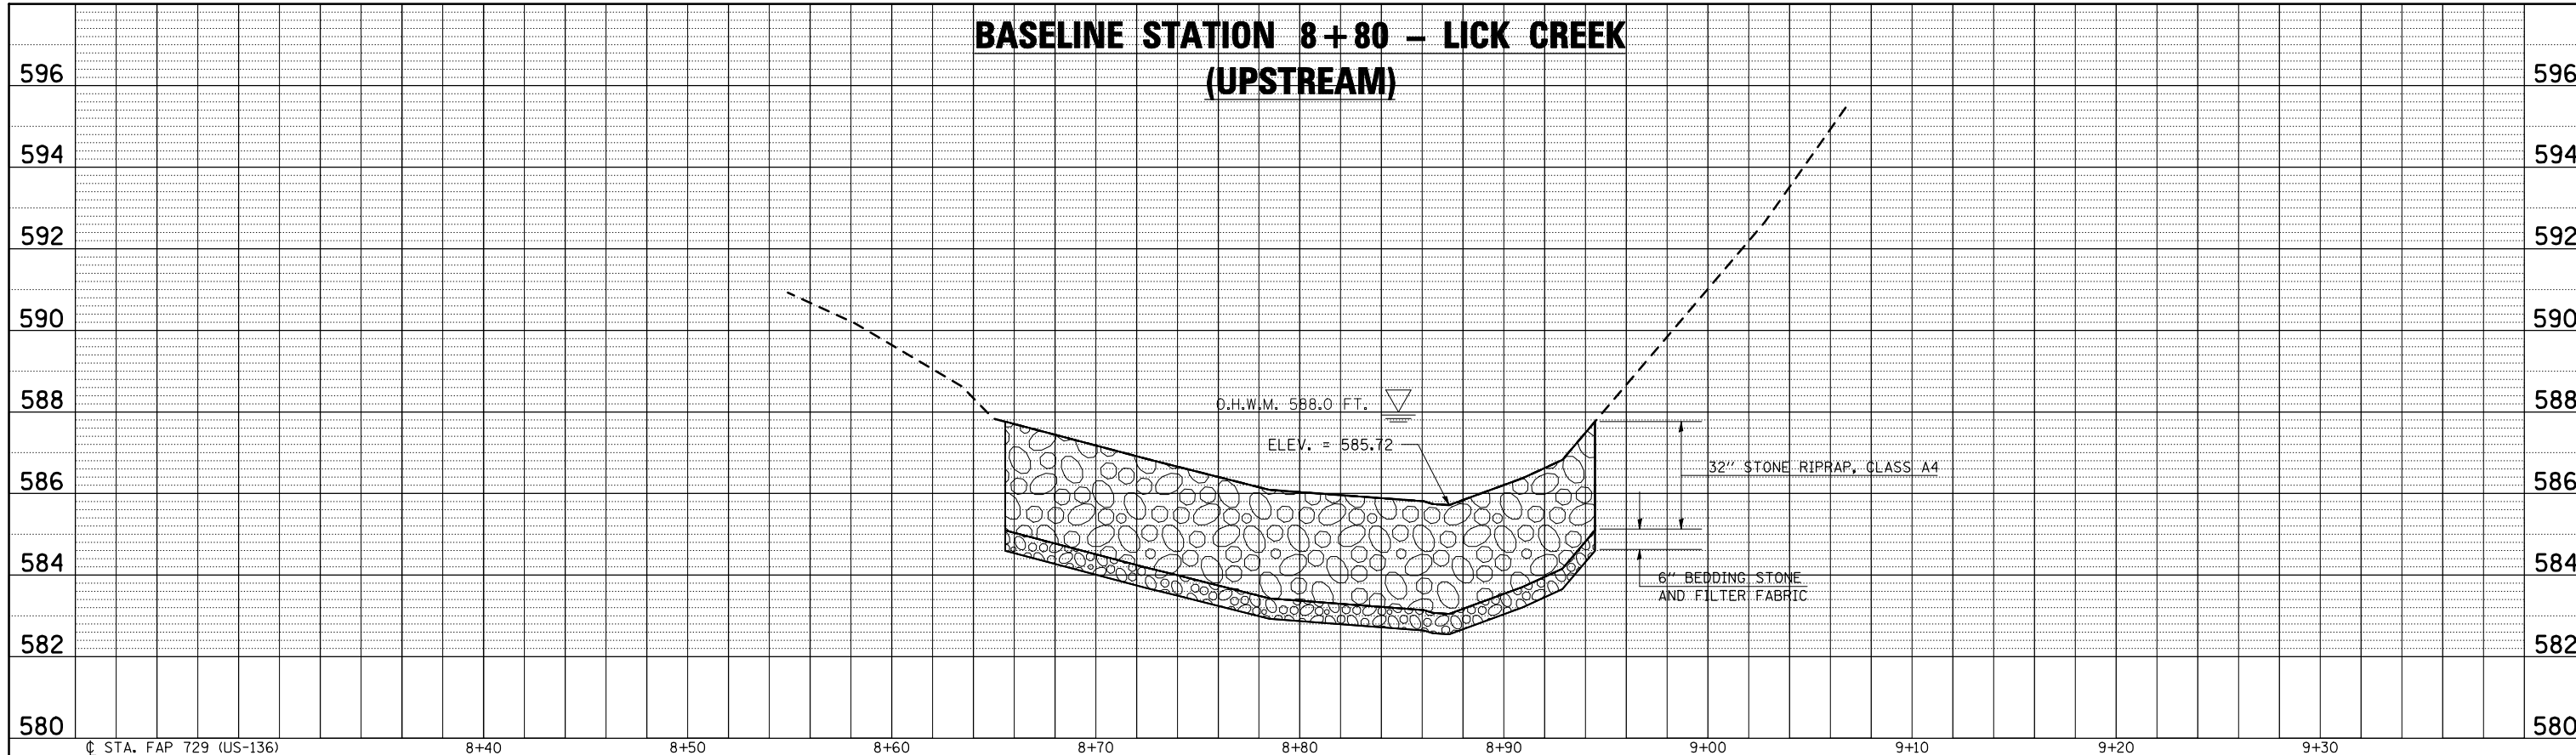

PROFILE	SURVEYED	DATE
	PLOTTED	
	CHECKED	
	BY	
	NO.	
	FILE NAME	

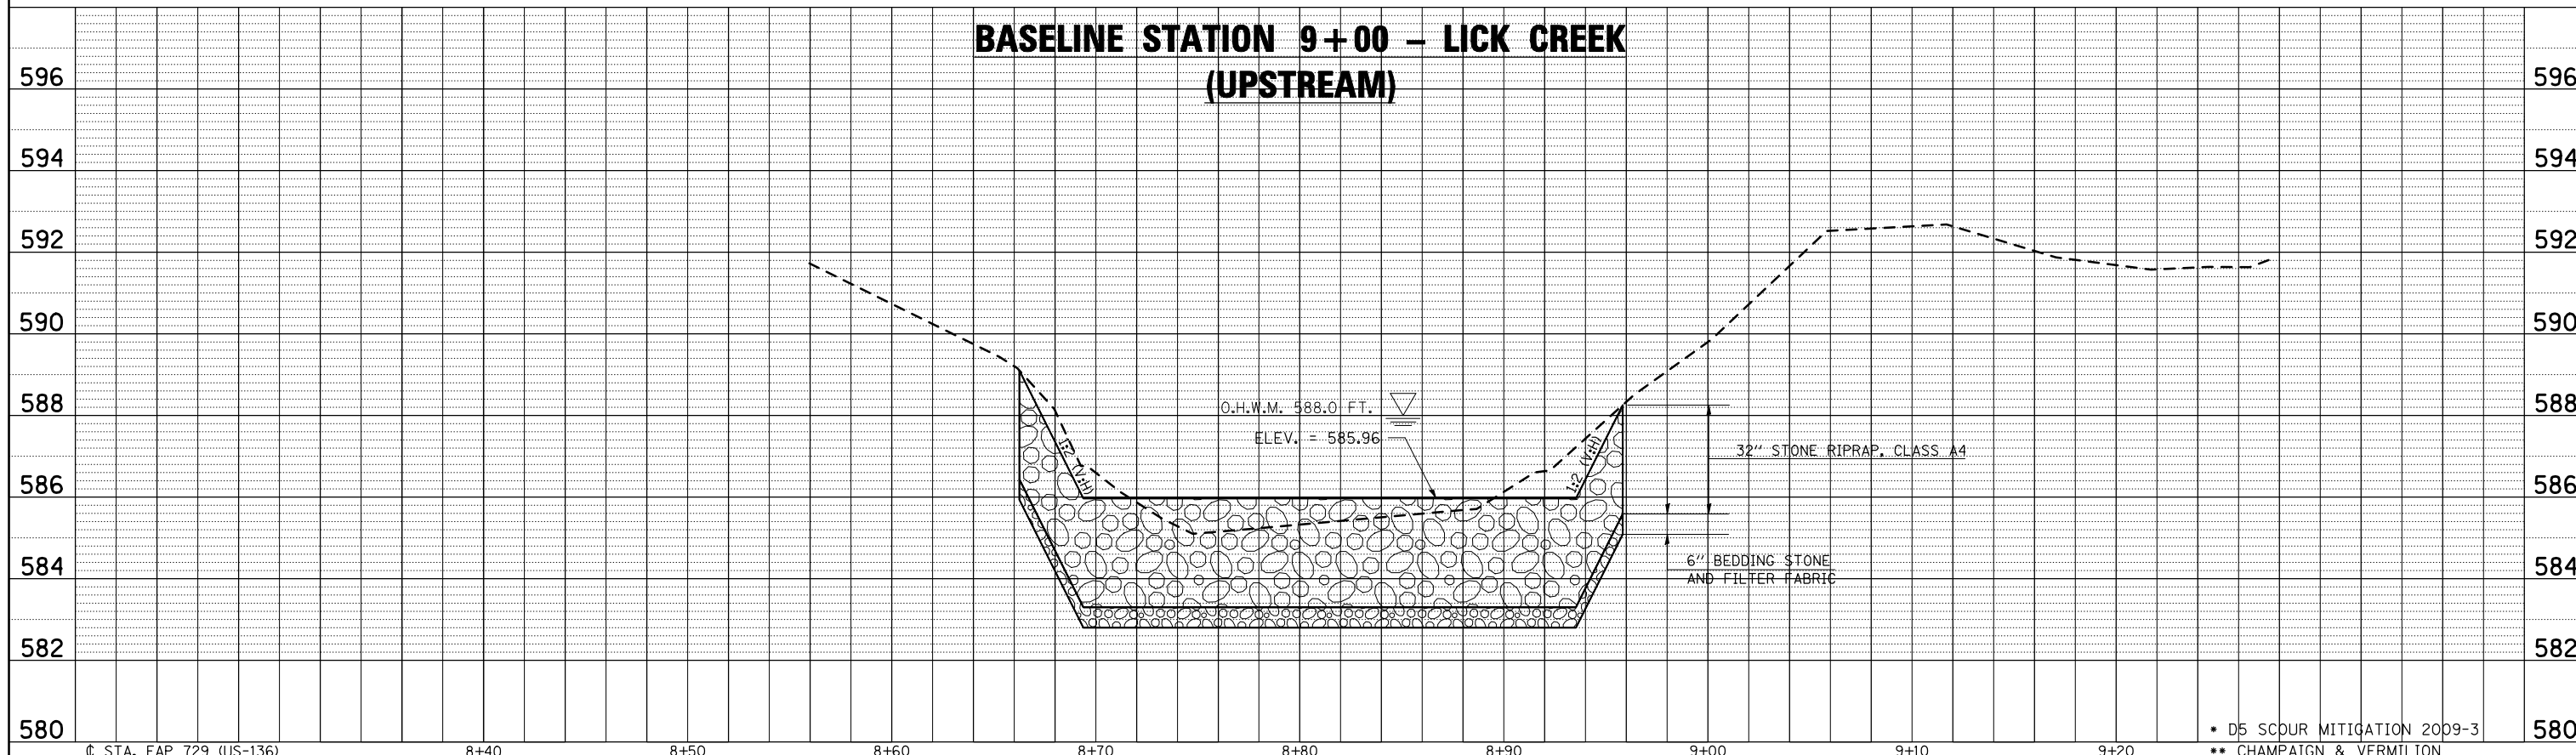

\* D5 SCOUR MITIGATION 2009-3  
\*\* CHAMPAIGN & VERMILION

FILE NAME =	USER NAME = s1msgm	DESIGNED - BJH	REVISED -	<b>STATE OF ILLINOIS</b> <b>DEPARTMENT OF TRANSPORTATION</b>	<b>UPSTREAM CROSS SECTIONS</b> <b>S.N. 092-0144</b>			F.A. RTE.	SECTION	COUNTY	TOTAL SHEETS	SHEET NO.
ct:\pwwork\pwidot\simsgm\0120266\d570770-plan.dgn	DRAWN - GMS	REVISED -	REVISED -		VAR.	*	**	22	16			
PLOT SCALE = 40.0000' / IN.	CHECKED -	REVISED -	REVISED -		CONTRACT NO. 70770							
PLOT DATE = 6/26/2009	DATE -	REVISED -	REVISED -		ILLINOIS FED. AID PROJECT							