


PLAN	SURVEYED	DATE
	PLOTTED	
	GRADES CHECKED	
	STRUCTURE NOTATION CHECKED	
	NOTE BOOK NO.	
	CADD FILE NAME	

PROFILE	SURVEYED	DATE
	PLOTTED	
	GRADES CHECKED	
	STRUCTURE NOTATION CHECKED	
	NOTE BOOK NO.	
	CADD FILE NAME	

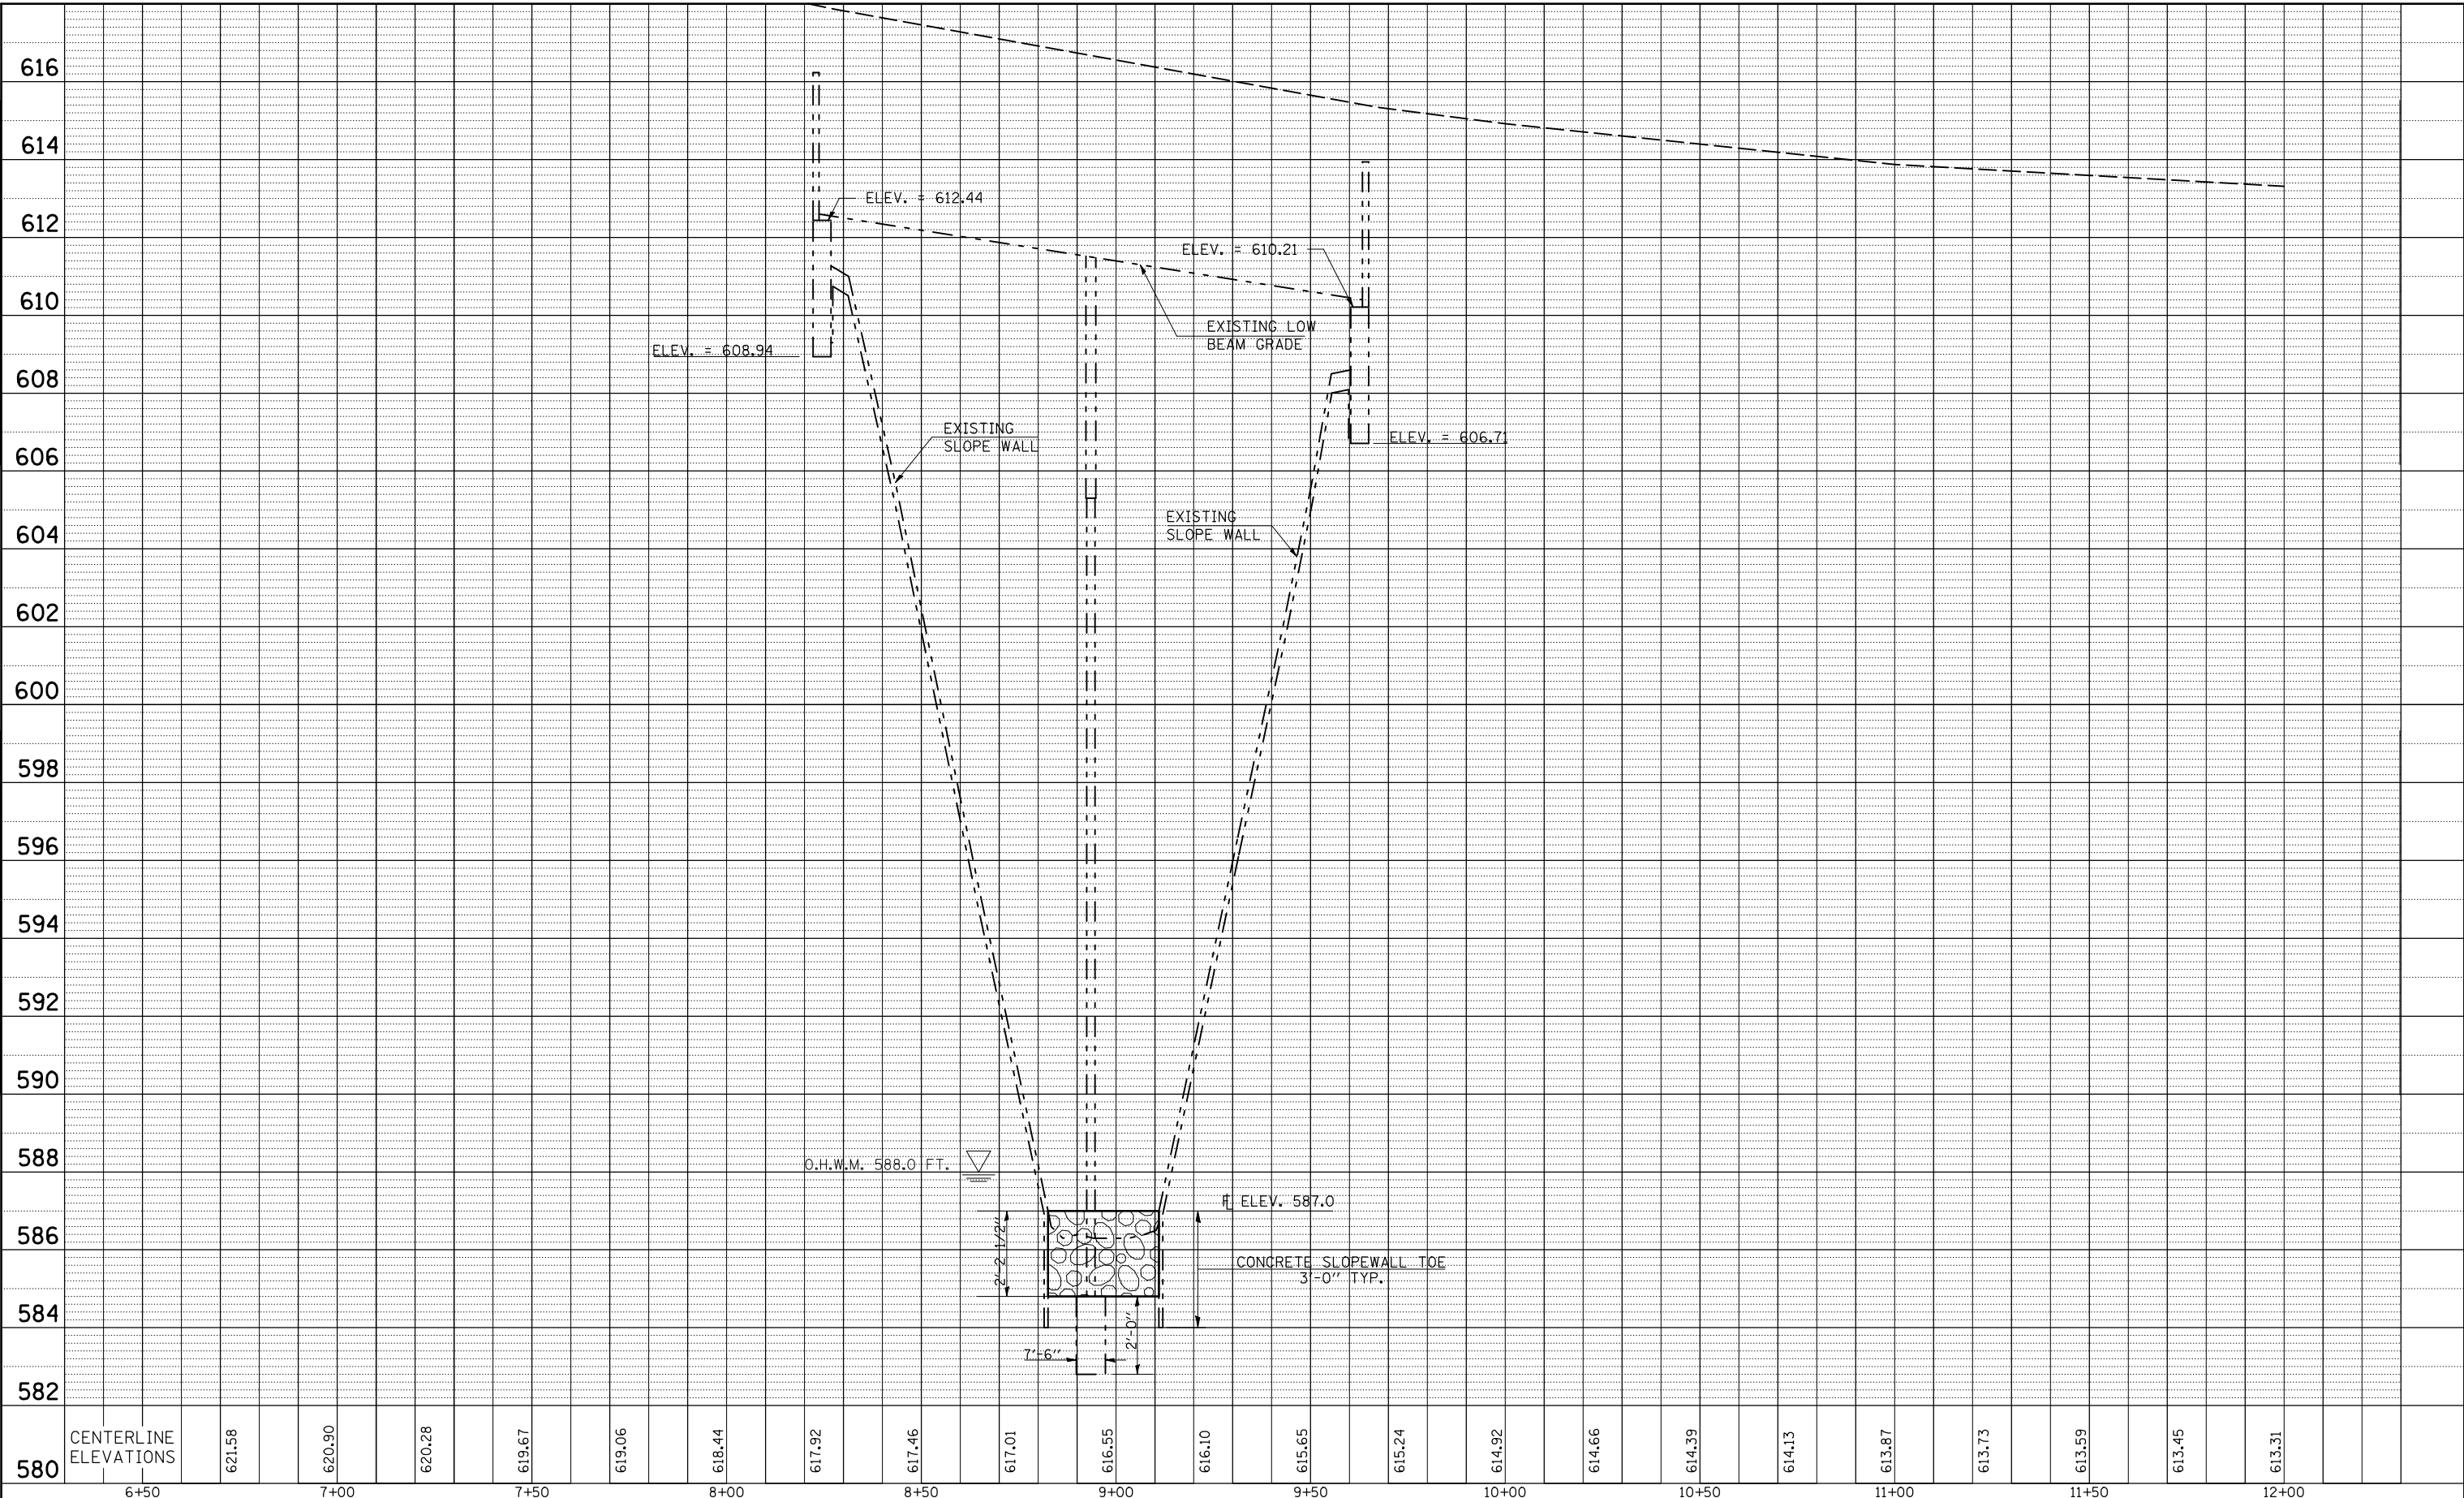

• D5 SCOUR MITIGATION 2009-3
 ** CHAMPAIGN & VERMILION

FILE NAME =	USER NAME = s1msgm	DESIGNED - BJH	REVISED -
ct:\pwork\PWIDOT\SIMSGMI\d0120266\d570770-plan.dgn		DRAWN - GMS	REVISED -
	PLOT SCALE = 40.0000' / IN.	CHECKED -	REVISED -
	PLOT DATE = 6/26/2009	DATE -	REVISED -

**STATE OF ILLINOIS
 DEPARTMENT OF TRANSPORTATION**

**CROSS SECTION UPSTREAM BRIDGE OPENING
 S.N. 092-0144**

SCALE:	SHEET NO.	OF	SHEETS	STA.	TO	STA.
--------	-----------	----	--------	------	----	------

F.A. RTE.	SECTION	COUNTY	TOTAL SHEETS	SHEET NO.
VAR.	*	**	22	17
CONTRACT NO. 70770				

ILLINOIS FED. AID PROJECT