


PROP. CLASS 'C'  
TYPE IV PATCH  
406 SQ. YD.

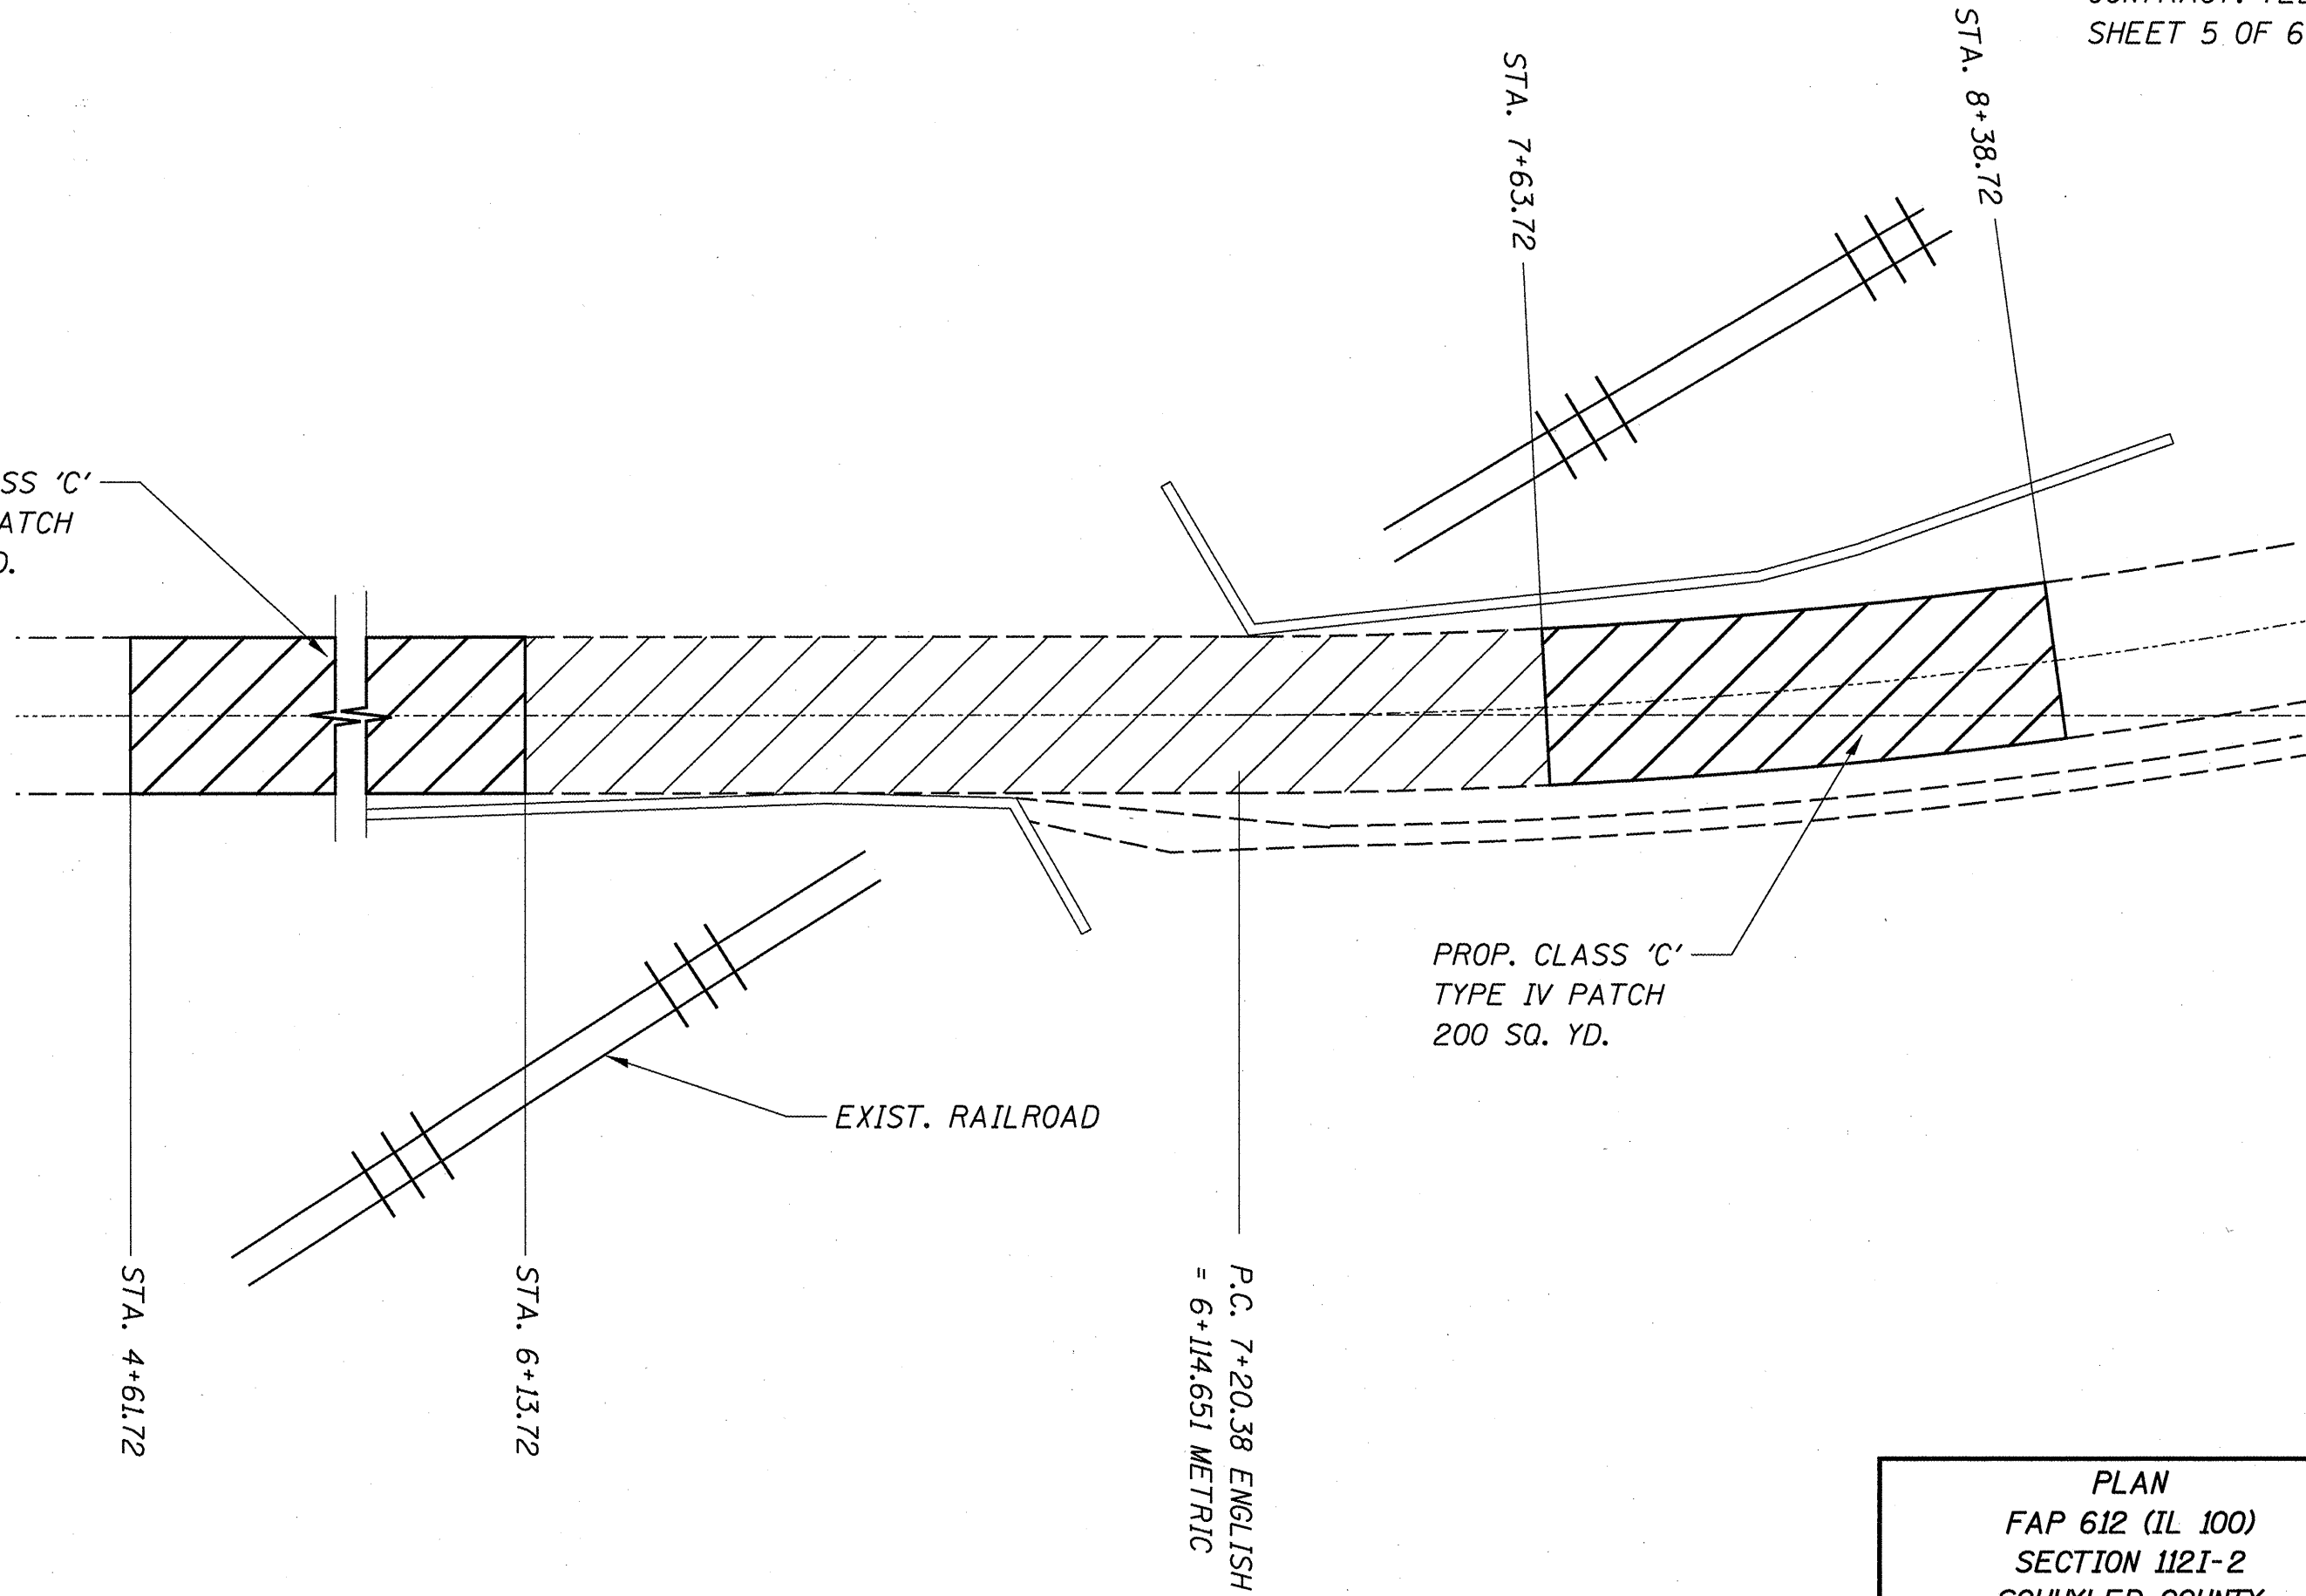

PROP. CLASS 'C'  
TYPE IV PATCH  
200 SQ. YD.

EXIST. RAILROAD

P.C. 7+20.38 ENGLISH  
= 6+114.651 METRIC

STA. 4+61.72

STA. 6+13.72

STA. 7+63.72

STA. 8+38.72

PLAN  
FAP 612 (IL 100)  
SECTION 112I-2  
SCHUYLER COUNTY