

STATE OF ILLINOIS  
 DEPARTMENT OF PUBLIC WORKS AND BUILDINGS  
 DIVISION OF HIGHWAYS  
**PLANS FOR PROPOSED  
 STATE BOND ISSUE HIGHWAY**


ILL. 34208-18PKF-SCOTT 5  
 FOR ROAD DIST. NO. 7, ALABAMA, MISSISSIPPI

INDEX OF SHEETS

SUMMARY OF QUANTITIES ----- 1  
 GENERAL PLAN ----- 2  
 PIER PROTECTION PLAN & DETAILS ----- 3  
 PIER PROTECTION DETAILS ----- 4  
 LADDER & COVER PLATE DETAILS ----- 5  
 CONSTRUCTION SIGN & PERMANENT BENCH  
 MARK ----- 6

SCALES: PLAN 1"=500' 100 FT.  
 PROFILE, VERT. 1"=50' 100 FT.  
 CROSSSECTIONS 1"=50' 50 FT.


S.B.I. ROUTE 36  
 SECTION 20B-IB  
 PIKE-SCOTT COUNTIES

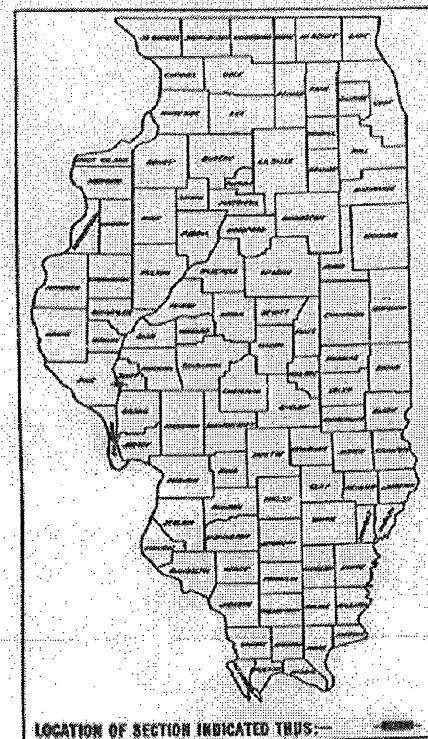

LOCATION OF SECTION INDICATED TRUS:-

SUMMARY OF QUANTITIES

CODE NO.	ITEM	UNIT	QUANTITY
XZ1118	REMOVAL OF EXISTING SHEAR FENCES	EACH	2
B46002	ENGINEER'S FIELD OFFICE, TYPE B	EACH	1
Z10286	PIER PROTECTION CELLS	EACH	2
L05522	NAVIGATION LIGHTS	EACH	2
S10005	HARDWARE	LB.	375
XZ1120	EXPANSION DEVICES	EACH	210
XZ1121	REMOVAL OF EXISTING PILE CLUSTERS	EACH	9
S07001	FURNISHING AND ERECTING STRUCTURAL STEEL	LB.	3,165
S10001	TREATED TIMBER	F.B.M.	3,628
S13006	FURNISHING GALVANIZED PILES, OVER 38 FEET	LINE FT.	5,320
S13022	DRIVING TIMBER PILES	LINE FT.	5,320
S04003	CLASS X CONCRETE	CU. YD.	96.0

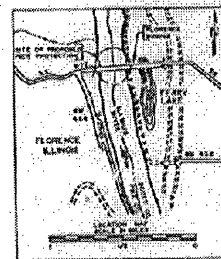

LOCATION MAP

S.B.I. ROUTE 36  
 SECTION 20B-IB  
 THIS SECTION CONSISTS OF  
 CONSTRUCTING PIER PROTECTION  
 CELLS FOR FLORENCE BRIDGE  
 OVER THE ILLINOIS RIVER.

APPROVED: June 21, 1971  
 Carl G. Brummett

STATE OF ILLINOIS  
 DEPARTMENT OF PUBLIC WORKS AND BUILDINGS  
 DIVISION OF HIGHWAYS  
 PROJECT: June 21, 1971  
 W. W. Manning  
 G. R. 21  
 William G. Daniel  
 8-22-71  
 J. B. Brummett  
 8-22-71  
 Robert J. Sullivan  
 8-22-71  
 W. J. Allen

REVISED SET 8-6-71

CONTRACT NO. 28675

THE EXISTING PIER CELL PLANS ARE PROVIDED FOR THE CONTRACTOR'S REFERENCE TO DEVISE A PLAN TO REMOVE THE EXISTING PIER CELLS. IT IS UP TO THE CONTRACTOR TO VERIFY THE ACCURACY OF THE ACTUAL CONSTRUCTION.

Added Sheet 9-1-09

FILE NAME =	USER NAME = laughtinr1	DESIGNED -	REVISED -	STATE OF ILLINOIS DEPARTMENT OF TRANSPORTATION	EXISTING PIER CELL PLANS	F.A.P. RTE.	SECTION	COUNTY	TOTAL SHEETS	SHEET NO.
c:\pw_work\FWIDOT\LAUHLINRL\ld0156778\0572087-shr-photo.dgn	PLOT SCALE = 12,0000 "/ IN.	DRAWN -	REVISED -			757	•	SCOTT	9A	9
PLOT DATE = Sep-01-2009 11:17:44AM	DATE -	CHECKED -	REVISED -			CONTRACT NO. 72007				
		DATE -	REVISED -			SCALE:	SHEET NO. OF SHEETS	STA. TO STA.	ILLINOIS FED. AID PROJECT	