
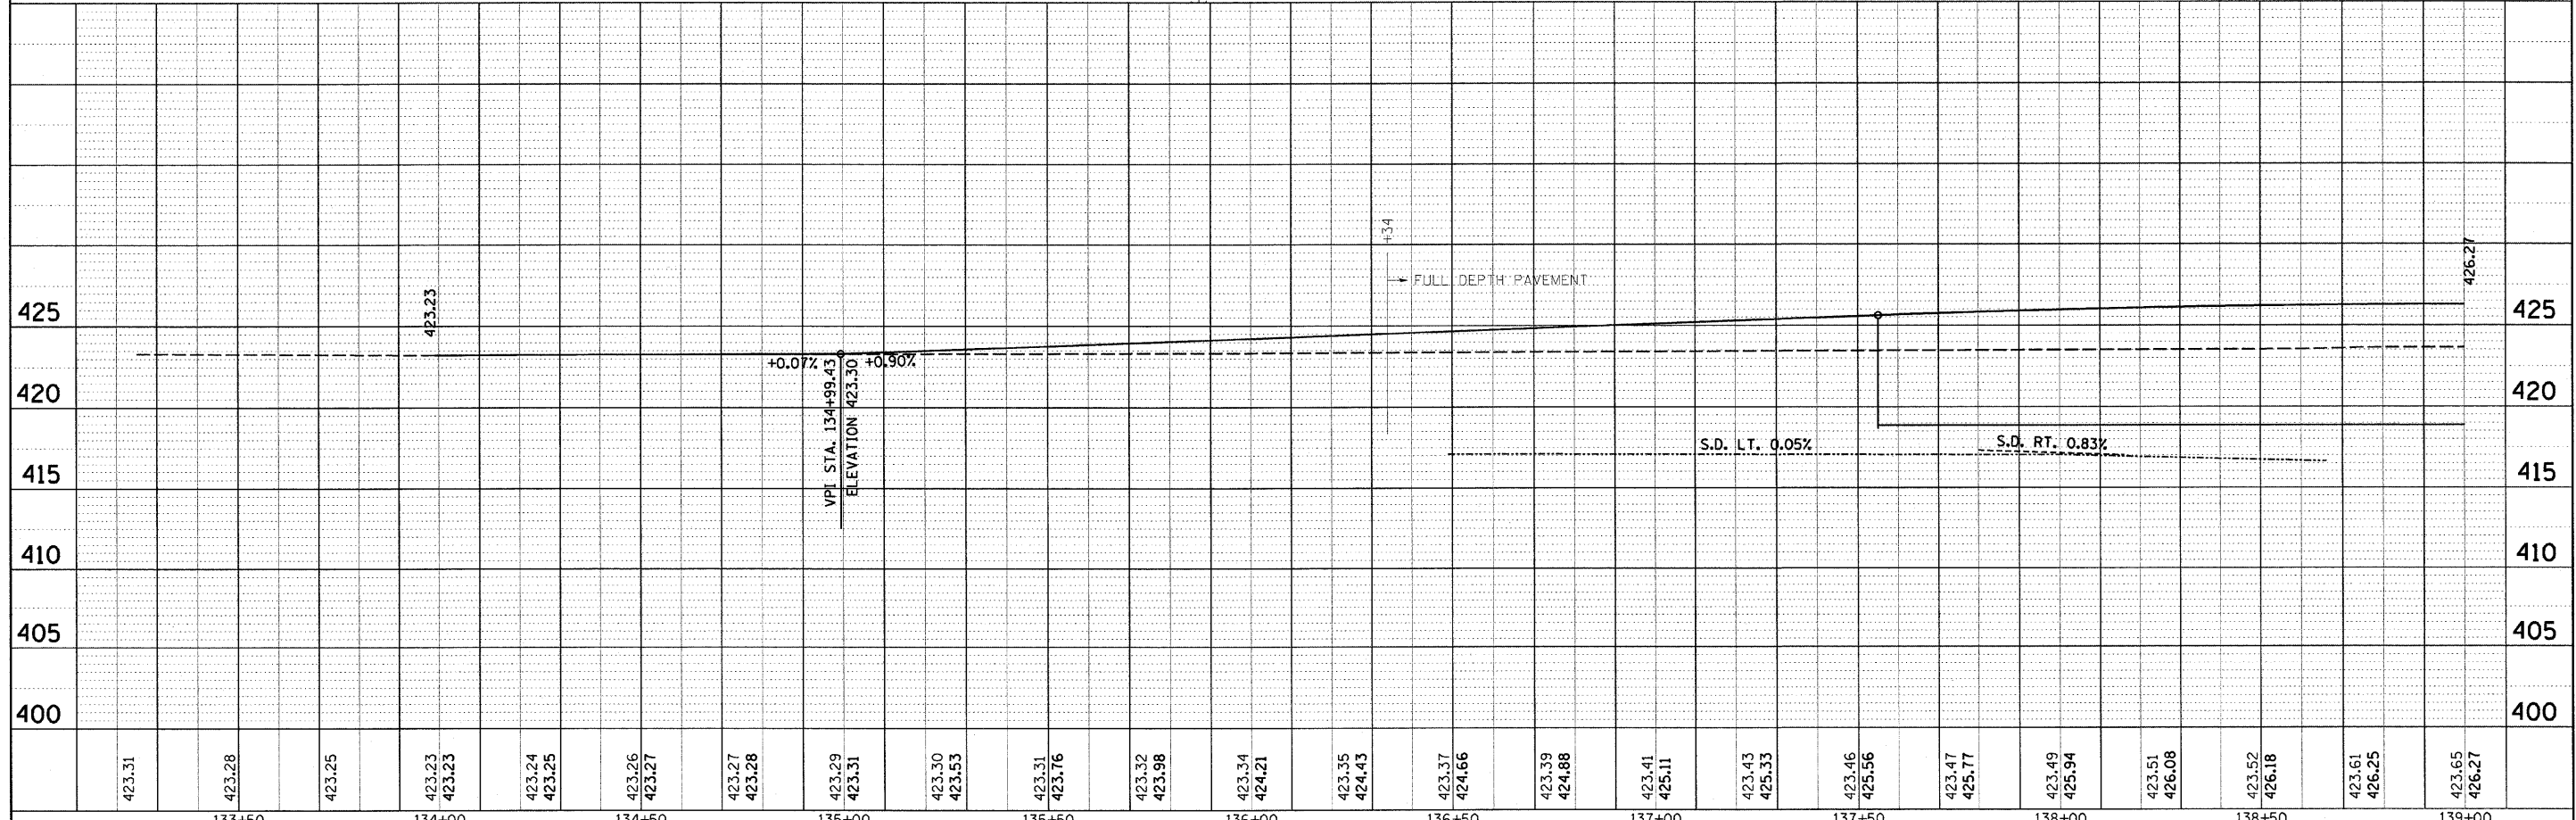


PLAN	SURVEYED	DATE
	PLOTTED	BY
	CHECKED	
	NO. OF WAYS CHECKED	
	CADD FILE NAME	

PROFILE	SURVEYED	DATE
	PLOTTED	BY
	CHECKED	
	NO. OF WAYS CHECKED	
	STRUCTURE NOTATION OR NO.	

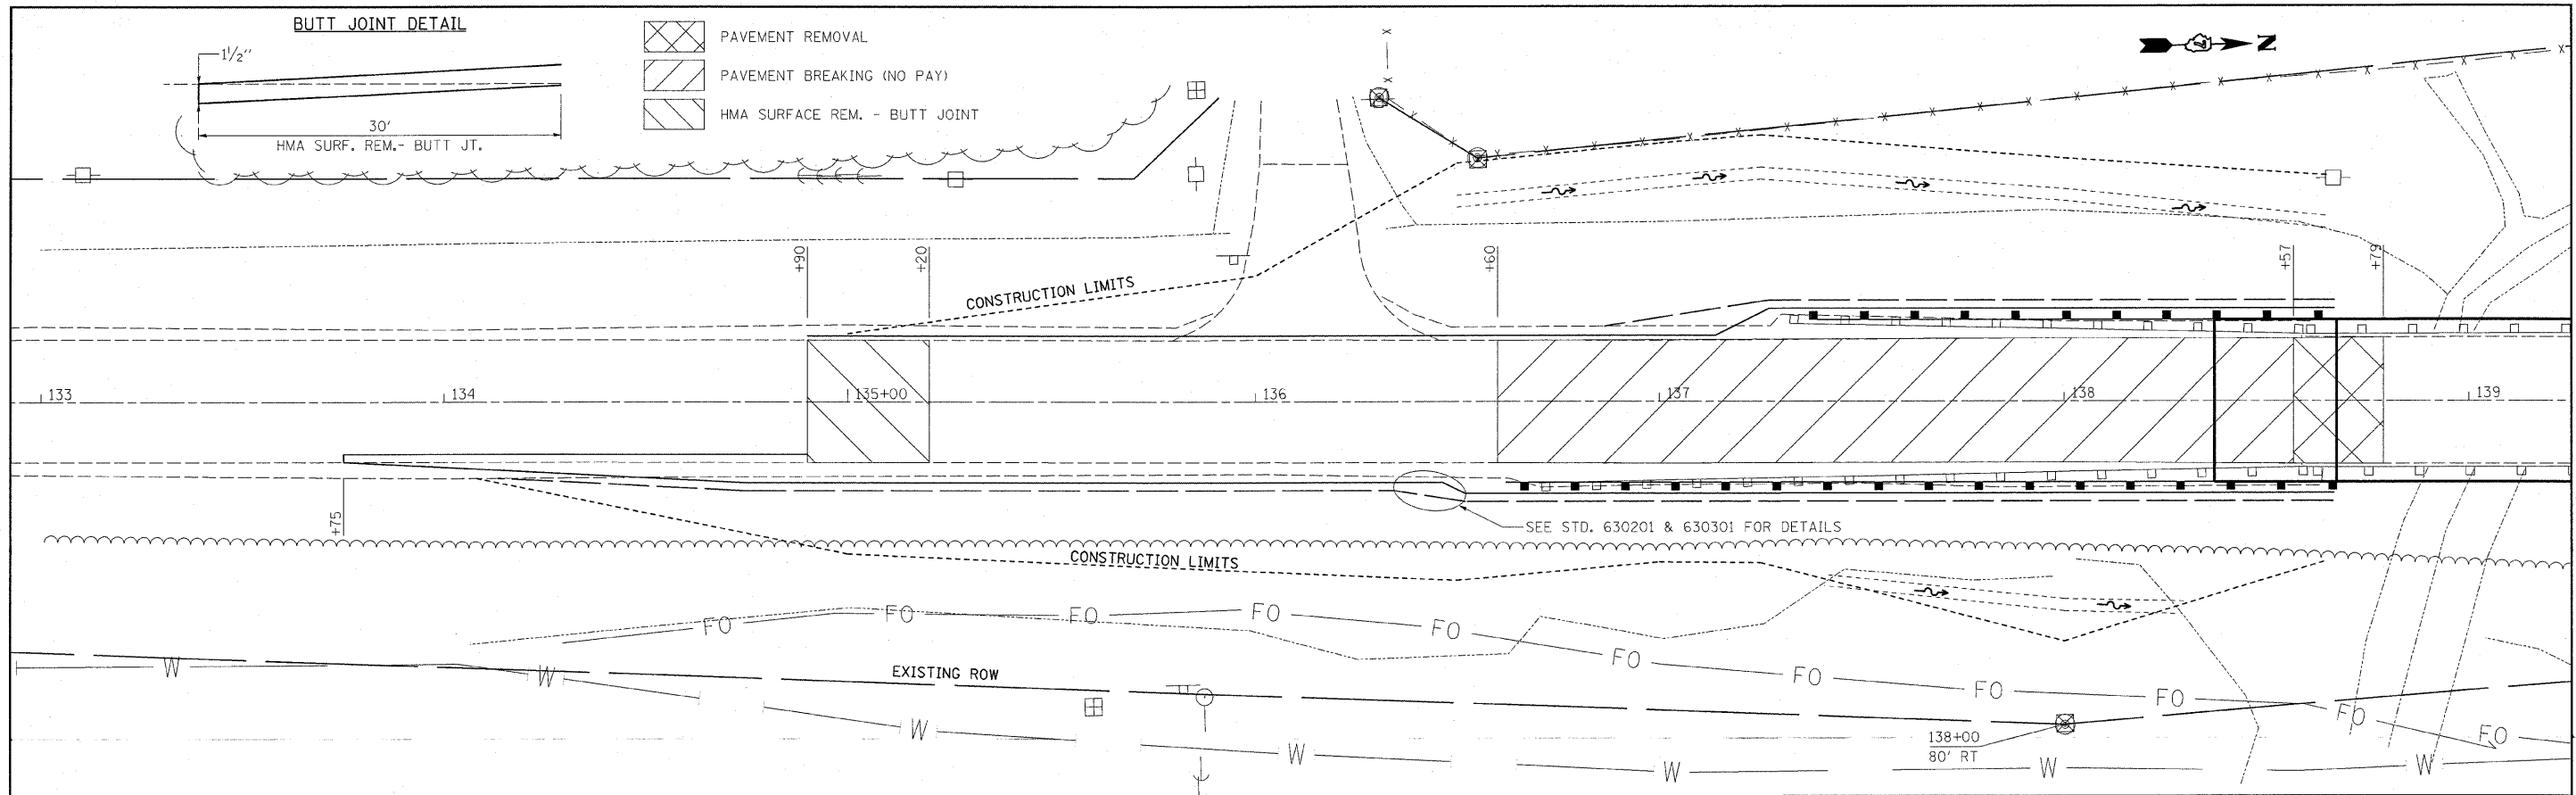

FILE NAME =	USER NAME = staffennk	DESIGNED -	REVISED -	<b>STATE OF ILLINOIS DEPARTMENT OF TRANSPORTATION</b>	<b>PLAN &amp; PROFILE - MARTIN CREEK</b>	F.A.P. RT. =	SECTION	COUNTY	TOTAL SHEETS	SHEET NO.
c:\pw_work\pwwork\staffennk\dms50690\shp	80024_74214.dgn	DRAWN -	REVISED -			328	(9BRI, 10BRI)BI	WAYNE	67	11
	PLOT SCALE = 20.0000' / IN.	CHECKED -	REVISED -			CONTRACT NO. 74214				
	PLOT DATE = 1/12/2009	DATE -	REVISED -			ILLINOIS FED. AID PROJECT				