
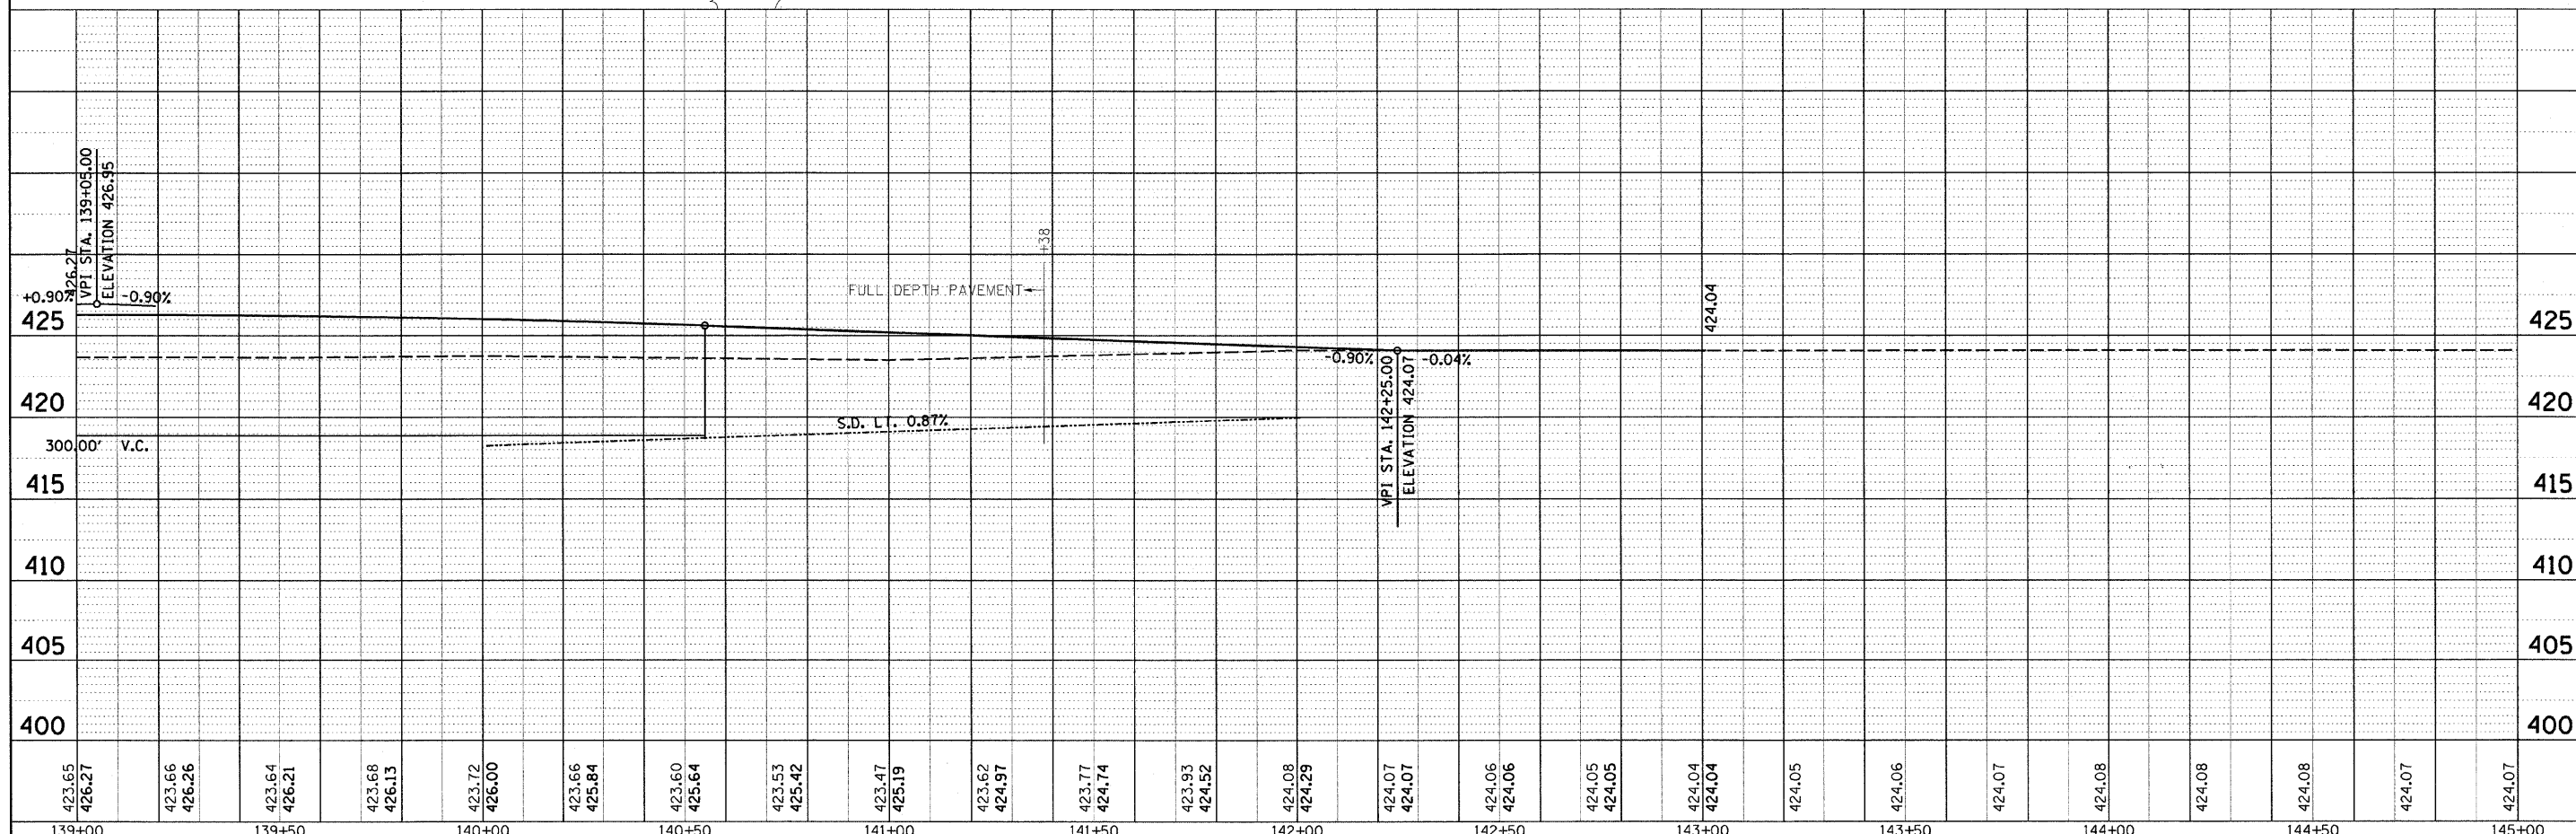


PLAN SURVEYED BY DATE
 PLOTTED BY
 CHECKED BY
 RT. OF WAY CHECKED
 NO. CAD FILE NAME

PROFILE SURVEYED BY DATE
 PLOTTED BY
 CHECKED BY
 STRUCTURE NOTATION CRVO
 NO.

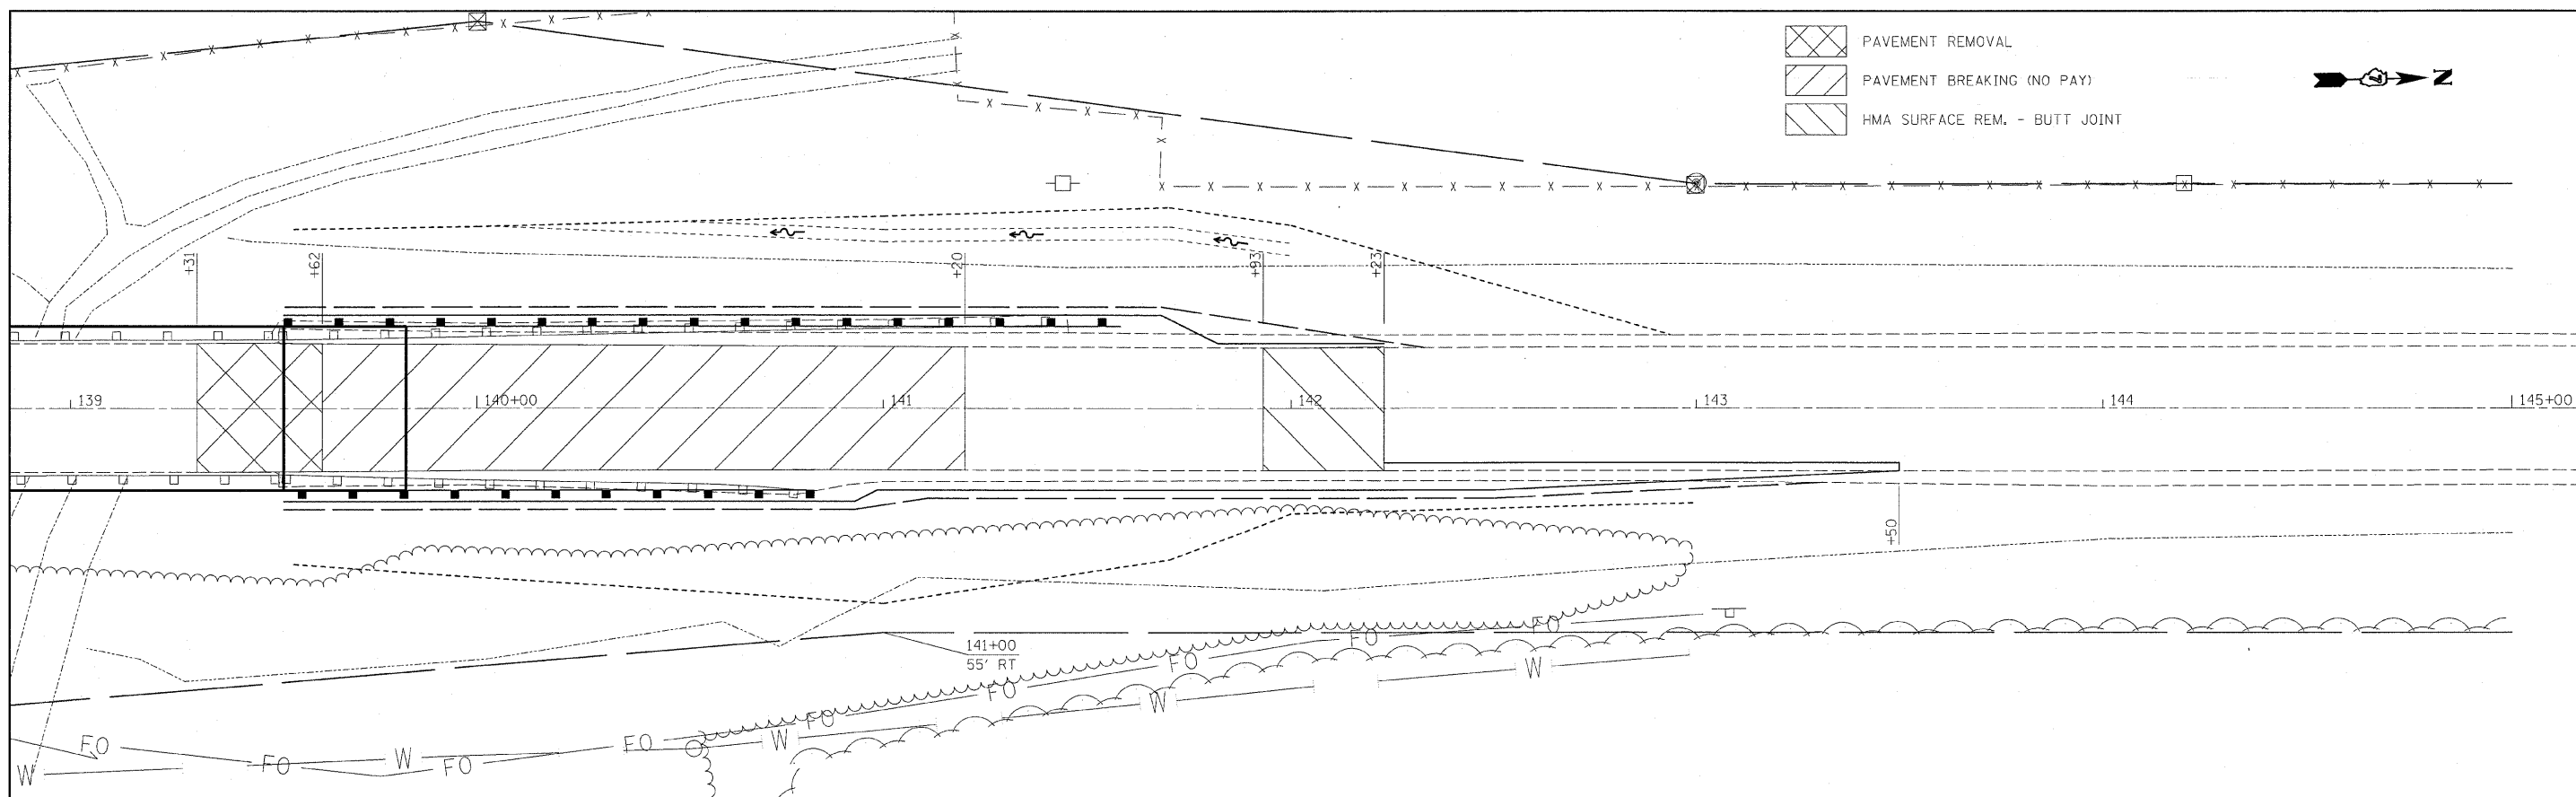

423.65 426.27	423.66 426.26	423.64 426.21	423.68 426.13	423.72 426.00	423.66 425.84	423.60 425.64	423.53 425.42	423.47 425.19	423.62 424.97	423.77 424.74	423.93 424.52	424.08 424.29	424.07 424.07	424.06 424.06	424.05 424.05	424.04 424.04	424.05	424.06	424.07	424.08	424.08	424.08	424.07	424.07
139+00	139+50	140+00	140+50	141+00	141+50	142+00	142+50	143+00	143+50	144+00	144+50	145+00												

FILE NAME = USER NAME = steffennk
 c:\pw_work\pwwork\stefennk\dms50690\shp0224_74214.dgn
 PLOT SCALE = 20.0000' / 1" IN.
 PLOT DATE = 1/12/2009

DESIGNED -
 DRAWN -
 CHECKED -
 DATE -

REVISED -
 REVISED -
 REVISED -
 REVISED -

**STATE OF ILLINOIS
 DEPARTMENT OF TRANSPORTATION**

PLAN & PROFILE - MARTIN CREEK

SCALE: SHEET NO. OF SHEETS STA. TO STA.

F.A.P. RTE.	SECTION	COUNTY	TOTAL SHEETS	SHEET NO.
328	(9BRI, 10BRI)B1	WAYNE	67	12
FED. ROAD DIST. NO.			ILLINOIS FED. AID PROJECT	
			CONTRACT NO. 74214	