

WEST EDGE OF SHOULDER

Location	Station	Offset	Theoretical Grade Elevations
Bk. Of N. Abut	139+52.50	-20.00	425.85
A	139+62.50	-20.00	425.82
B	139+72.50	-20.00	425.78
End Of N. Approach	139+82.50	-20.00	425.74

WEST EDGE OF PAVEMENT

Location	Station	Offset	Theoretical Grade Elevations
Bk. Of N. Abut	139+52.50	-12.00	426.02
A	139+62.50	-12.00	425.99
B	139+72.50	-12.00	425.95
End Of N. Approach	139+82.50	-12.00	425.91

☉ ROADWAY, PGL & STAGE CONST. LINE


Location	Station	Offset	Theoretical Grade Elevations
Bk. Of N. Abut	139+52.50	0.00	426.21
A	139+62.50	0.00	426.18
B	139+72.50	0.00	426.14
End Of N. Approach	139+82.50	0.00	426.10

EAST EDGE OF PAVEMENT

Location	Station	Offset	Theoretical Grade Elevations
Bk. Of N. Abut	139+52.50	12.00	426.02
A	139+62.50	12.00	425.99
B	139+72.50	12.00	425.95
End Of N. Approach	139+82.50	12.00	425.91

EAST EDGE OF SHOULDER

Location	Station	Offset	Theoretical Grade Elevations
Bk. Of N. Abut	139+52.50	20.00	425.85
A	139+62.50	20.00	425.82
B	139+72.50	20.00	425.78
End Of N. Approach	139+82.50	20.00	425.74

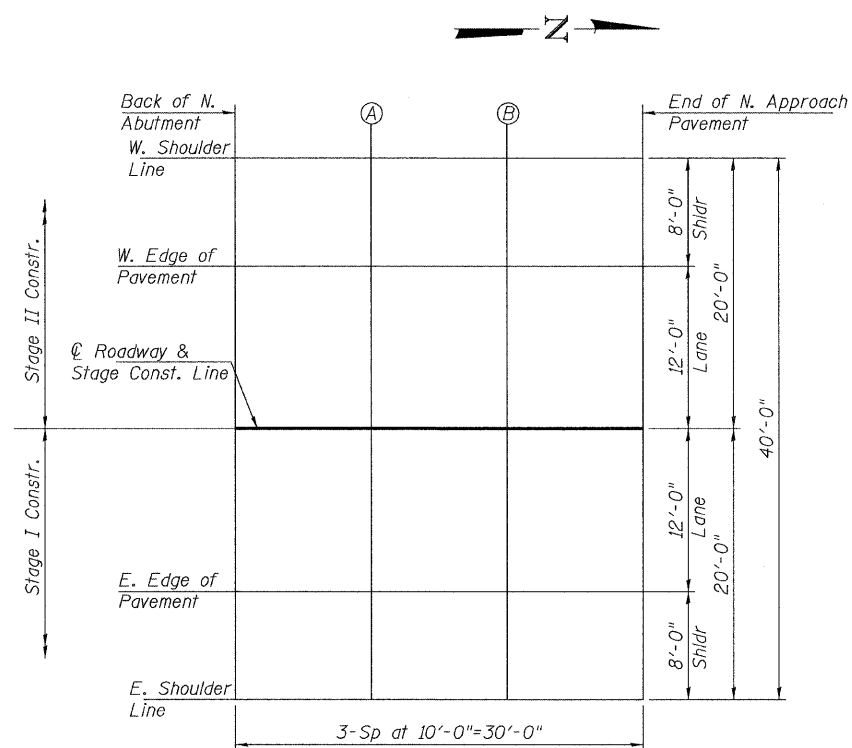

PLAN

**TOP OF NORTH APPROACH
SLAB ELEVATIONS
U.S. ROUTE 45 OVER MARTIN CREEK
F.A.P. RT. 328 SEC. (9BR1-10BR1) B-1
WAYNE COUNTY
STATION 139+10.00
STRUCTURE NO. 096-0069**

PLOT DATE = 08/06/2008
 PLOT SCALE = 1"=100'-0"
 USER NAME = TFG

E-AS 9-3-07

COOMBE-BLOXDORF P.C. Engineers / Land Surveyors Springfield, Illinois Design Firm License No. 184-002703	PROJECT NO. 07053-8 SCALE DATE 8/05/08 DRAWN BY TFG CHECKED BY CME/RM/MCB	SHEET NO. 7 17 SHEETS	F.A.P. RTE. 328	SECTION (9BR1-10BR1) B-1	COUNTY WAYNE	TOTAL SHEETS 67	SHEET NO. 30
	CONTRACT NO. 74214						
	FED. ROAD DIST. NO. 7 ILLINOIS FED. AID PROJECT						