


STATE OF ILLINOIS
DEPARTMENT OF TRANSPORTATION

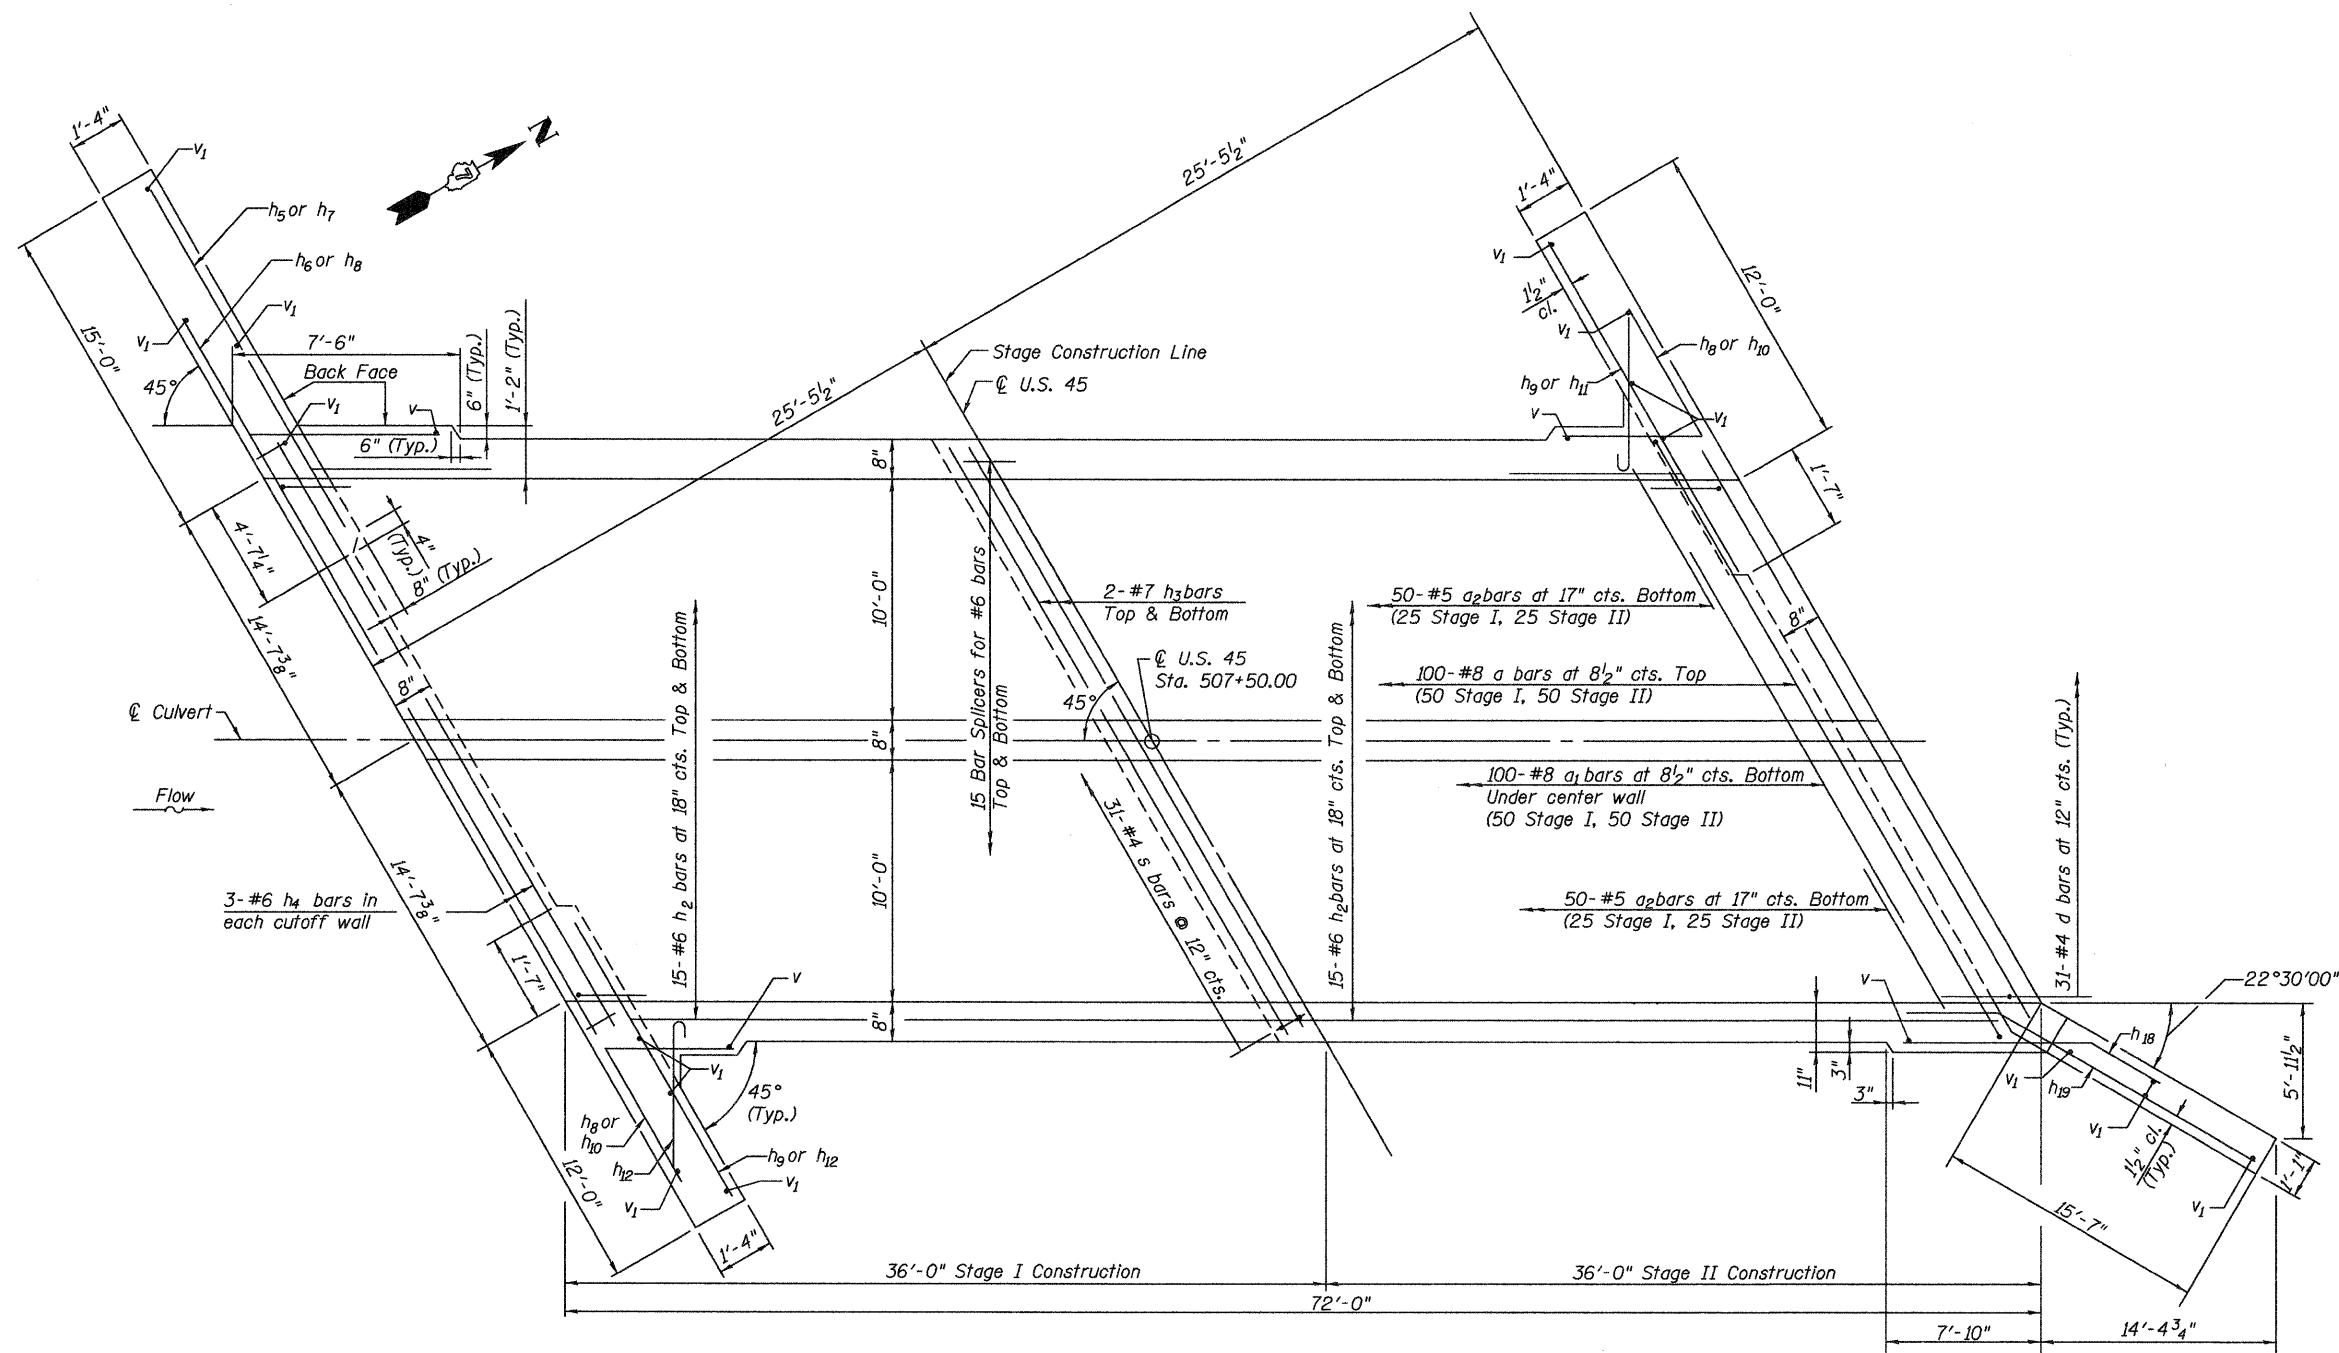

BOTTOM SLAB PLAN

Note:
For details of bar splicers See Sheet 8 of 9.
For wingwall details See Sheet 6 of 9.

CULVERT DETAILS-BOTTOM SLAB
U.S. 45 OVER BRANCH OF ELM RIVER
STATION 507+50.00

DESIGNED	C.J.F.
CHECKED	B.B.
DRAWN	J.G.
CHECKED	C.J.F., B.B.



BERNARDIN
LOCHMUELLER &
ASSOCIATES, INC.

3 Oak Drive
Maryville, IL 62062-5635
Local (618) 288-4665
Fax 618-288-4666

SHEET NO. 5 9 SHEETS	F.A.P. RTE. 328	SECTION (9BR1,10BR1) B-1	COUNTY WAYNE	TOTAL SHEETS 67	SHEET NO. 45
	SN 096-2012		CONTRACT NO. 74214		
FED. ROAD DIST. NO. 7 ILLINOIS FED. AID PROJECT					

145307.PM 7/31/2008 9:15:48

...:BP:Pages:V085012-74214.dgn 7/31/2008 1:43:07 PM