


DATE	
BY	
SURVEYED	
TEMPLATE	
AREAS CHECKED	
FINAL SURVEY	
NOTE BOOK	
NO.	

DATE	
BY	
SURVEYED	
TEMPLATE	
AREAS CHECKED	
ORIGINAL SURVEY	
NOTE BOOK	
NO.	

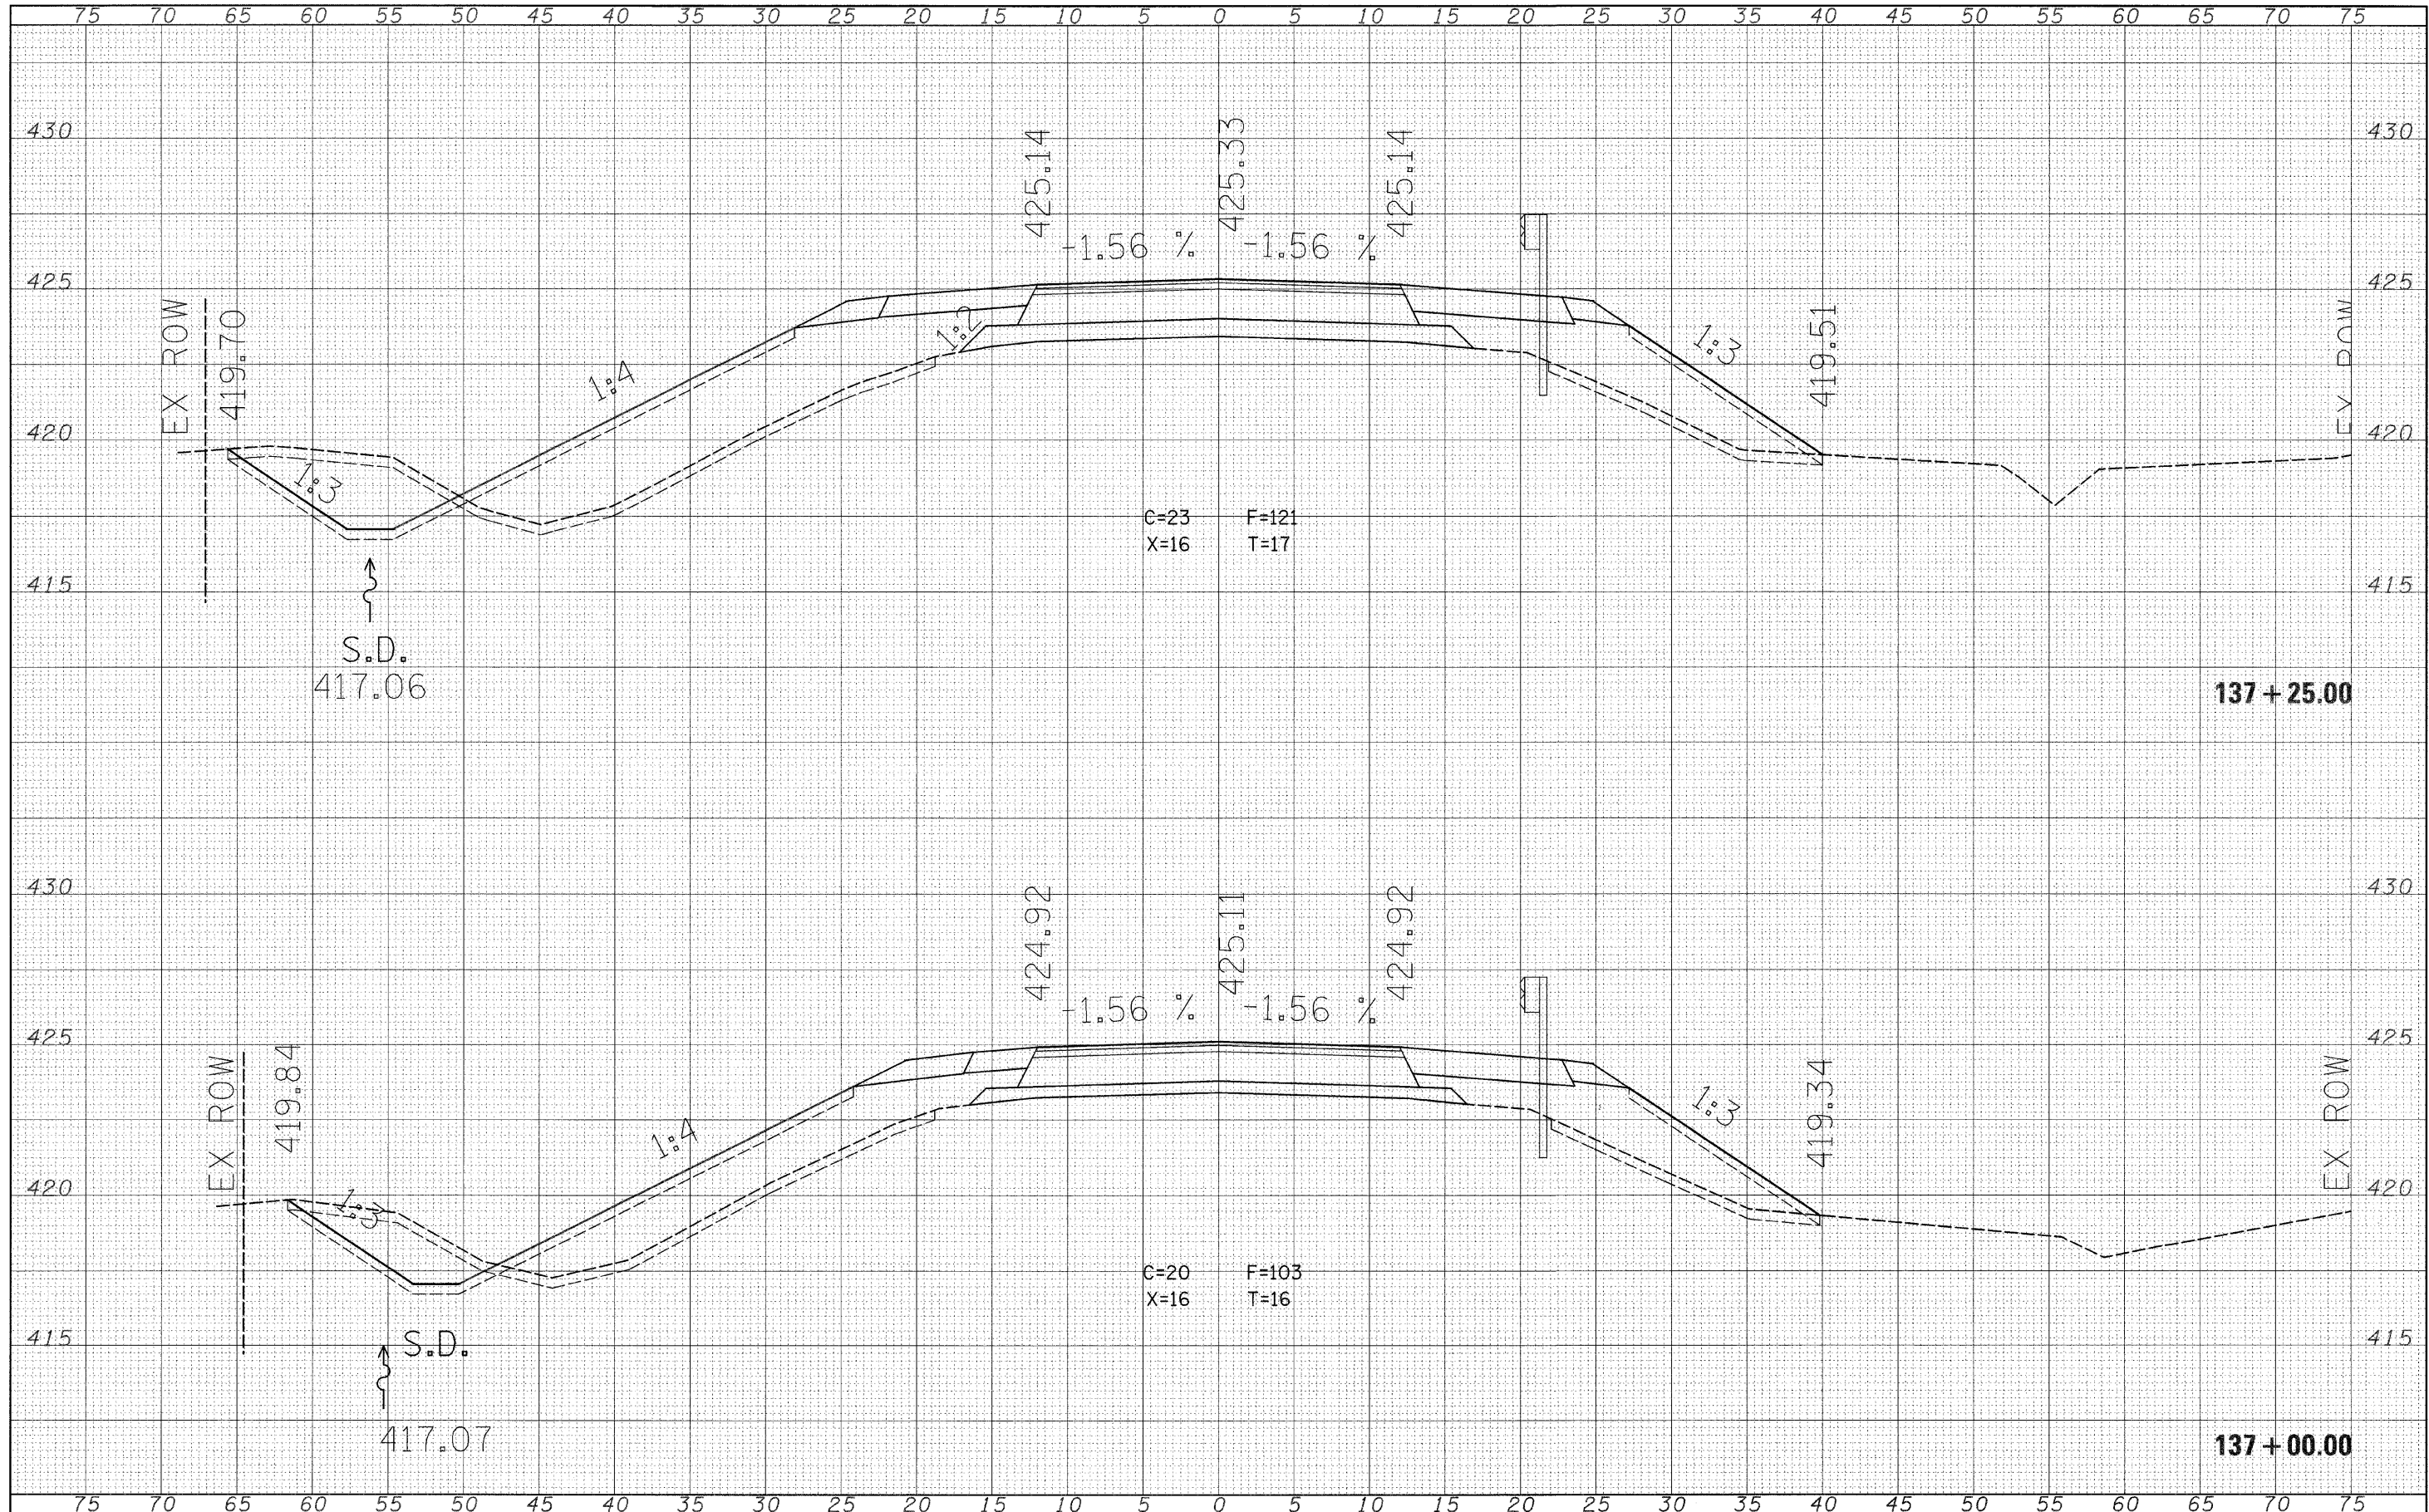

FILE NAME =
 c:\pwork\pwork\1007\LEWISBL\dms3553\xs024sh.t.74214.dgn

USER NAME = lewisbl
 DESIGNED -
 DRAWN -
 CHECKED -
 DATE -

REVIS
 REVIS
 REVIS
 REVIS

DESIGNED -
 DRAWN -
 CHECKED -
 DATE -

STATE OF ILLINOIS
 DEPARTMENT OF TRANSPORTATION

Martin Creek
 SCALE: SHEET NO. OF SHEETS STA. 137+00.00 TO STA. 137+25.00

F.A.P. RTE.	SECTION	COUNTY	TOTAL SHEETS	SHEET NO.
328	(9BRI,10BRI)B-1	WAYNE	67	52
CONTRACT NO. 74214			ILLINOIS FED. AID PROJECT	