


DATE	
BY	
SUPERVISED	
DESIGNED	
TEMPLATE	
AREAS CHECKED	
FINAL SURVEY	
NOTE BOOK	
NO.	

DATE	
BY	
SUPERVISED	
DESIGNED	
TEMPLATE	
AREAS CHECKED	
ORIGINAL SURVEY	
NOTE BOOK	
NO.	

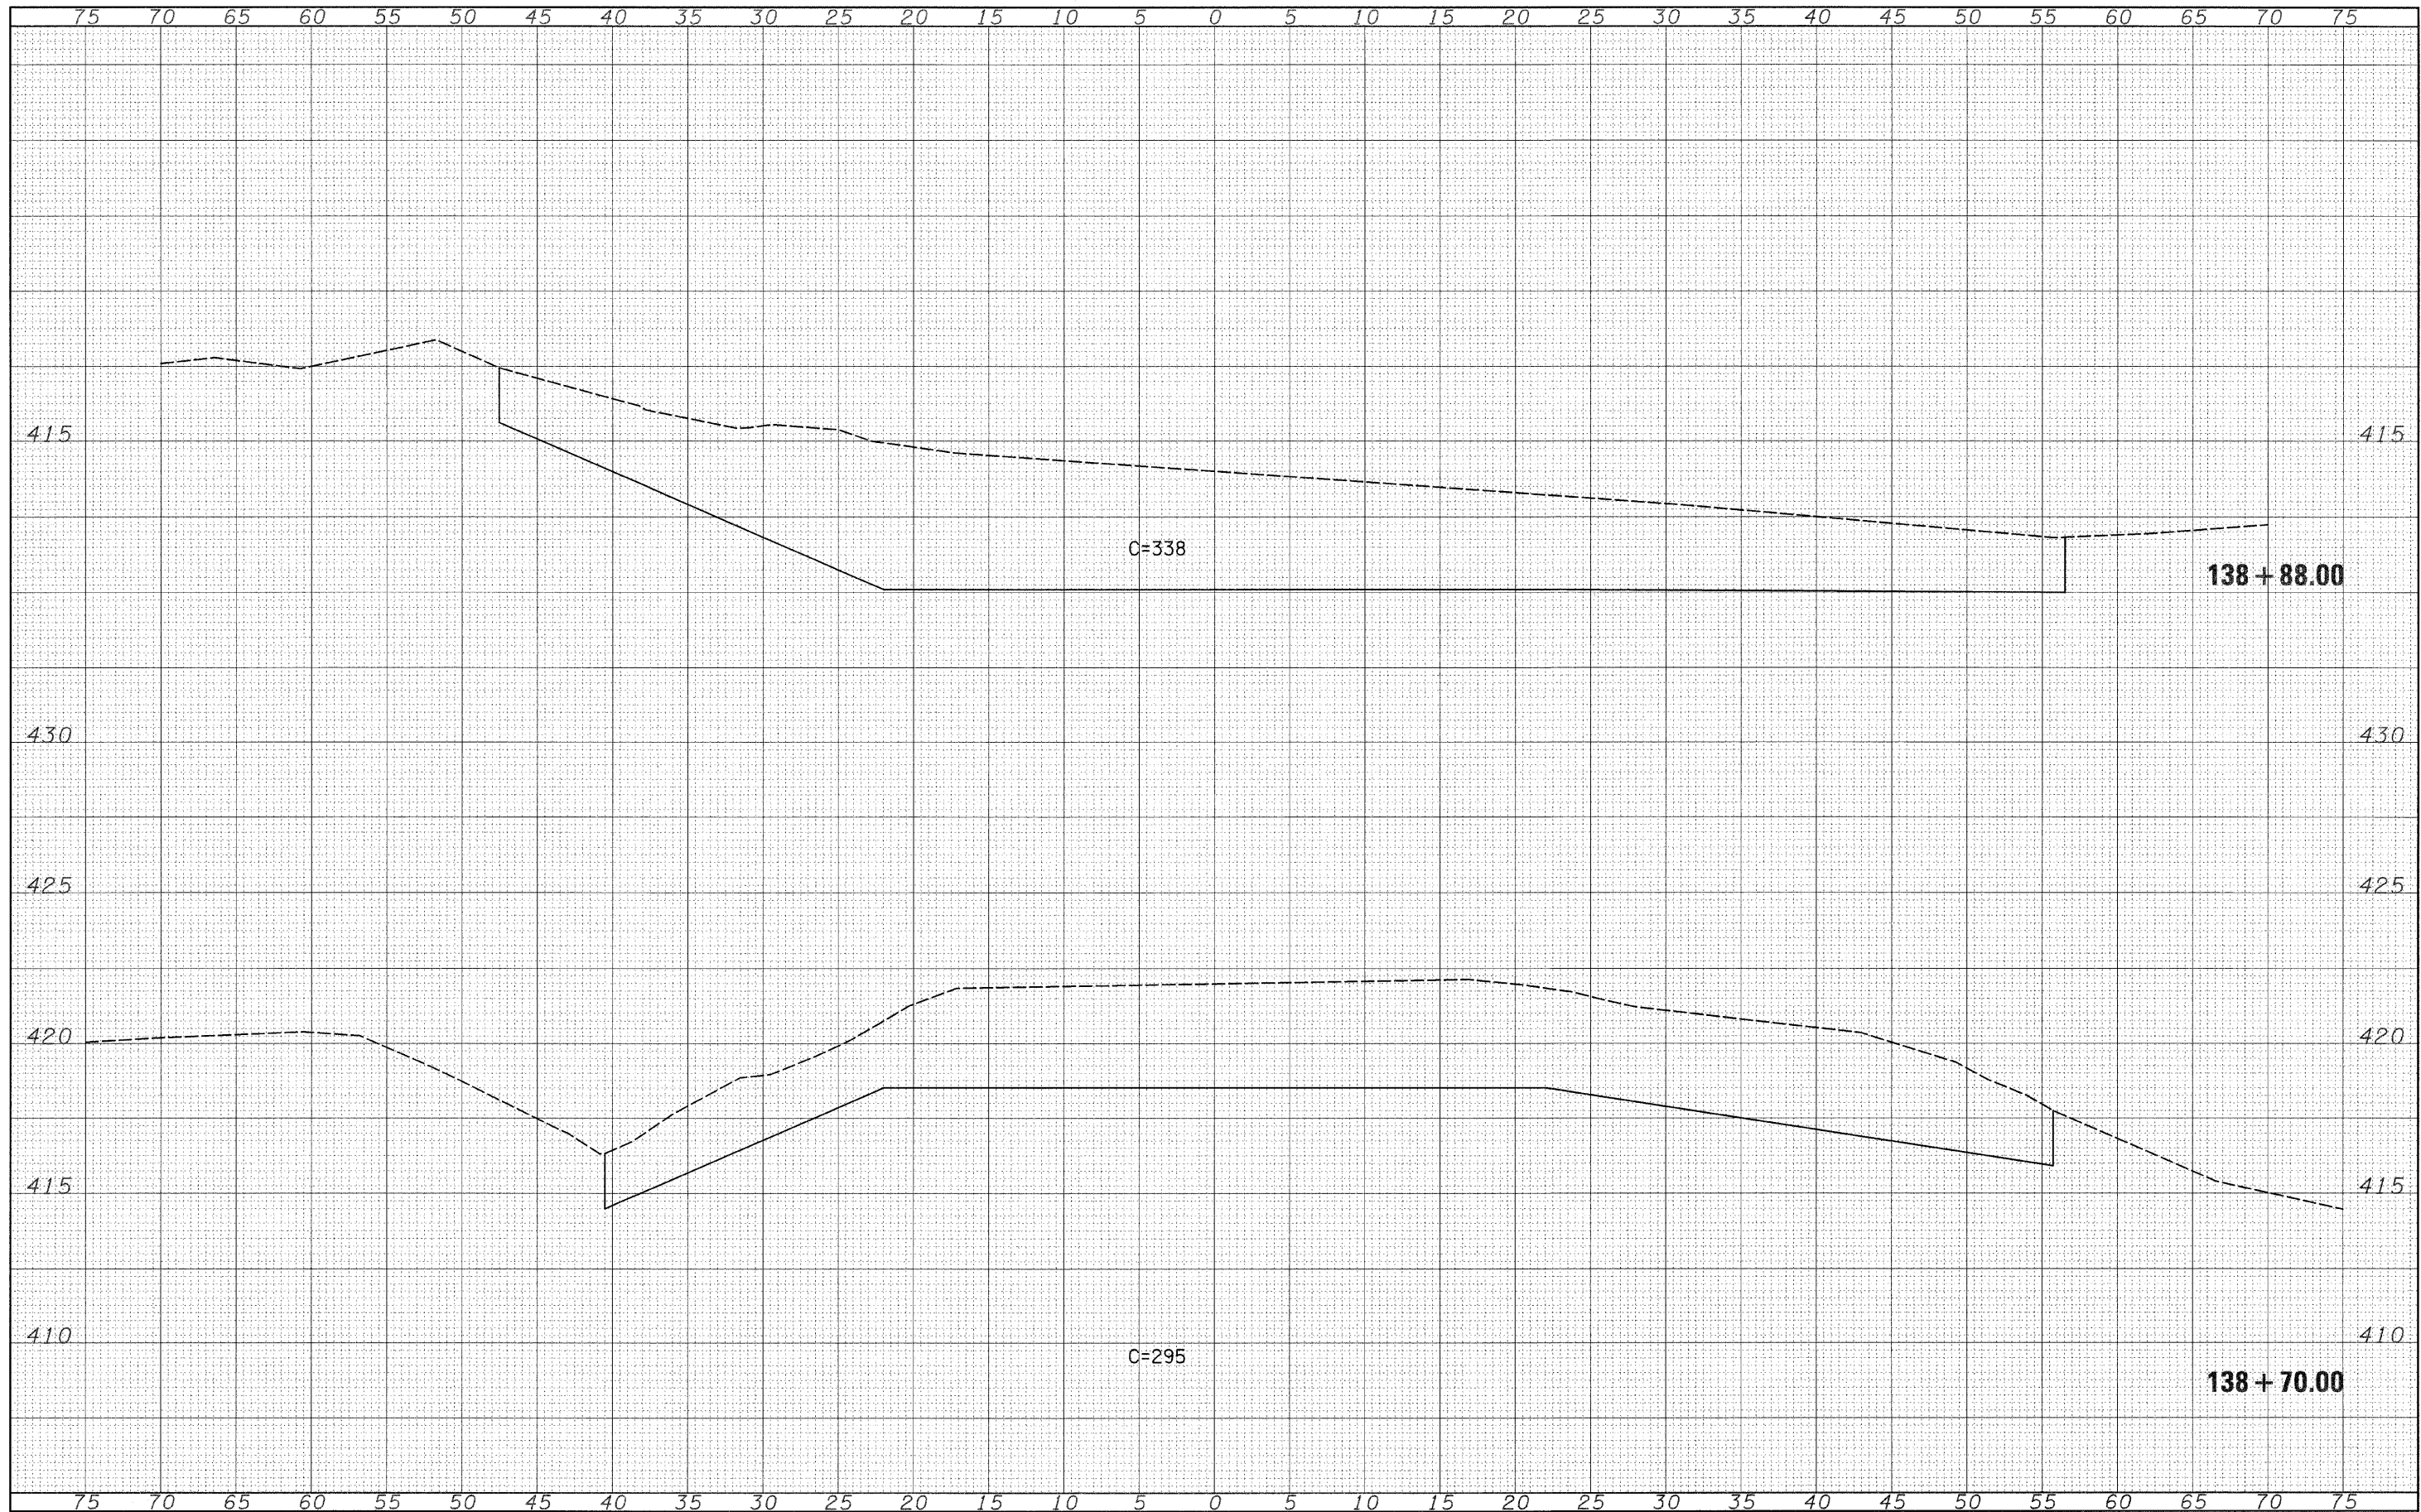

FILE NAME =	USER NAME = lewisbl	DESIGNED -	REVISED -	STATE OF ILLINOIS DEPARTMENT OF TRANSPORTATION	channel excavation Martin Creek			F.A.P. RTE.	SECTION	COUNTY	TOTAL SHEETS	SHEET NO.	
ct:\pw\work\PIW\DOT\LEWISBL\dms35553\ss024sh.t.74214.dgn		DRAWN -	REVISED -		SCALE:	SHEET NO.	OF	SHEETS	328	(9BR1,10BR1)B-1	WAYNE	67	54
		CHECKED -	REVISED -		STA. 138+70.00	TO STA. 138+88.00			CONTRACT NO. 74214				
		DATE -	REVISED -						ILLINOIS FED. AID PROJECT				