


FINAL SURVEY	DATE
SURVEYED	BY
NOTE BOOK	
NO.	
TEMPLATE	
AREAS CHECKED	

ORIGINAL SURVEY	DATE
SURVEYED	BY
NOTE BOOK	
NO.	
TEMPLATE	
AREAS CHECKED	

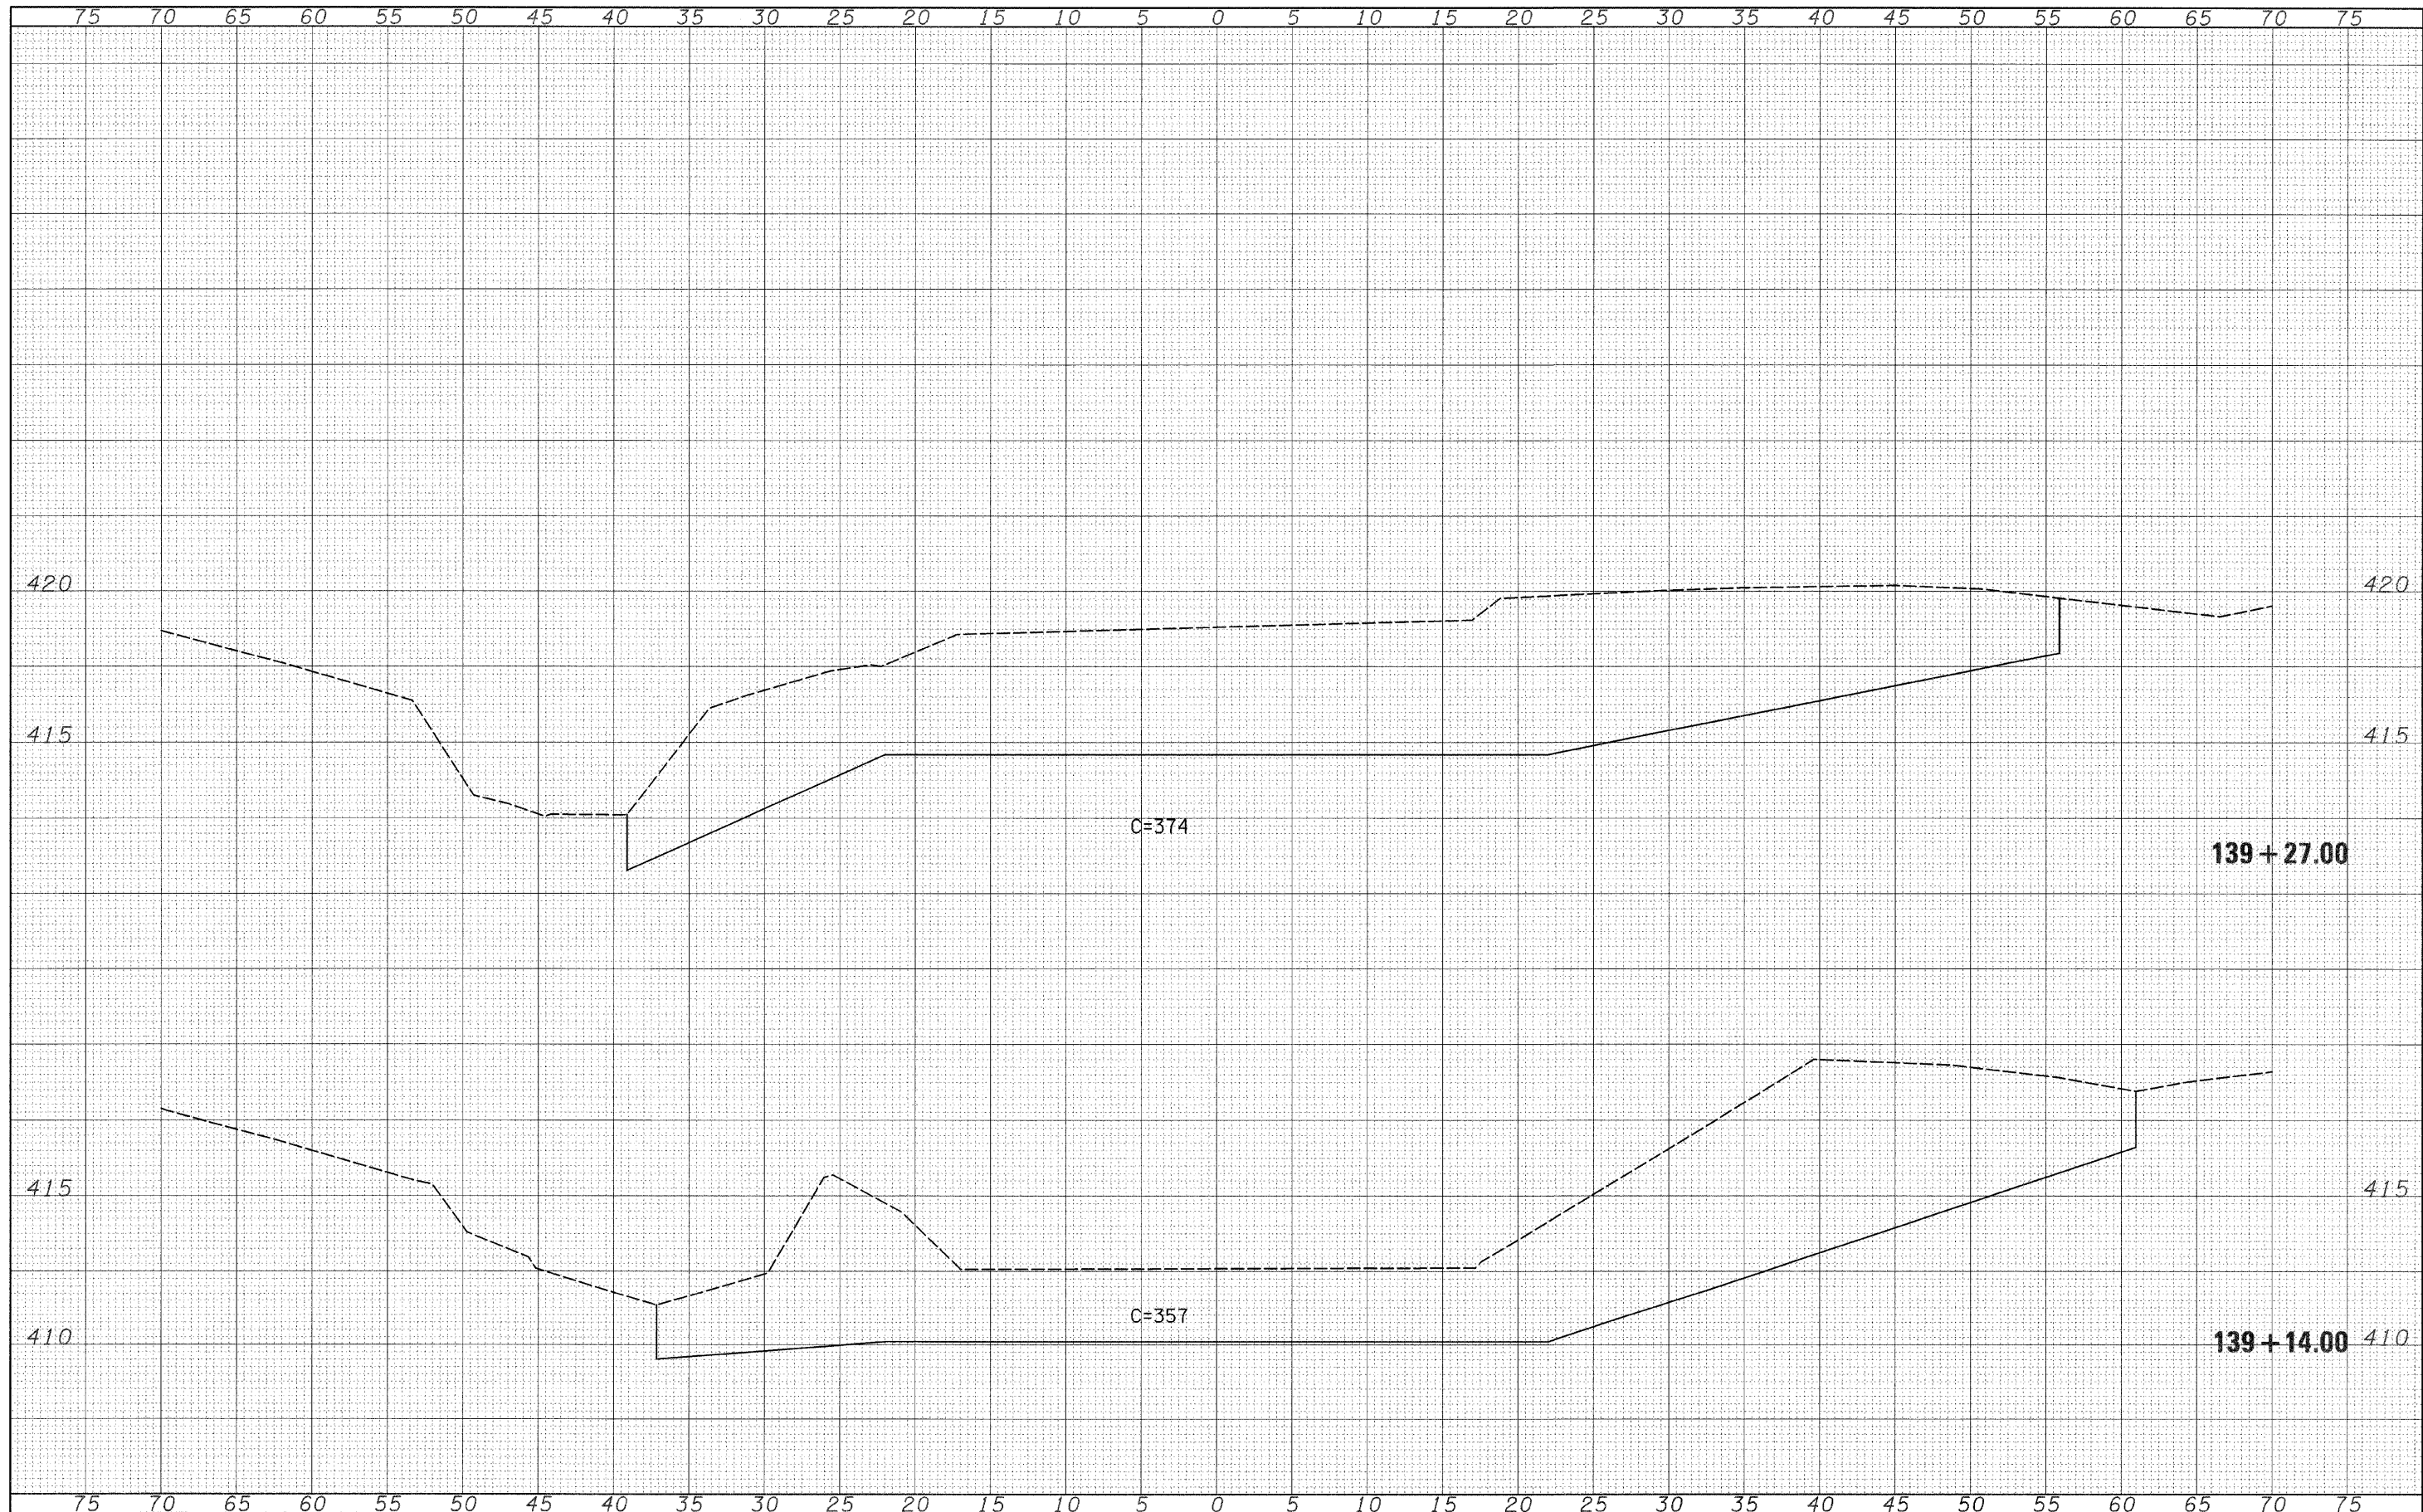

FILE NAME =	USER NAME = lewisbl	DESIGNED -	REVISED -	STATE OF ILLINOIS DEPARTMENT OF TRANSPORTATION	channel excavation Martin Creek	F.A.P. RTE.	SECTION	COUNTY	TOTAL SHEETS	SHEET NO.
cs:\pwork\pwork\DOT\LEWISBL\dms35553\cs024sh.t.74214.dgn		DRAWN -	REVISED -			328	(9BR1,10BR1)B-1	WAYNE	67	55
		CHECKED -	REVISED -			CONTRACT NO. 74214				
		DATE -	REVISED -			SCALE: SHEET NO. OF SHEETS STA. 139+14.00 TO STA. 139+27.00		FED. ROAD DIST. NO.	ILLINOIS	FED. AID PROJECT