


DATE	
BY	
SURVEYED	
NOTE BOOK	
NO.	
TEMPLATES	
AREAS CHECKED	

DATE	
BY	
SURVEYED	
NOTE BOOK	
NO.	
TEMPLATES	
AREAS CHECKED	

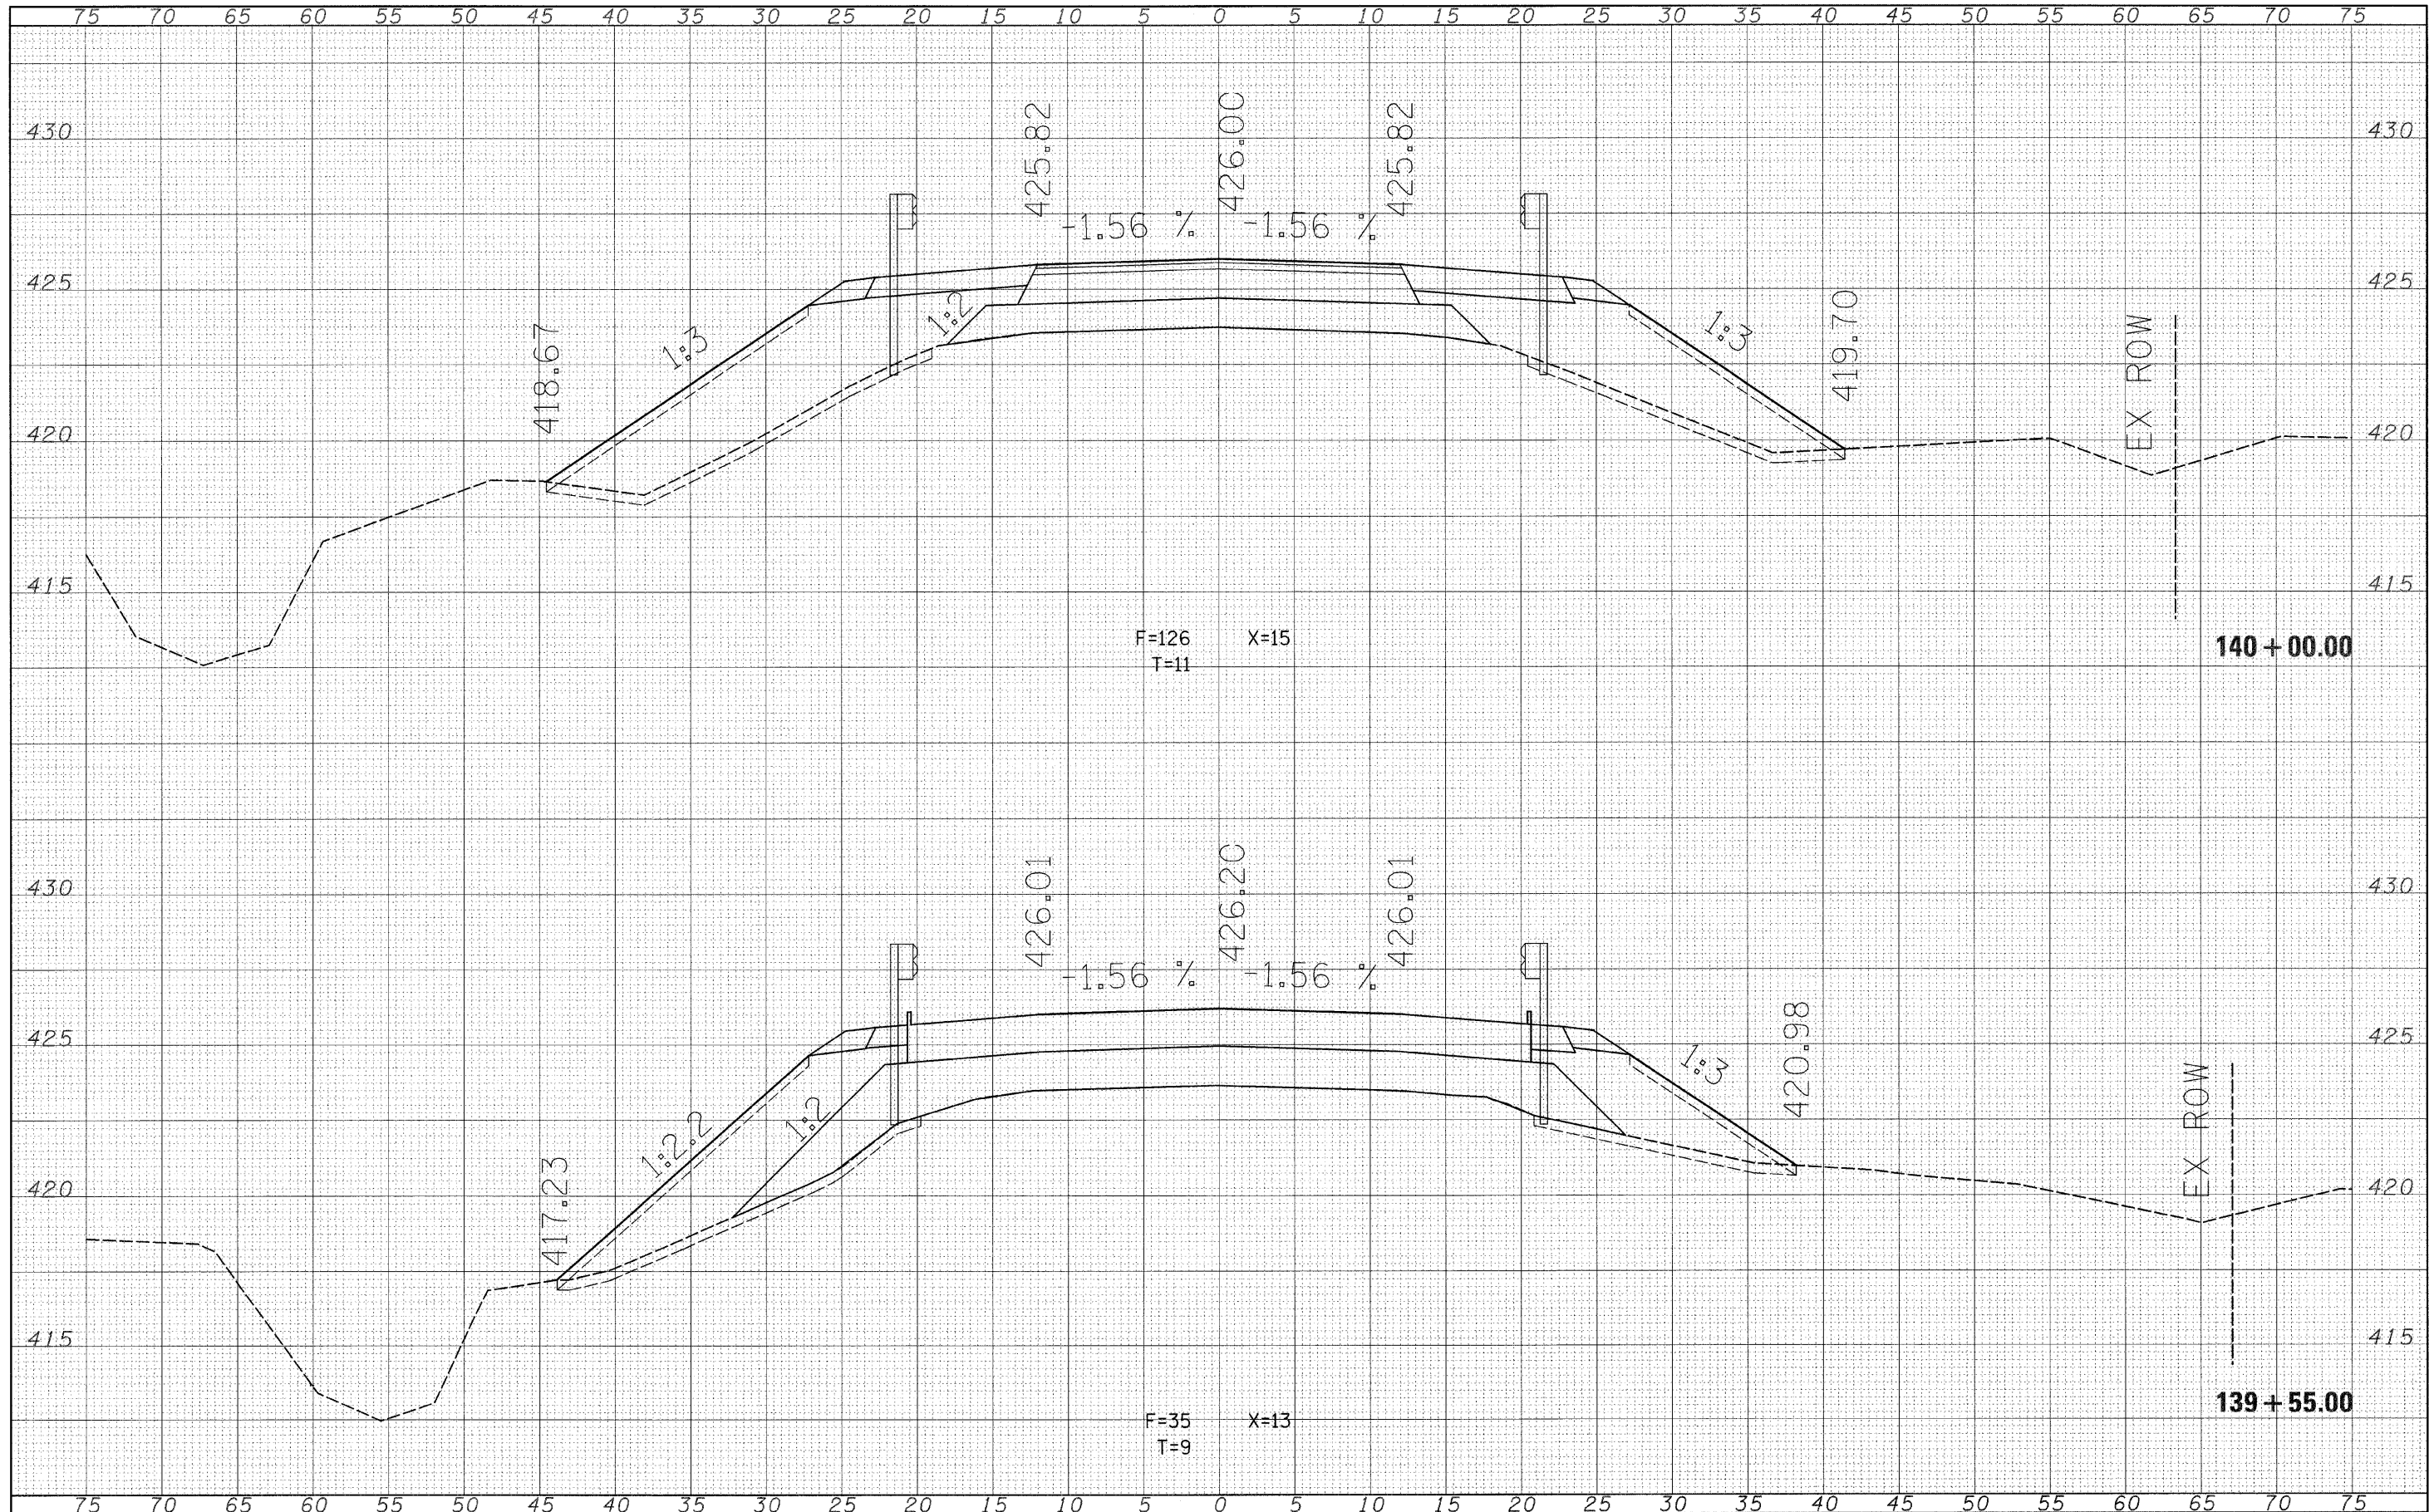

FILE NAME =	USER NAME = lewisbl	DESIGNED -	REVISED -	STATE OF ILLINOIS DEPARTMENT OF TRANSPORTATION	Martin Creek	F.A.P. RTE.	SECTION	COUNTY	TOTAL SHEETS	SHEET NO.
c:\pwork\PWIDOT\LEWISBL\dms3553\14024ht.74214.dgn	DRAWN -	REVISED -	328			(9BRI,10BRI)B-1	WAYNE	67	57	
PLOT SCALE = 5.0000' / IN.	CHECKED -	REVISED -	CONTRACT NO. 74214							
PLOT DATE = 12/23/2008	DATE -	REVISED -	FED. ROAD DIST. NO. ILLINOIS FED. AID PROJECT							
SCALE:						SHEET NO.	OF	SHEETS	STA. 139+55.00	TO STA. 140+00.00