


DATE	
BY	
FINAL SURVEY	
SURVEYED	
NOTE BOOK	
TEMPLATE	
AREAS	
CHECKED	
NO.	

DATE	
BY	
ORIGINAL SURVEY	
SURVEYED	
NOTE BOOK	
TEMPLATE	
AREAS	
CHECKED	
NO.	

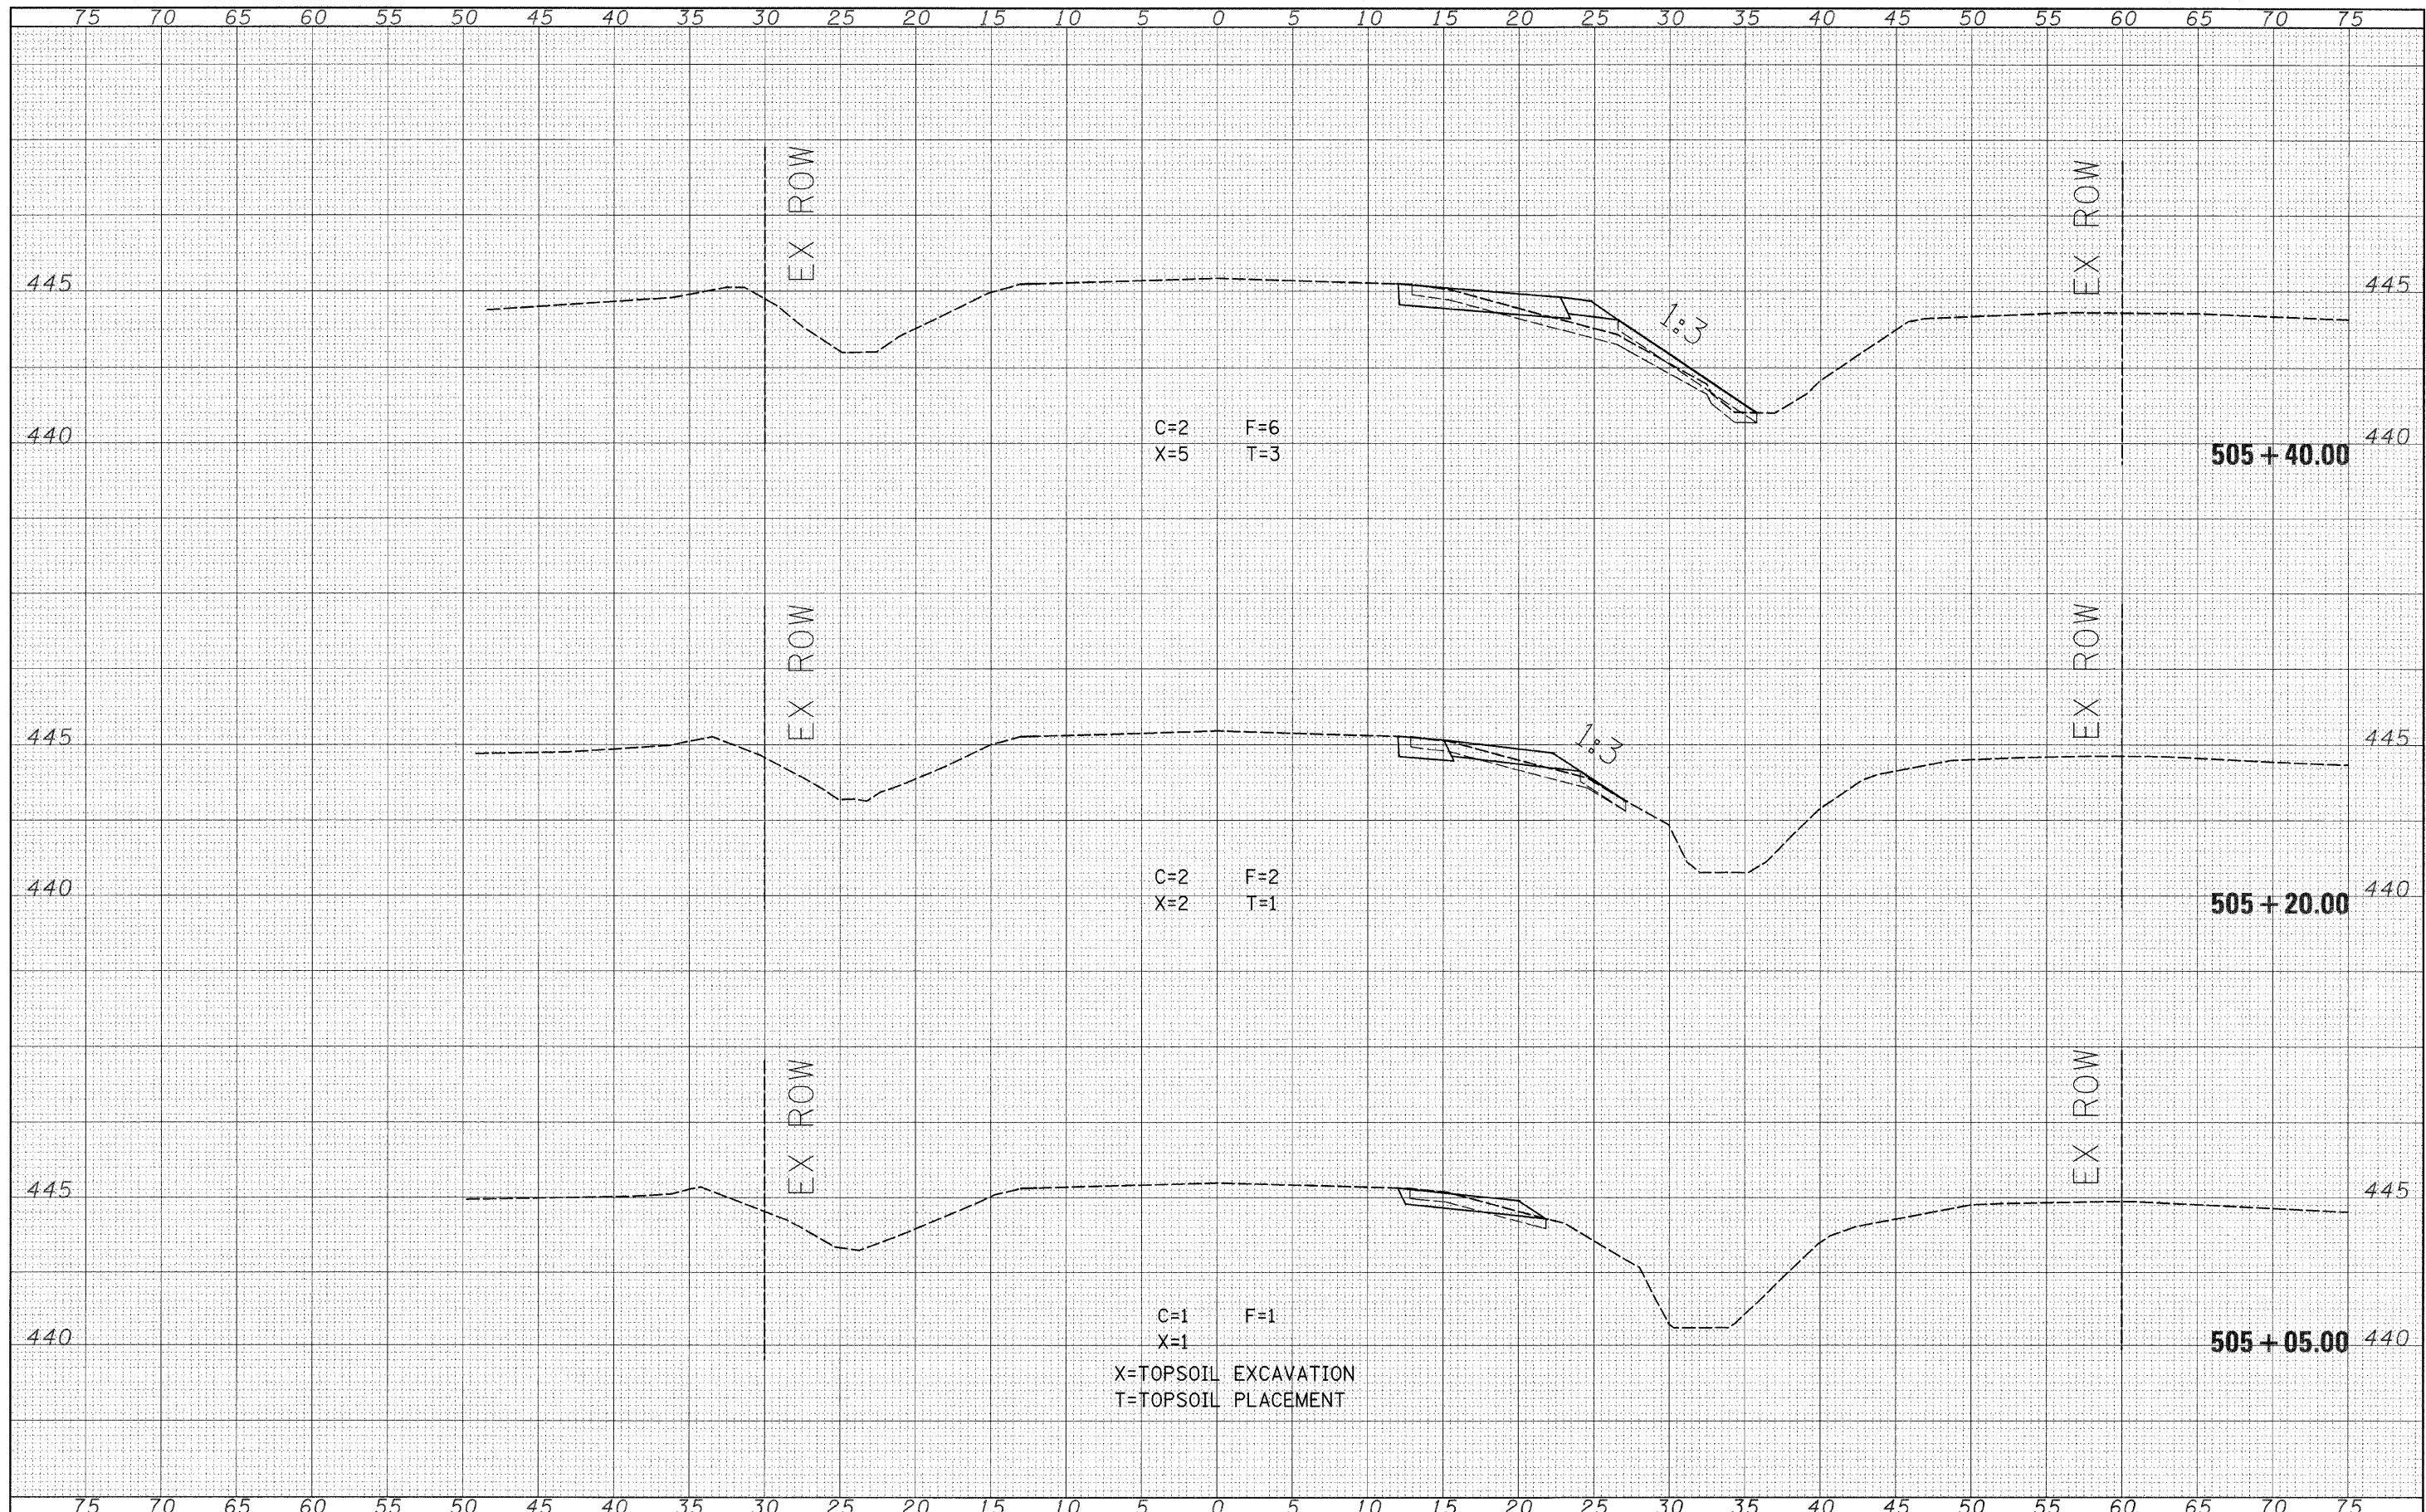

X=TOPSOIL EXCAVATION  
T=TOPSOIL PLACEMENT

FILE NAME =	USER NAME = lewisbl	DESIGNED -	REVISED -	<b>STATE OF ILLINOIS</b> <b>DEPARTMENT OF TRANSPORTATION</b>	<b>branch of Elm River</b> SECTION (9BRI10BRI)B-1 COUNTY WAYNE TOTAL SHEETS 67 SHEET NO. 60 CONTRACT NO. 74214
or:\pw\work\PIWIDOT\LEWISBL\dms35553\ss821shL74214.dgn		DRAWN -	REVISED -		
PLOT SCALE = 5,0000' / IN.		CHECKED -	REVISED -		
PLOT DATE = 12/23/2008		DATE -	REVISED -		
SCALE: SHEET NO. OF SHEETS STA. 505+05.00 TO STA. 505+40.00					FED. ROAD DIST. NO. ILLINOIS FED. AID PROJECT