


FINAL	SURVEYED	DATE
NOTE BOOK	TEMPLATE	BY
NO.	AREAS CHECKED	

ORIGINAL	SURVEYED	DATE
NOTE BOOK	TEMPLATE	BY
NO.	AREAS CHECKED	

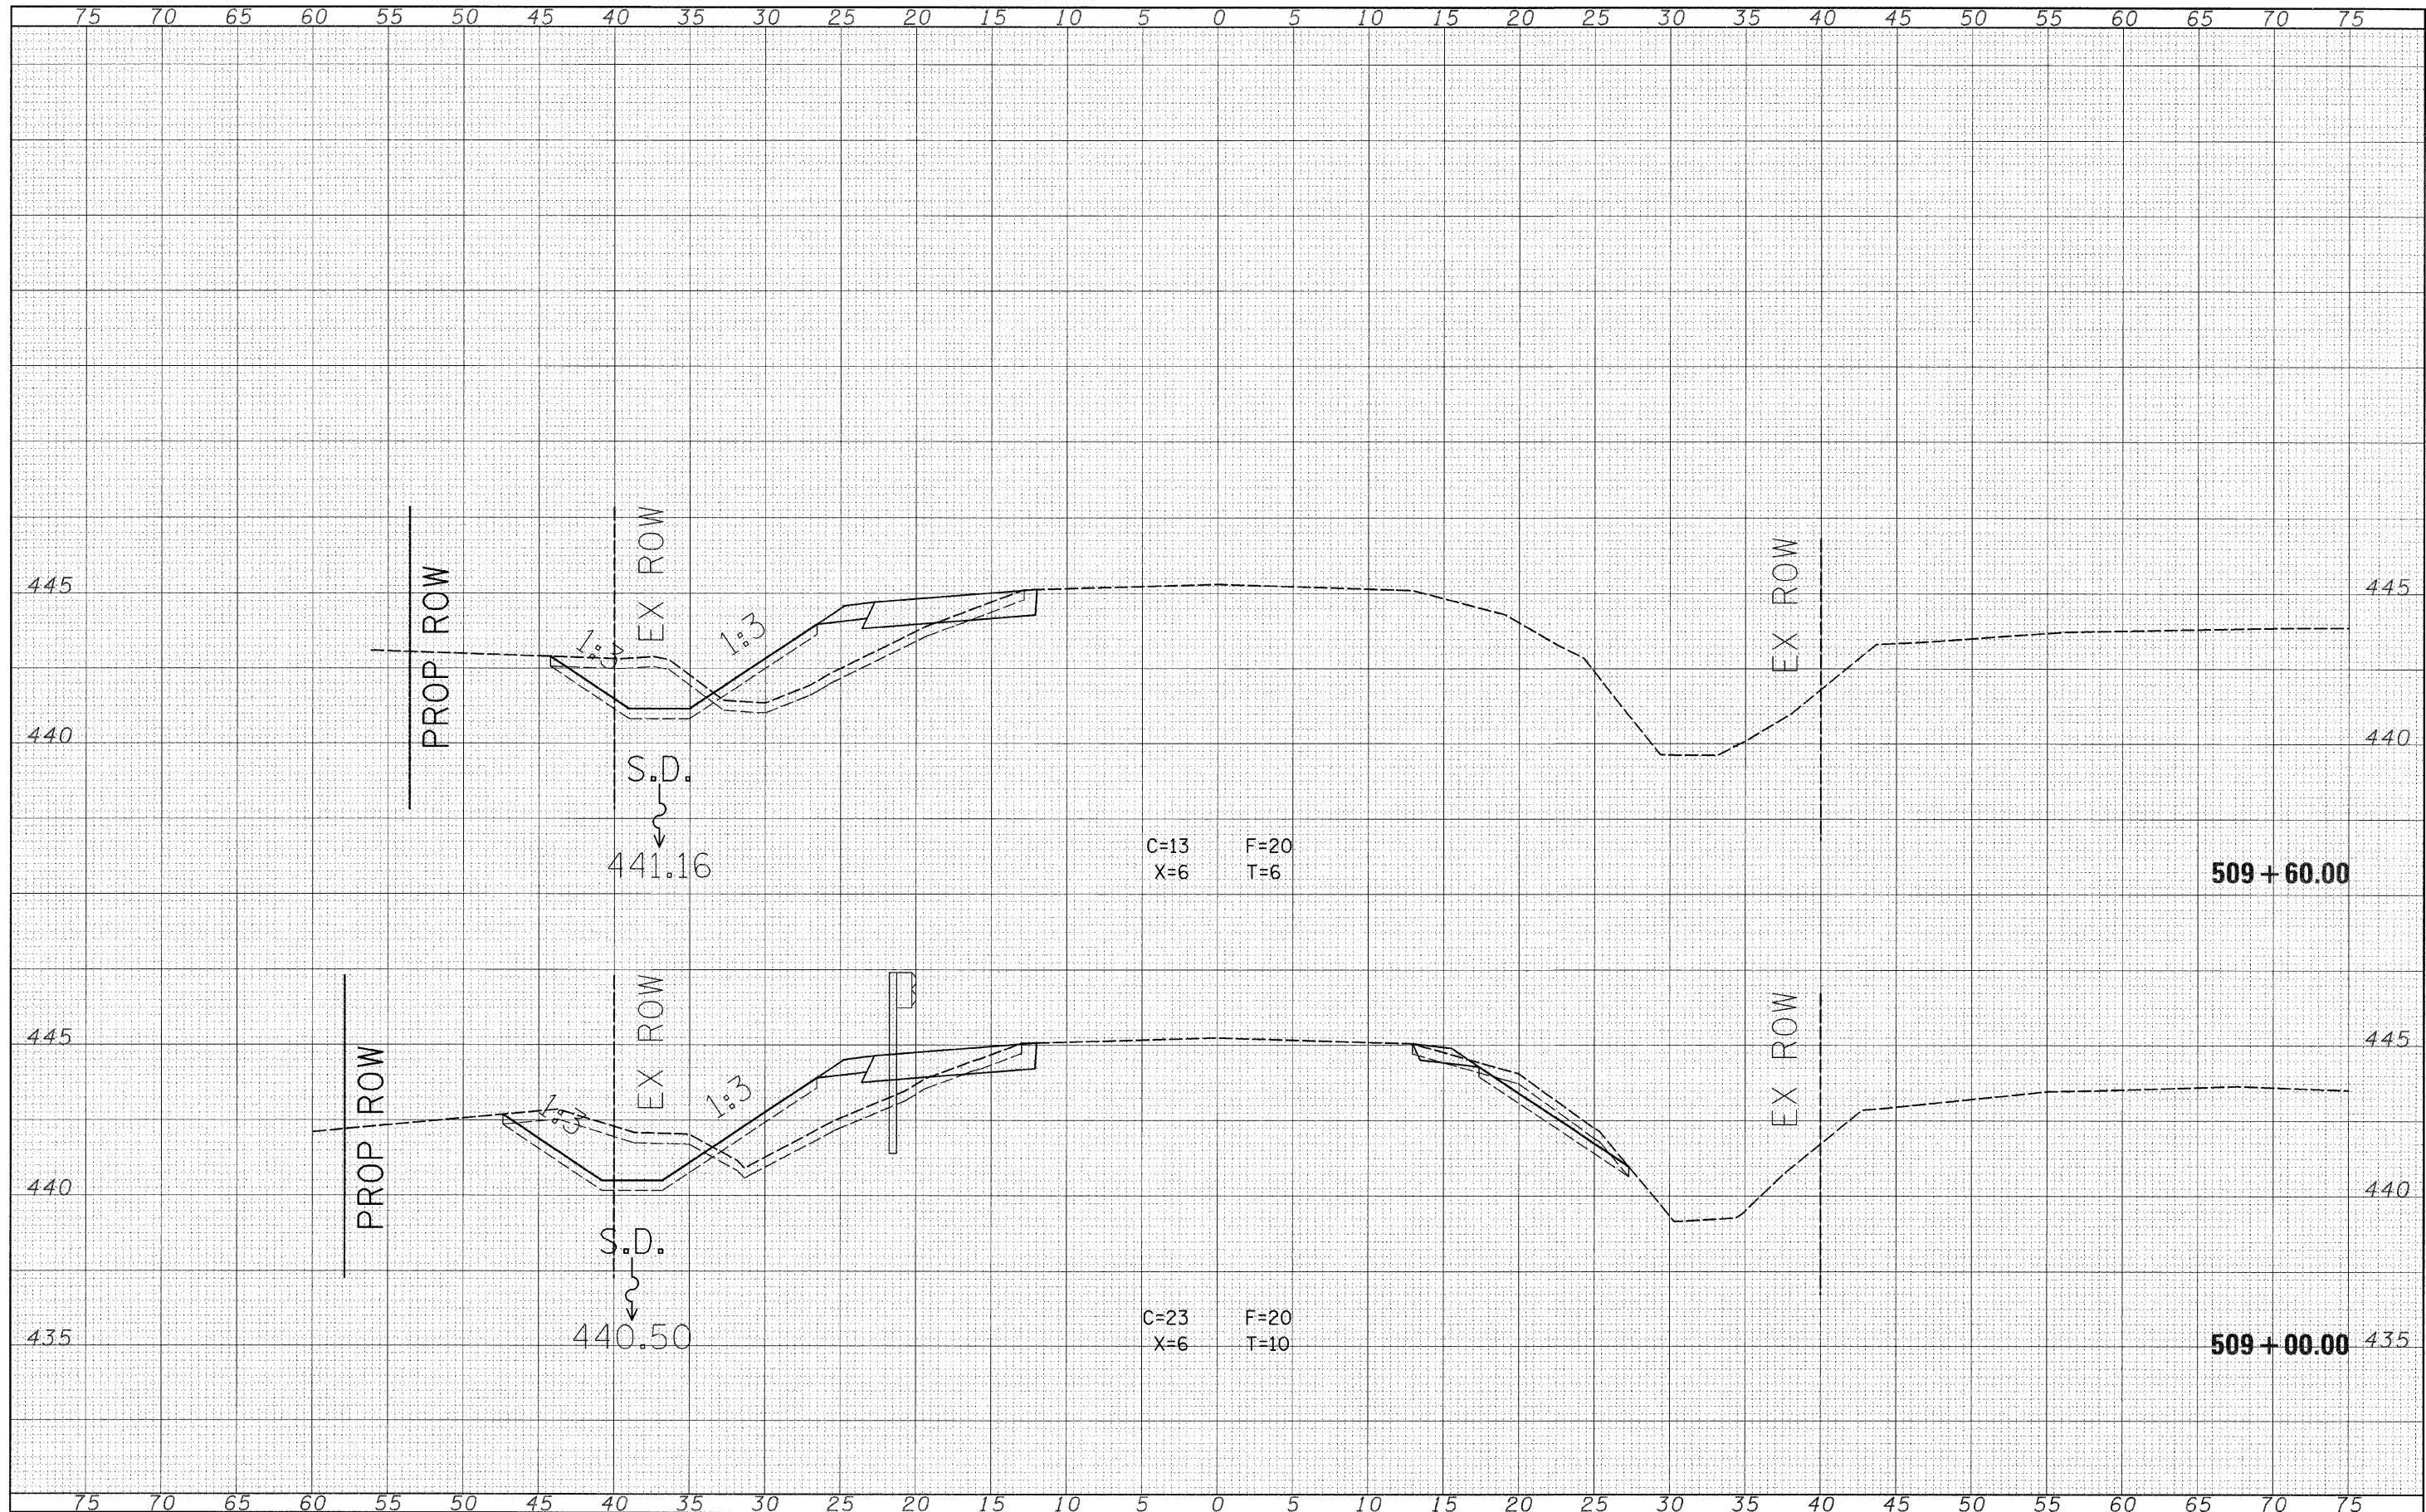

FILE NAME =  
 c:\pwork\pwork\10101\LEWISBL\dms3553\sa021sh.t74214.dgn

USER NAME = lewisbl  
 DESIGNED -  
 DRAWN -  
 CHECKED -  
 DATE - 12/23/2008

REVISI  
 REVISI  
 REVISI  
 REVISI

DESIGNED -  
 DRAWN -  
 CHECKED -  
 DATE -

**STATE OF ILLINOIS  
 DEPARTMENT OF TRANSPORTATION**

SCALE: SHEET NO. OF SHEETS STA. 509+00.00 TO STA. 509+60.00

F.A.P. RTE.	SECTION	COUNTY	TOTAL SHEETS	SHEET NO.
328	(9BR1,10BR1)B-1	WAYNE	67	66
FED. ROAD DIST. NO. ILLINOIS FED. AID PROJECT			CONTRACT NO. 74214	