


FINAL SURVEY	DATE
SURVEYED	BY
NOTE BOOK	
TEMPLATE	
AREAS CHECKED	
NO.	

ORIGINAL SURVEY	DATE
SURVEYED	BY
NOTE BOOK	
TEMPLATE	
AREAS CHECKED	
NO.	

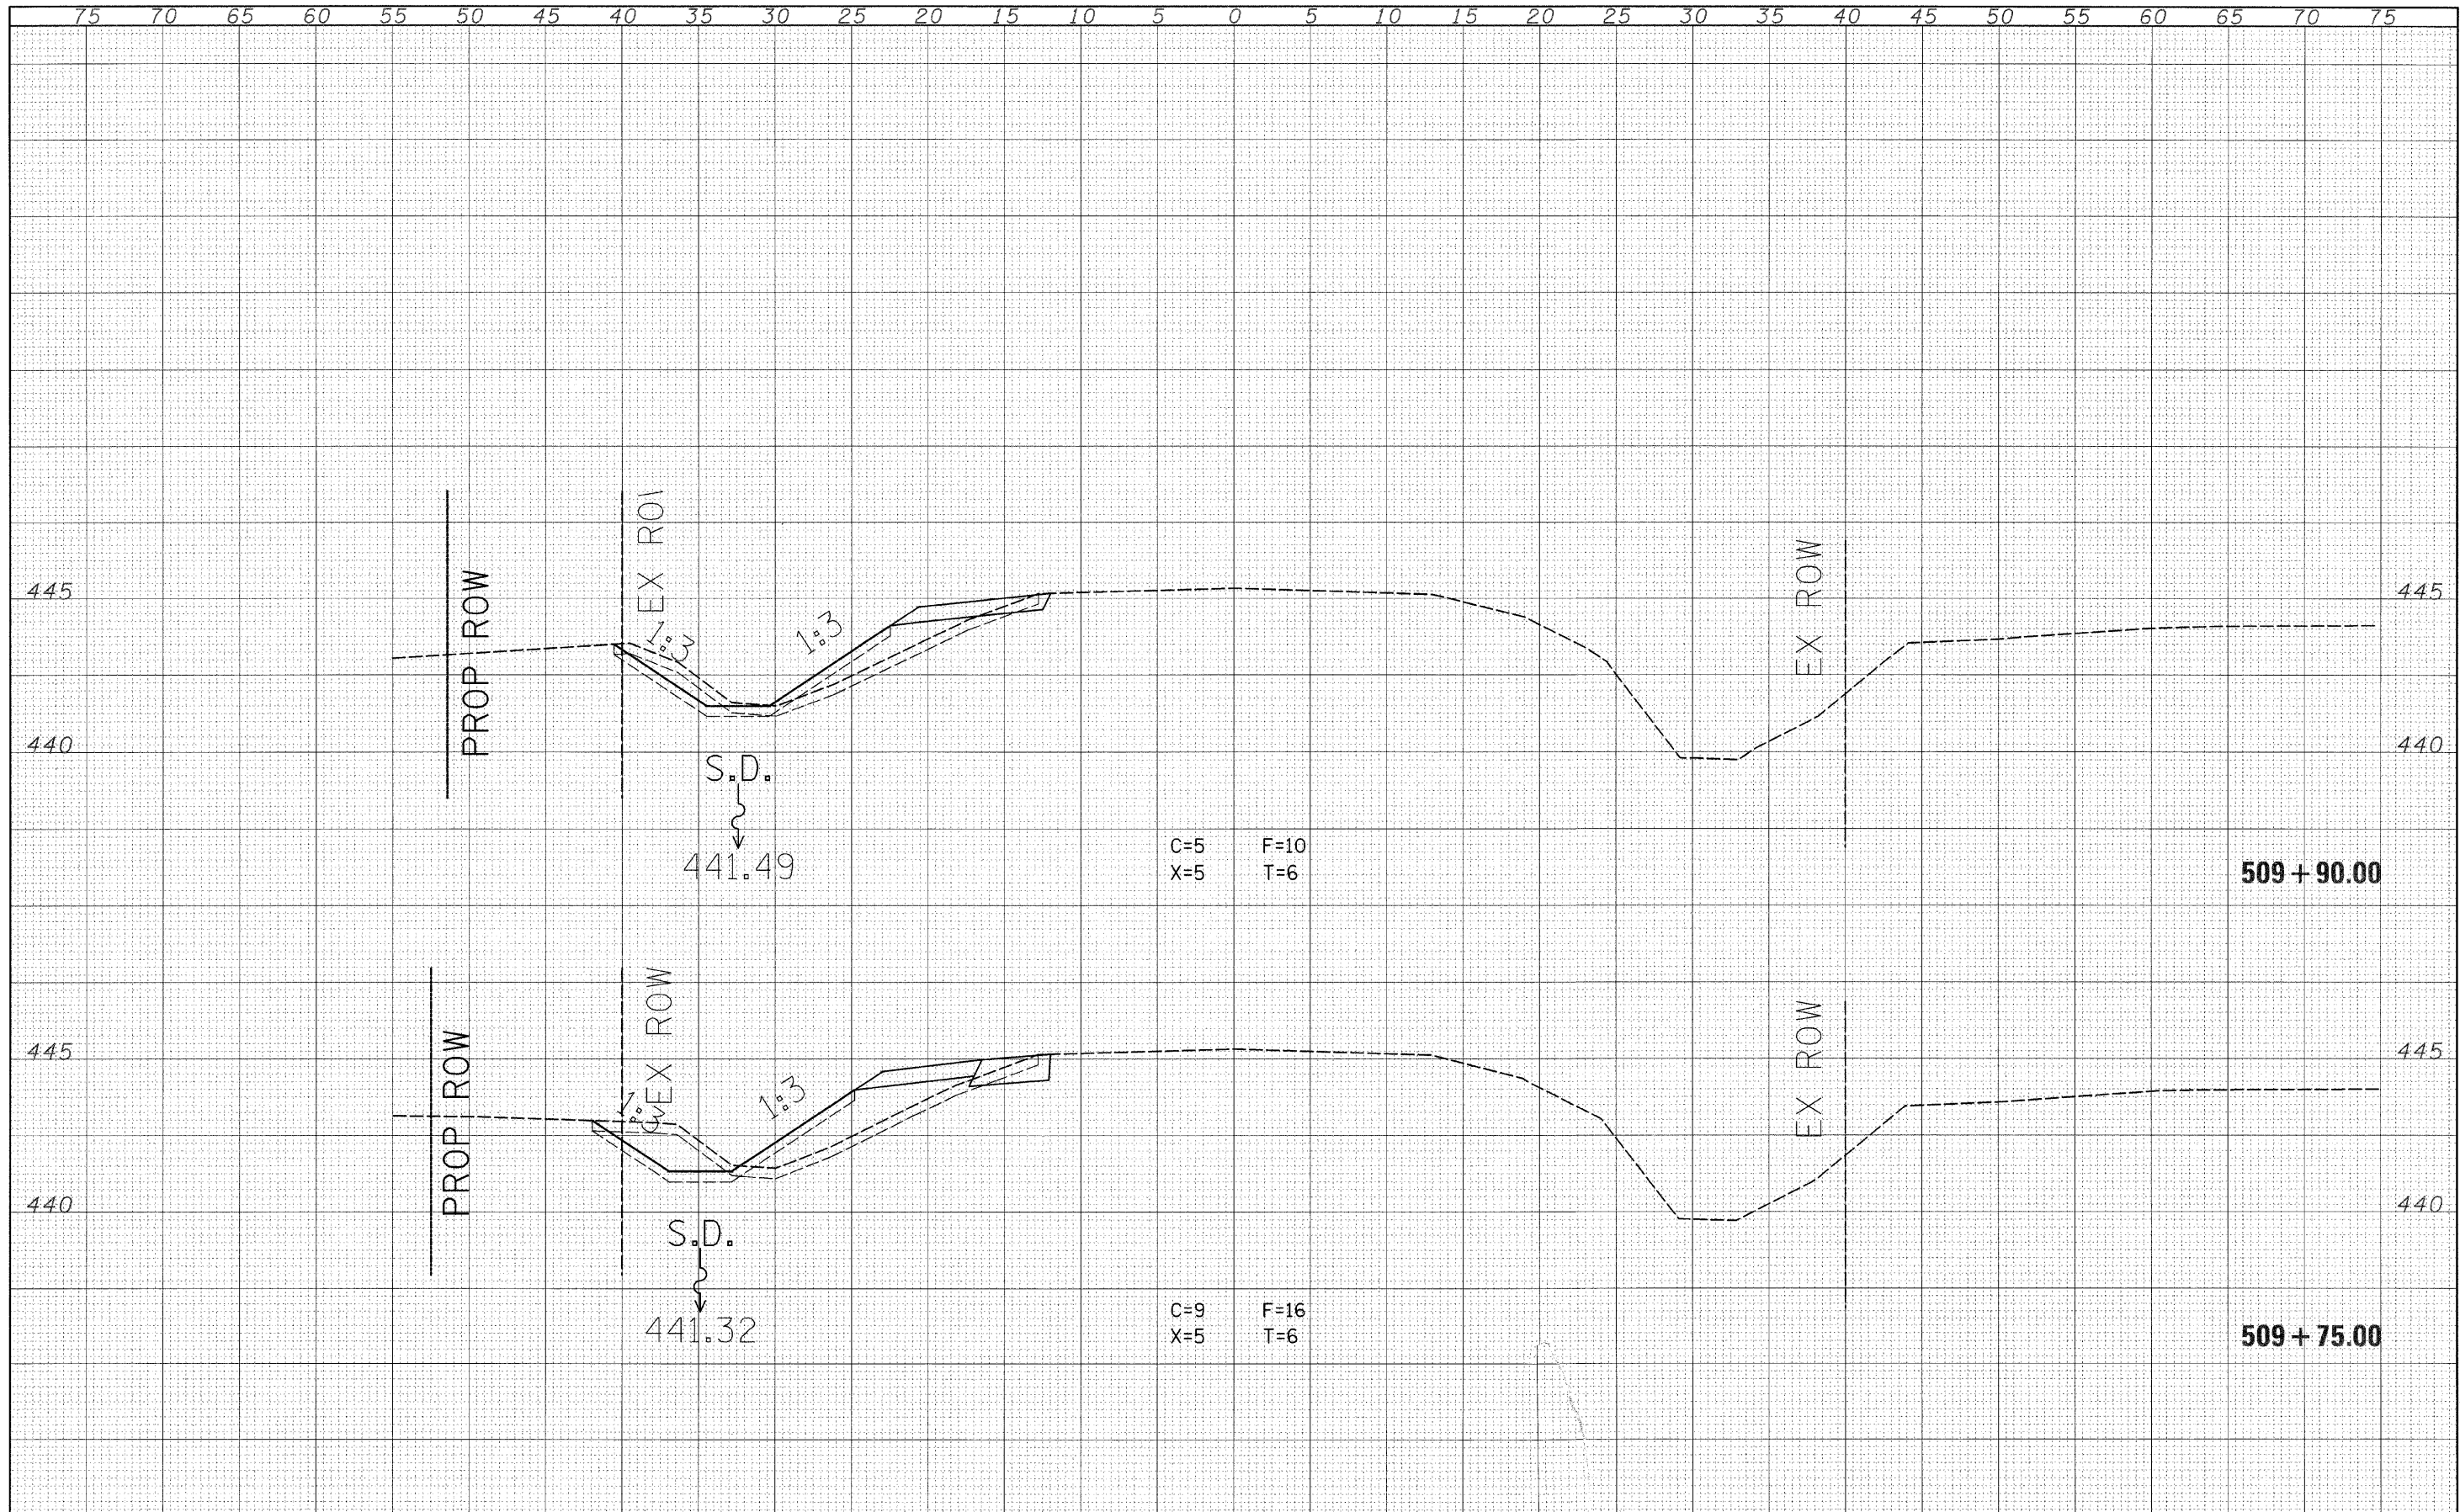

FILE NAME =	USER NAME = lewisbi	DESIGNED -	REVISED -	STATE OF ILLINOIS DEPARTMENT OF TRANSPORTATION	branch of Elm River SCALE: SHEET NO. OF SHEETS STA. 509+75.00 TO STA. 509+90.00	F.A.P. RTE.	SECTION	COUNTY	TOTAL SHEETS	SHEET NO.
c:\pw\work\FWIDOT\LEWISBL\dms3553\ss02\stt.74214.dgn	DRAWN -	REVISED -	328			(9BR1,10BR1)B-1	WAYNE	67	67	
PLOT SCALE = 5,0000' / IN.	CHECKED -	REVISED -	CONTRACT NO. 74214							
PLOT DATE = 12/23/2008	DATE -	REVISED -	FED. ROAD DIST. NO. [ILLINOIS] FED. AID PROJECT							