


MINIMUM BAR LAP
#5 bar = 1'-8"

Notes:
See Sheet 9 of 23 for superstructure details and Bill of Material.
Bars indicated thus 30 x 5-#5 etc. indicates 33 lines of bars with 5 lengths per line.
See Sheet 9 of 23 for parapet reinforcement.
For details of bar splicers see Sheet 18 of 23.
For Sections A-A and Section B-B See Sheet 10 of 23.
See Sheet 10 of 23 for plan at Drainage Scupper.

PLAN

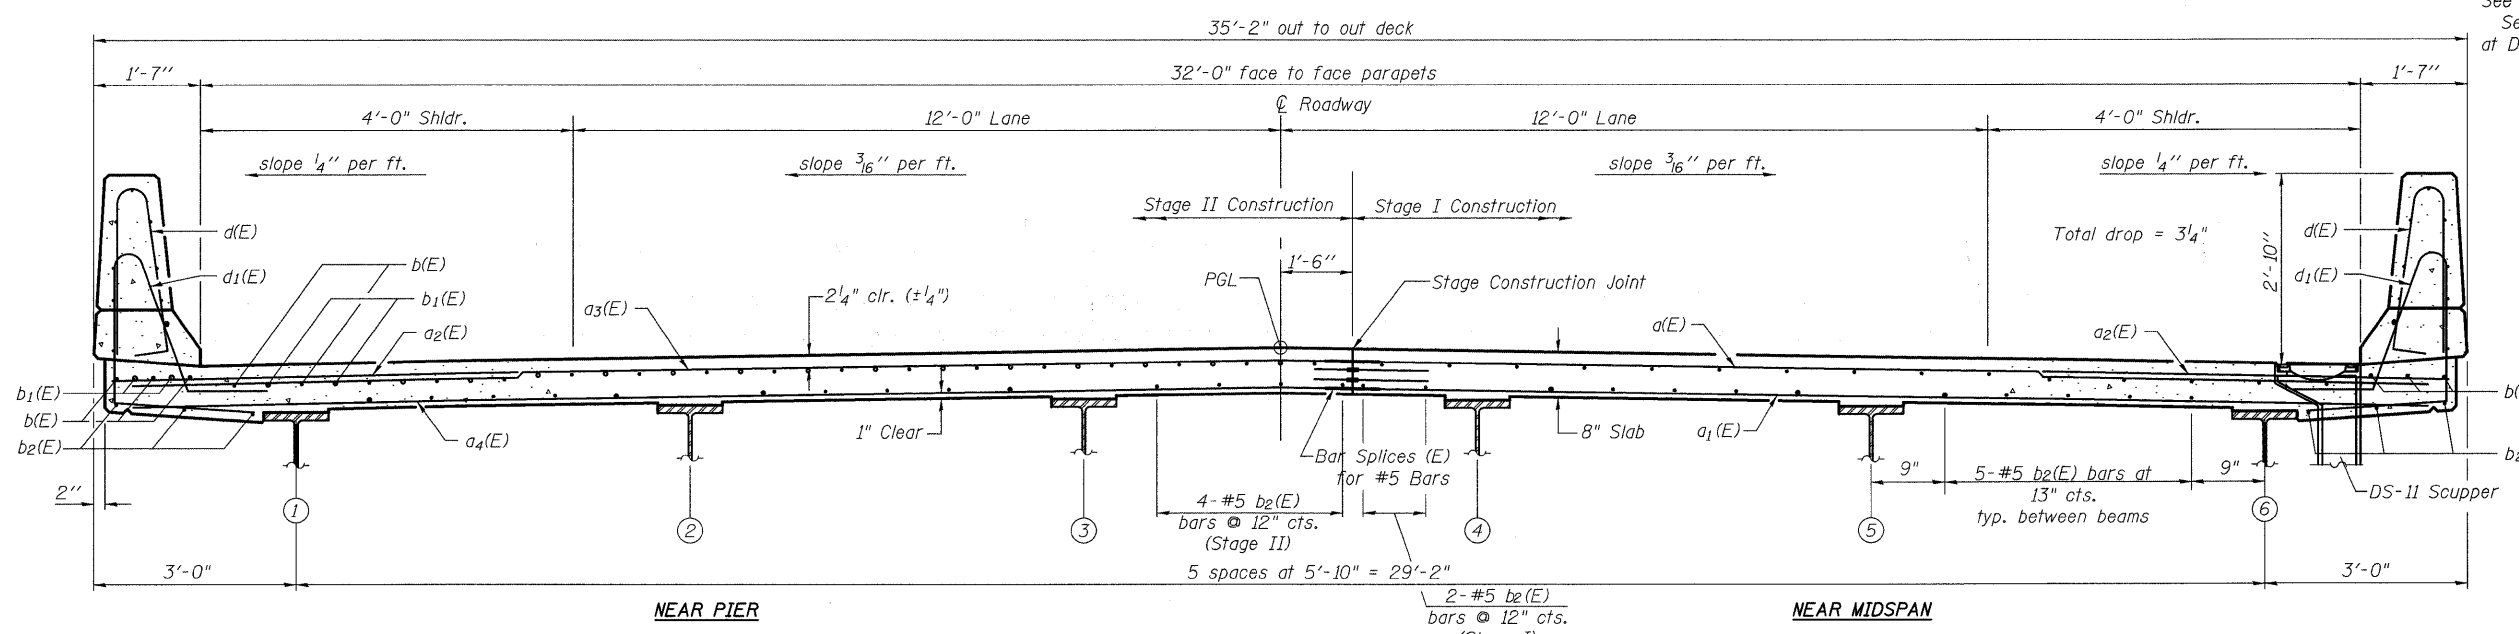

CROSS SECTION
(Looking West)

**SUPERSTRUCTURE
IL 15 OVER UNION DRAINAGE
DITCH OVERFLOW
WAYNE COUNTY
STATION 295+41.00
STRUCTURE NO. 096-0072**

SHEET NO. 8 23 SHEETS	F.A.P. RTE. 823	SECTION (22BY2) B-1	COUNTY WAYNE	TOTAL SHEETS 142	SHEET NO. 45
	CONTRACT NO. 74238				
FED. ROAD DIST. NO.		ILLINOIS	FED. AID PROJECT		