


DATE	
BY	
DESIGNED	
DRAWN	
CHECKED	
DATE	

DATE	
BY	
DESIGNED	
DRAWN	
CHECKED	
DATE	

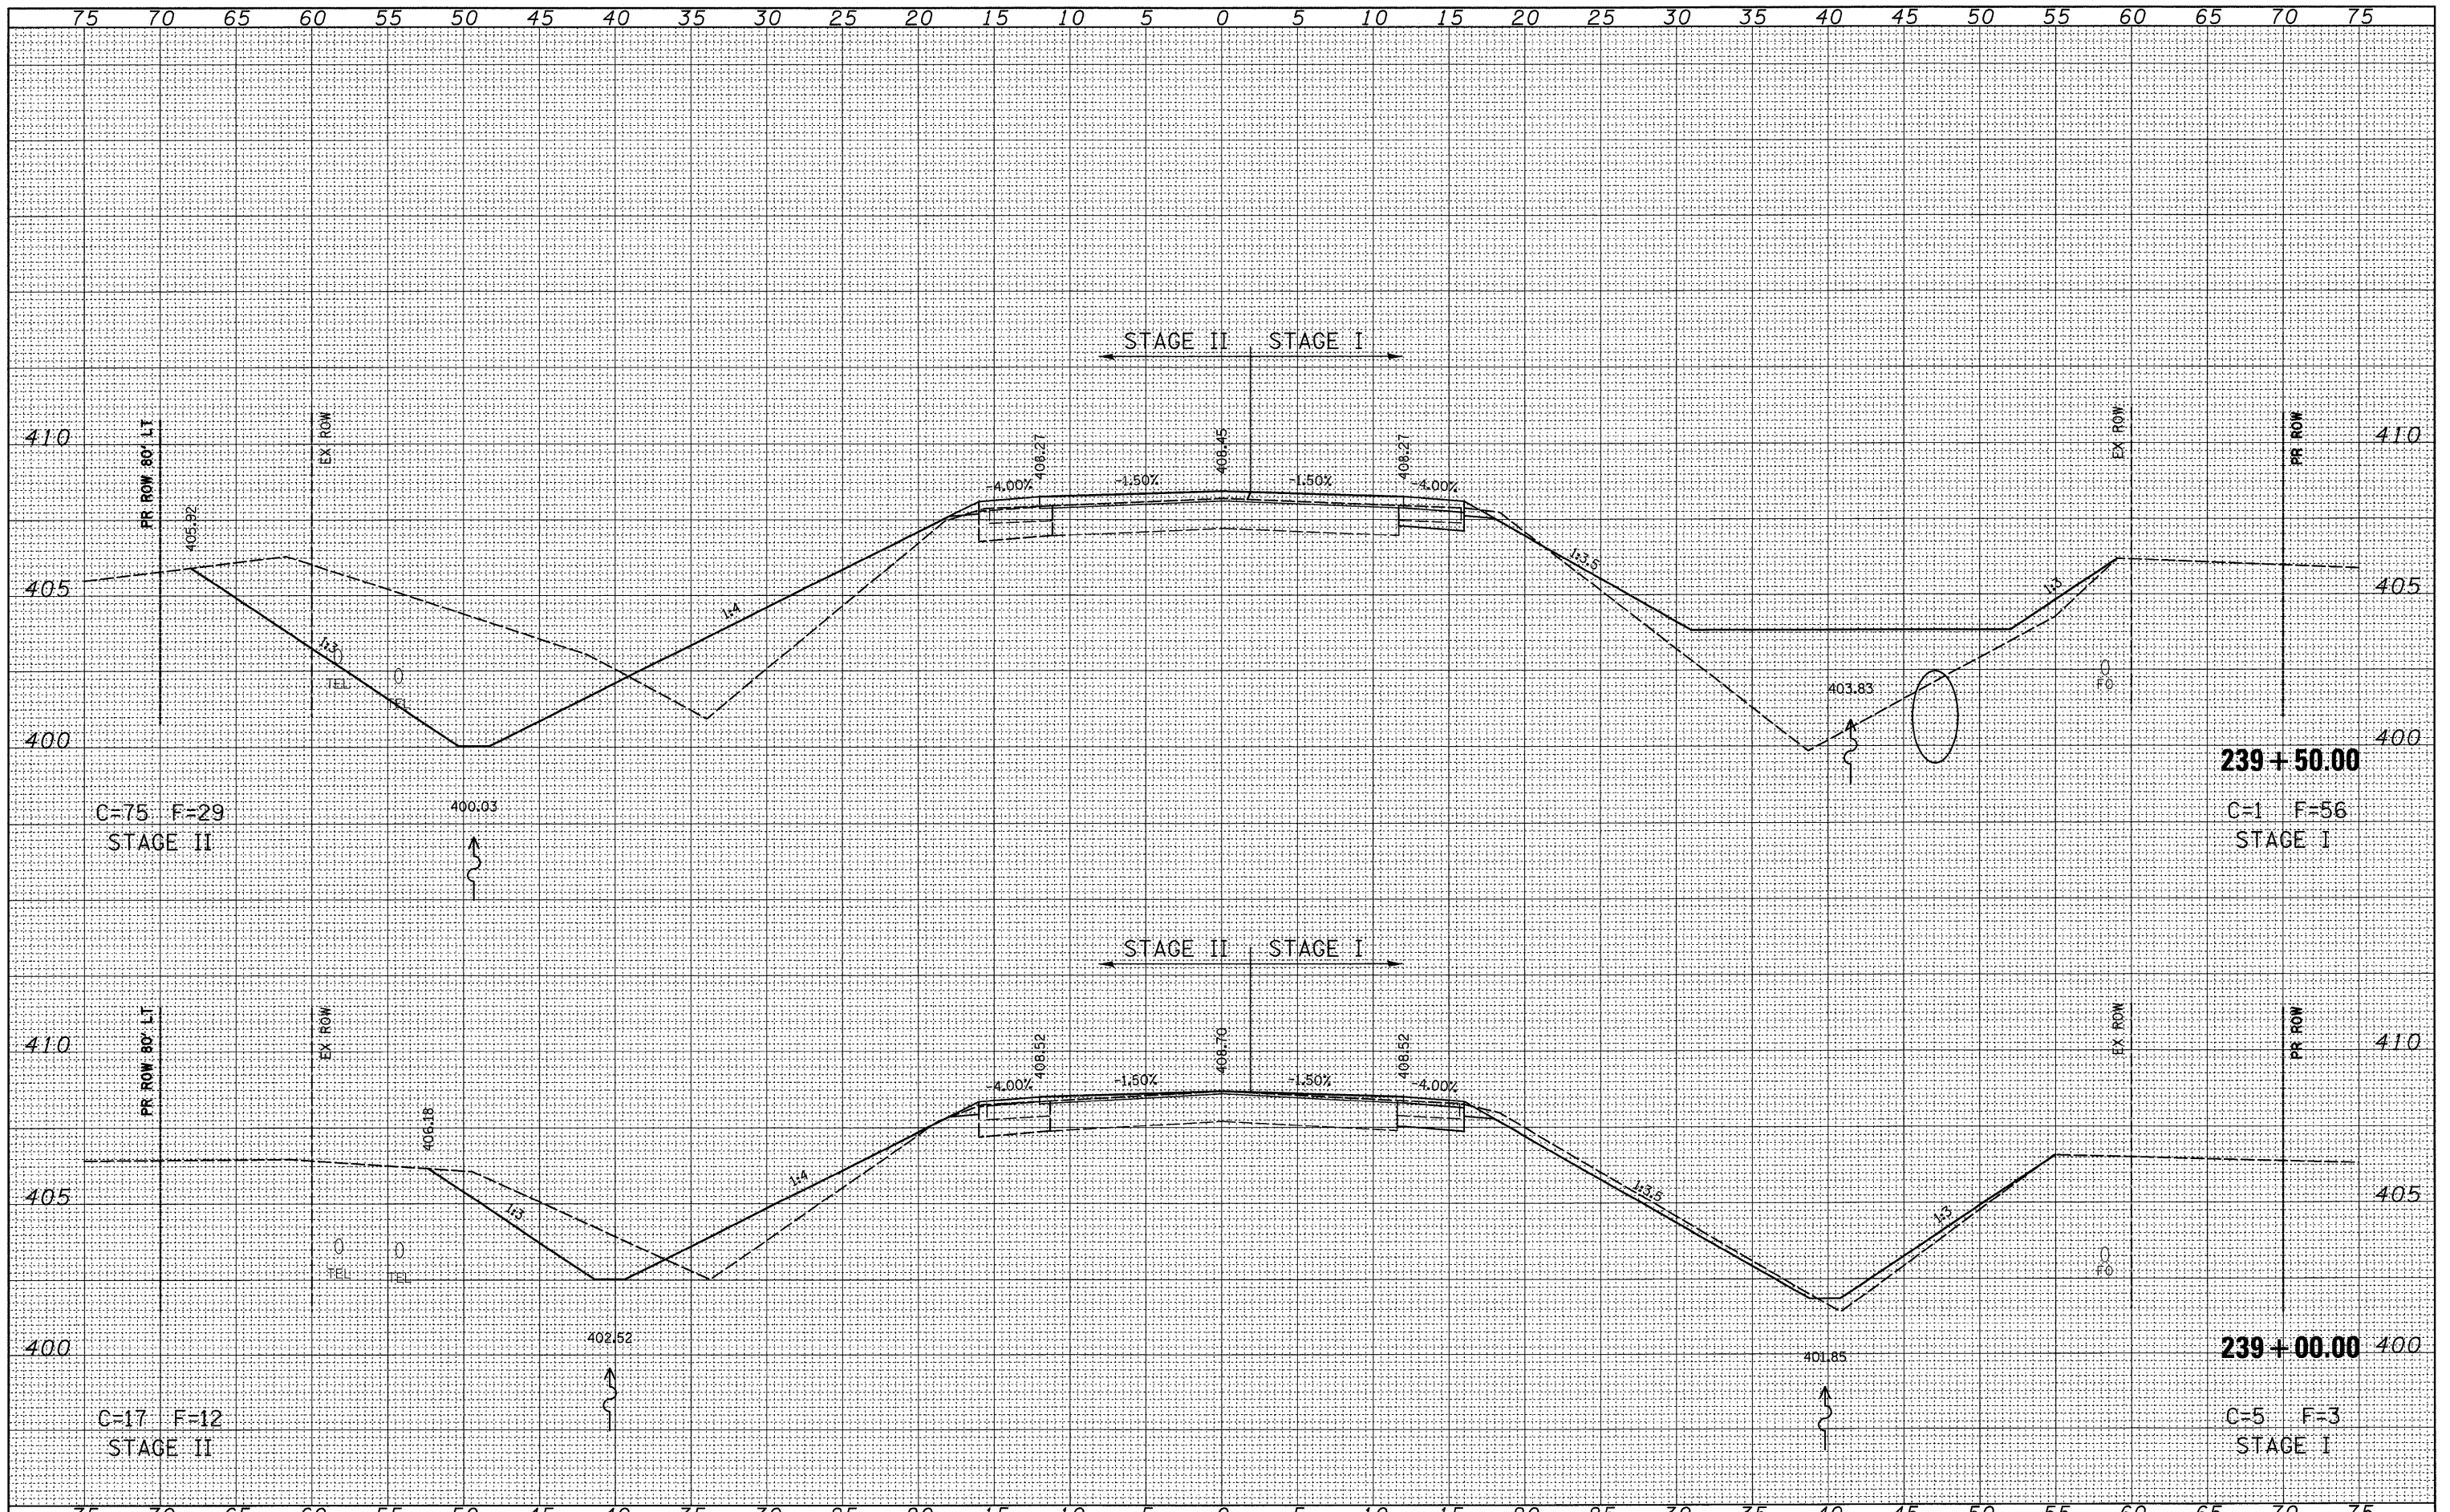

FILE NAME = P:\0340601_04\FIN096055\Drawings\secs\855\sheet.dgn
 PLOT SCALE = 5.0000' / IN.
 PLOT DATE = 3/26/2009

USER NAME = rook
 DESIGNED -
 DRAWN -
 CHECKED -
 DATE -

REVISÉ -
 REVISÉ -
 REVISÉ -
 REVISÉ -

STATE OF ILLINOIS
 DEPARTMENT OF TRANSPORTATION

IL ROUTE 15

SCALE: SHEET NO. 2 OF 41 SHEETS STA. 239+00.00 TO STA. 239+50.00

F.A.P. RTE.	SECTION	COUNTY	TOTAL SHEETS	SHEET NO.
823	(22BY-1,22BY2,22BRB-1	WAYNE	142	82
CONTRACT NO. 74238				
FED. ROAD DIST. NO.		ILLINOIS FED. AID PROJECT		