


DATE	
BY	
DESIGNED	
DRAWN	
CHECKED	
DATE	
REVISIONS	
NO.	

DATE	
BY	
DESIGNED	
DRAWN	
CHECKED	
DATE	
REVISIONS	
NO.	

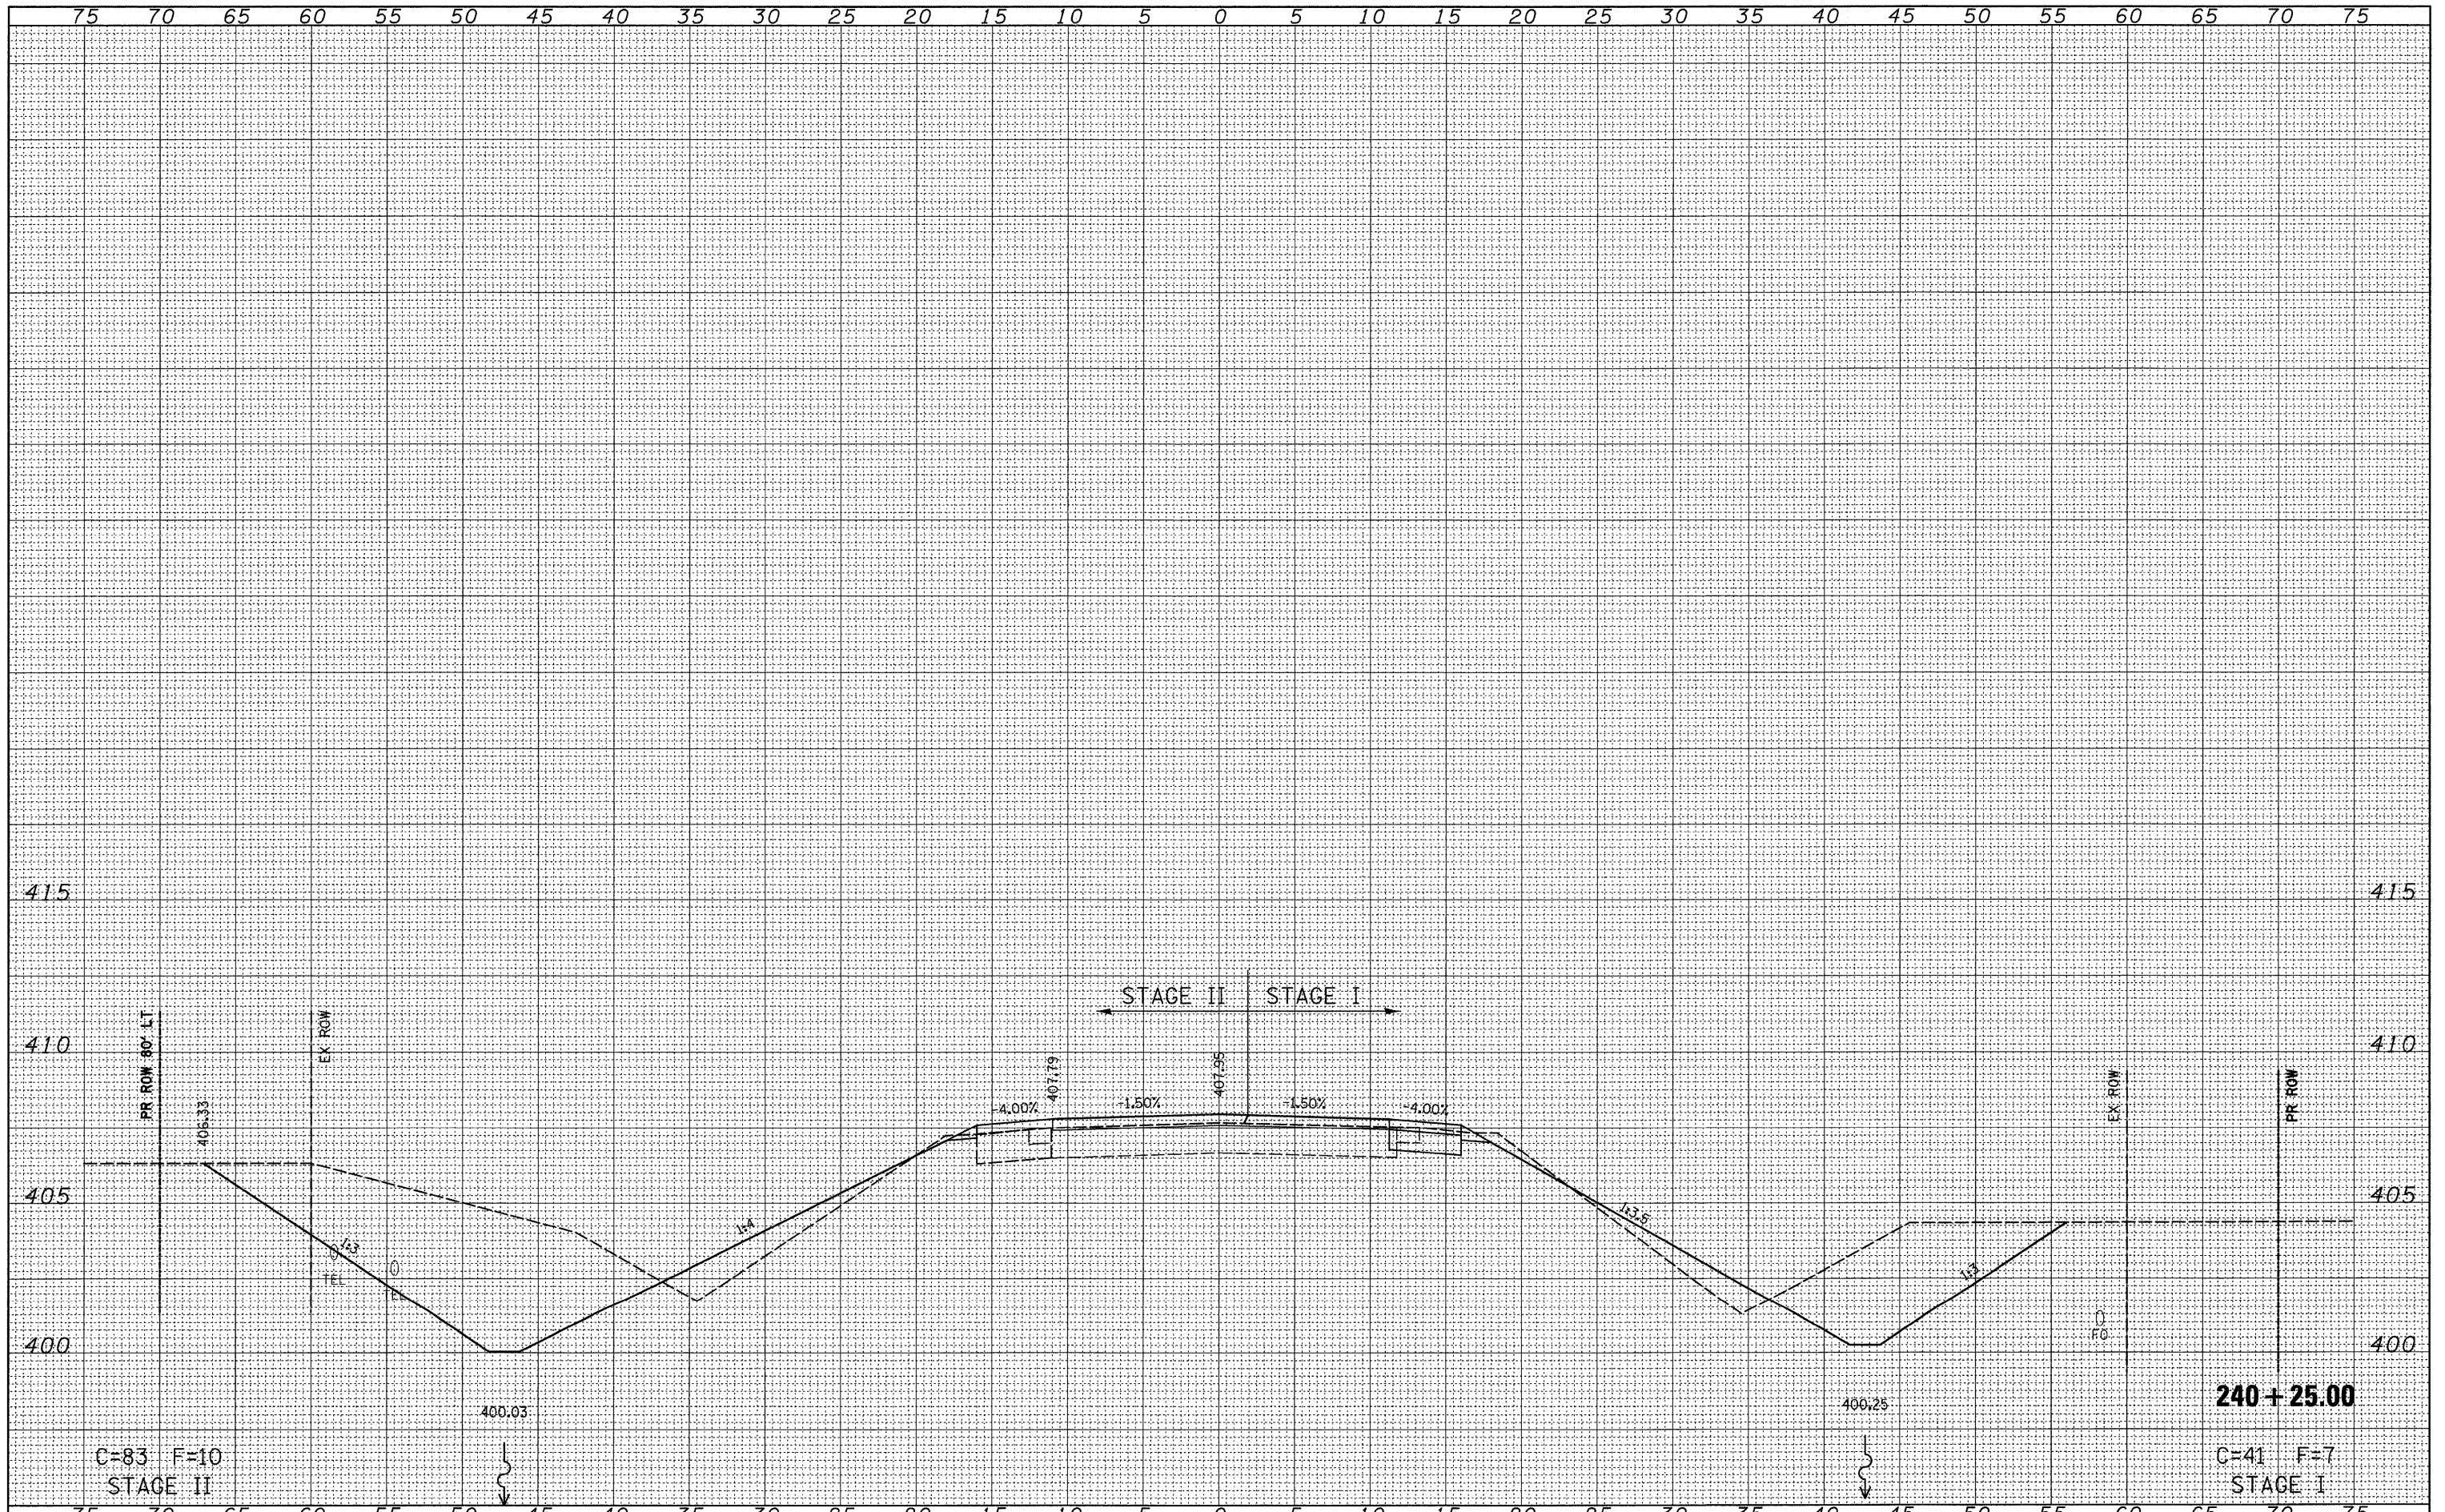

FILE NAME = P:\034060L04\FIN0960055\Drawings\Xsecos\055Xsecsheet.dgn
 USER NAME = rook
 PLOT SCALE = 5.0000' / IN.
 PLOT DATE = 3/26/2009

DESIGNED -
 DRAWN -
 CHECKED -
 DATE -

REVISED -
 REVISED -
 REVISED -
 REVISED -

STATE OF ILLINOIS
 DEPARTMENT OF TRANSPORTATION

IL ROUTE 15

SCALE: SHEET NO. 3 OF 41 SHEETS STA. 240+25.00 TO STA. 240+25.00

F.A.P. RTE.	SECTION	COUNTY	TOTAL SHEETS	SHEET NO.
823	(22BY-1,22BY2,22BR)B-1	WAYNE	142	83
CONTRACT NO. 74238				
FED. ROAD DIST. NO. ILLINOIS FED. AID PROJECT				