


FINAL	SURVEYED	DATE
SURVEY	PLOTTED	BY
NOTE BOOK	TEMPLATE	
NO.	AREAS CHECKED	

ORIGINAL	SURVEYED	DATE
SURVEY	PLOTTED	BY
NOTE BOOK	TEMPLATE	
NO.	AREAS CHECKED	

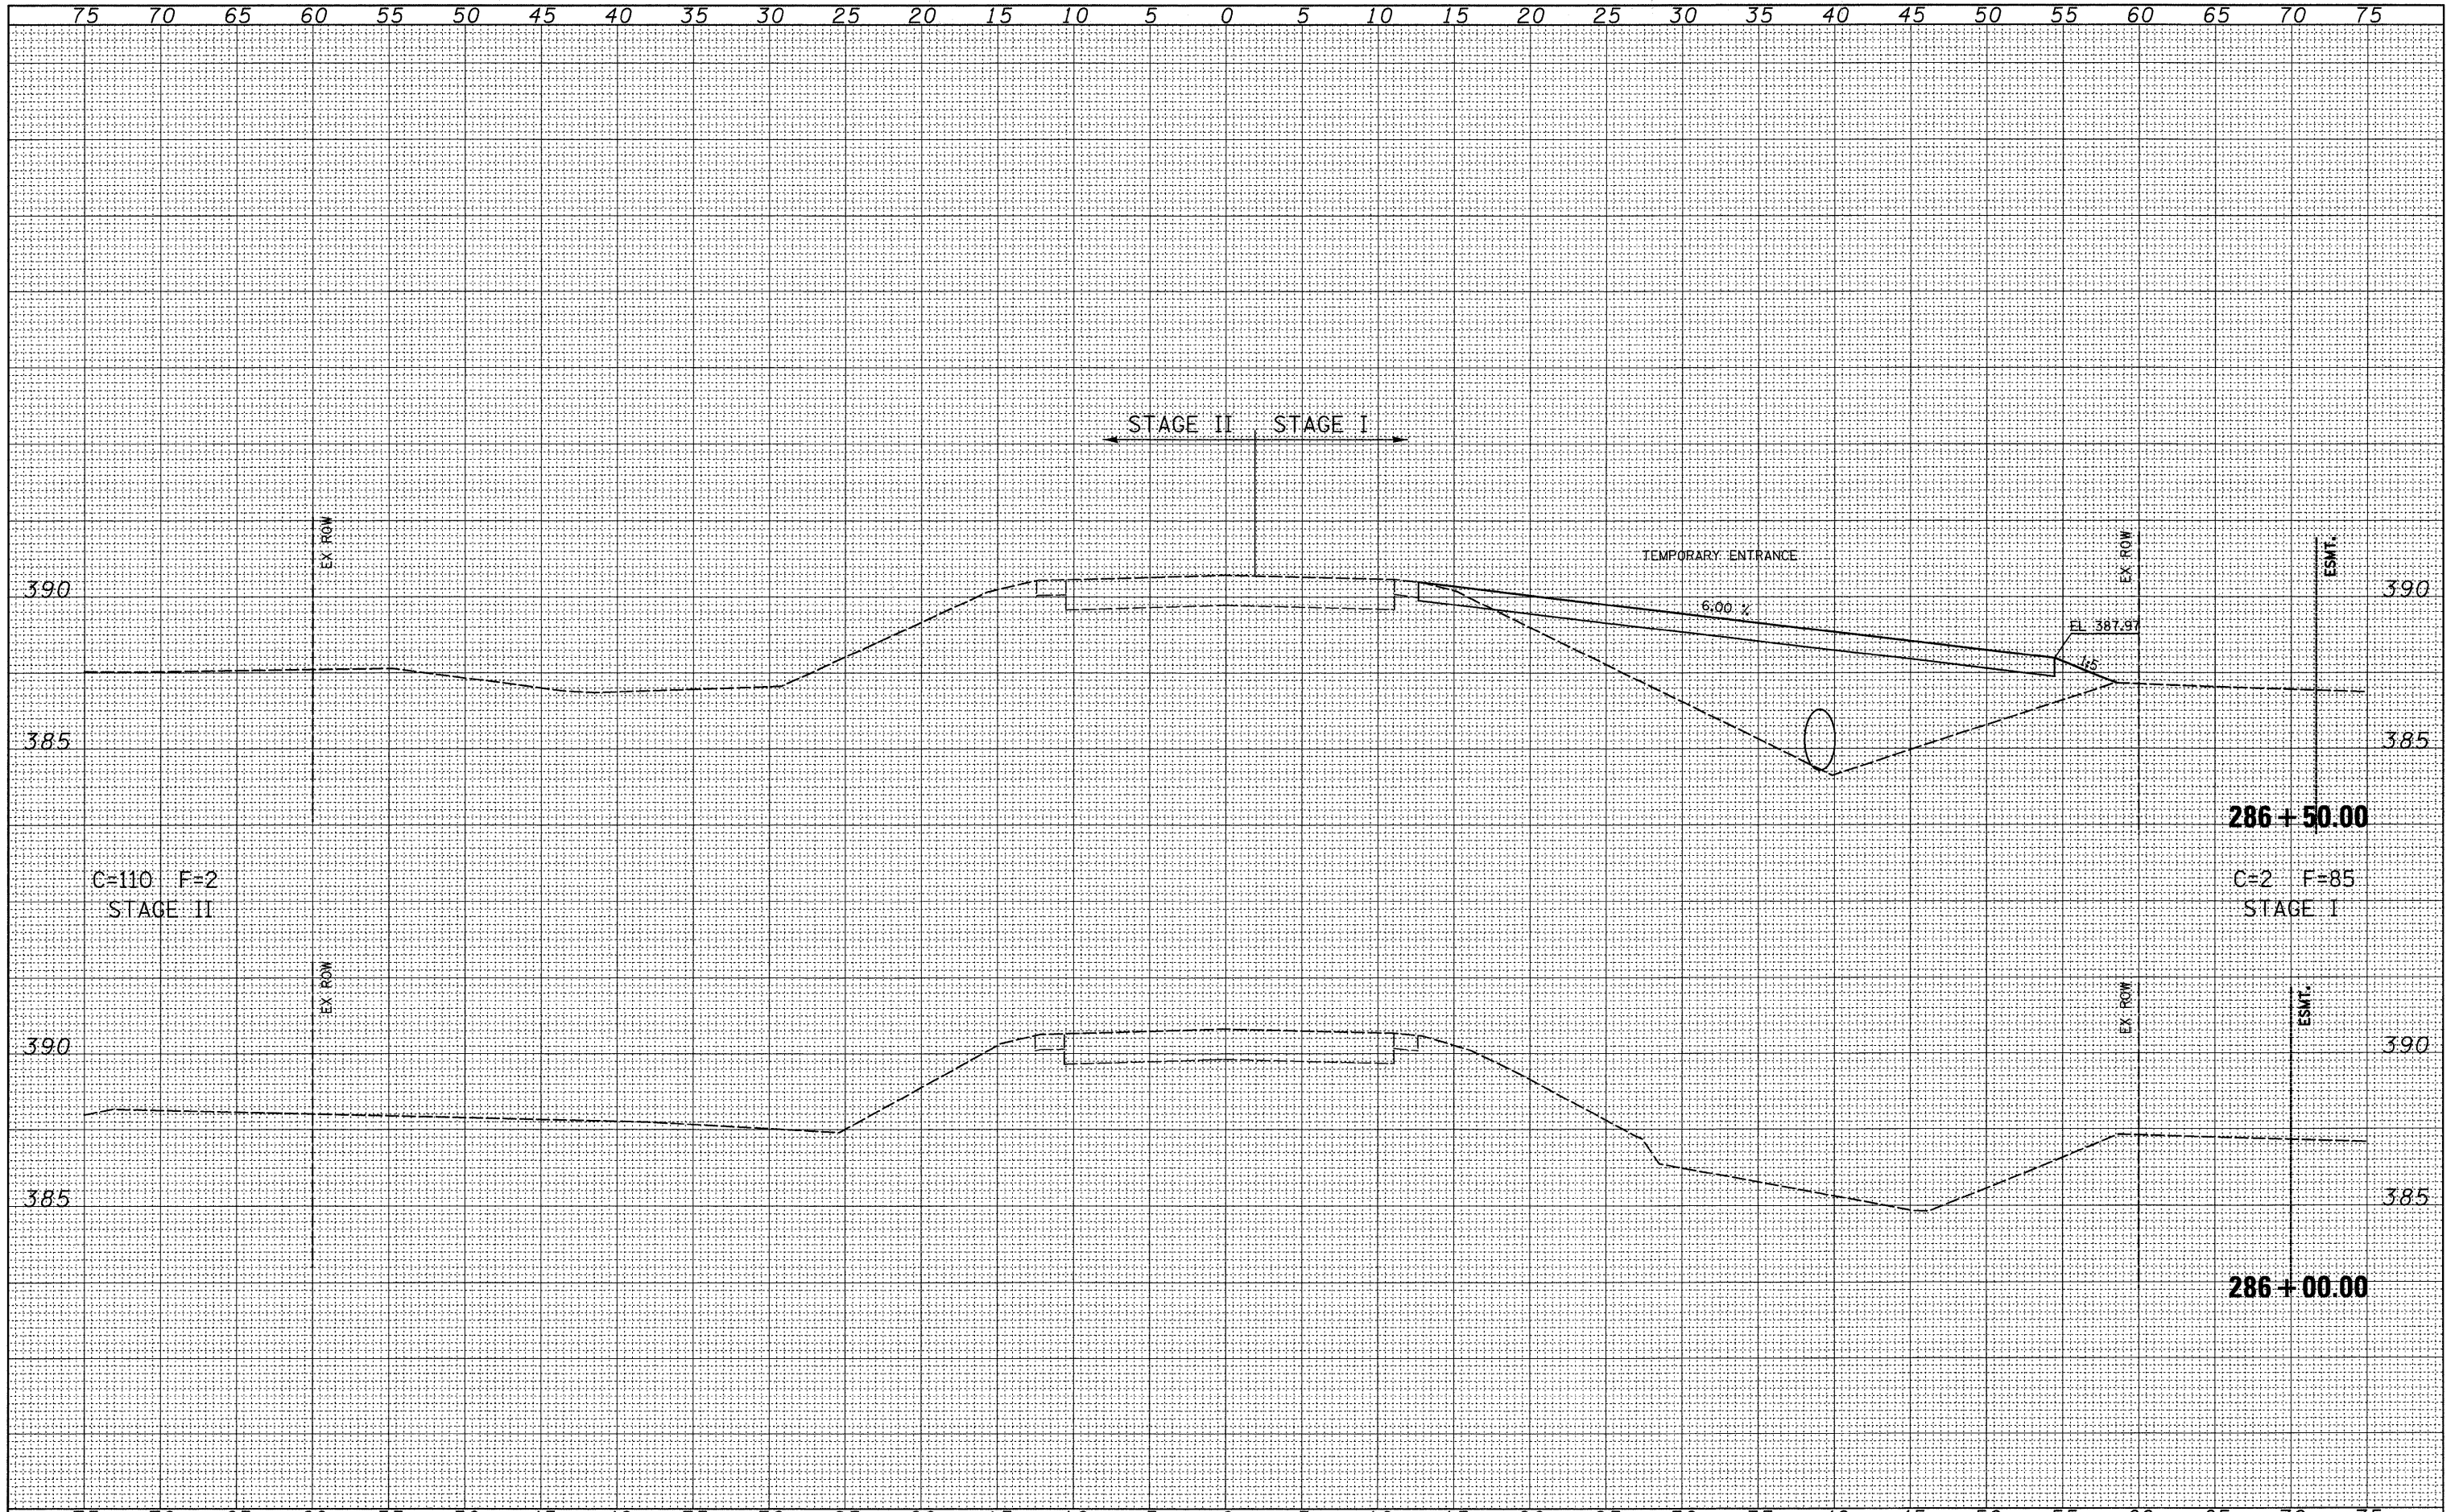

FILE NAME = P:\0340601\04\FIN0960055\Drawings\ssca\1617Xss\sheet.dgn
 USER NAME = rook
 PLOT SCALE = 5,0000 / IN.
 PLOT DATE = 3/26/2009

DESIGNED -
 DRAWN -
 CHECKED -
 DATE -

REVISED -
 REVISED -
 REVISED -
 REVISED -

**STATE OF ILLINOIS
 DEPARTMENT OF TRANSPORTATION**

SCALE: SHEET NO. 7 OF 41 SHEETS STA. 286+00.00 TO STA. 286+50.00

IL RTE 15

F.A.P. RTE.	SECTION	COUNTY	TOTAL SHEETS	SHEET NO.
823	(22BY-1,22BY2,22BRB-1	WAYNE	142	87
CONTRACT NO. 74238			ILLINOIS FED. AID PROJECT	