


DATE	
BY	
FINAL SURVEY	
CHECKED	
PLOTTED	
NOTE BOOK	
TEMPLATE	
AREAS	
AREAS CHECKED	
NO.	

DATE	
BY	
ORIGINAL SURVEY	
CHECKED	
PLOTTED	
NOTE BOOK	
TEMPLATE	
AREAS	
AREAS CHECKED	
NO.	

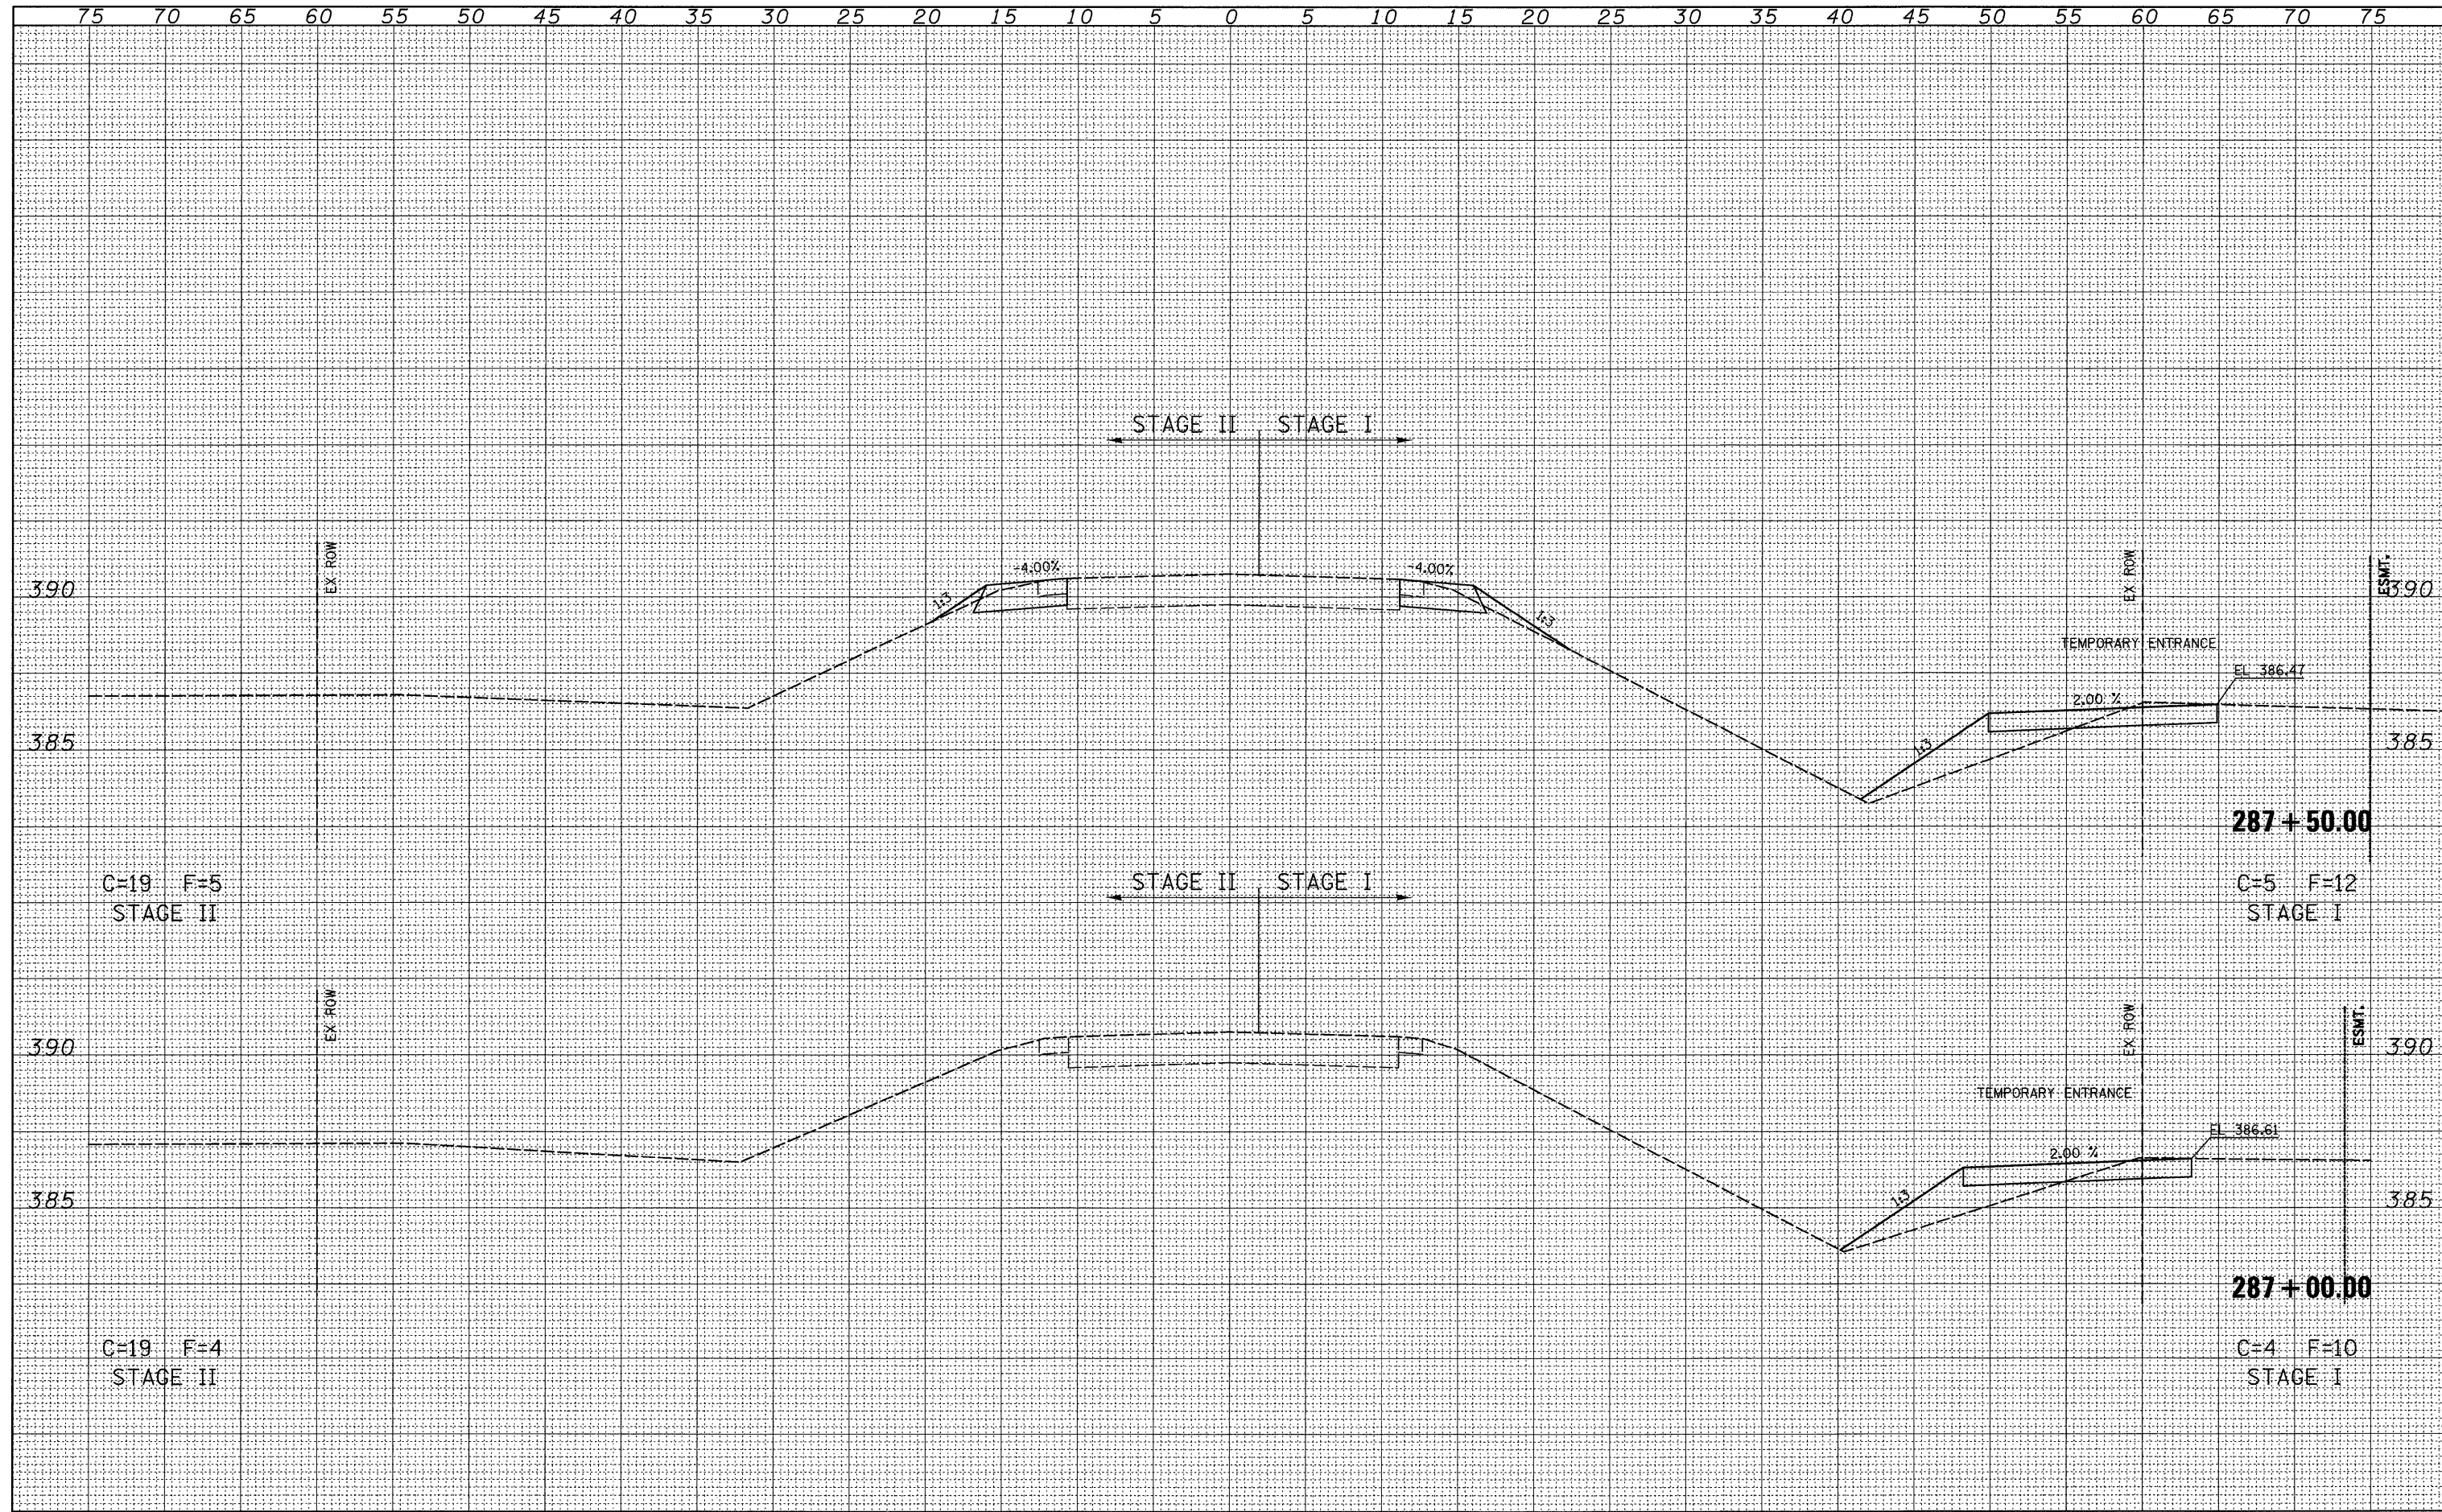

FILE NAME = P:\034060L04\FIN0960055\Drawings\secs\1617\sheet.dgn	USER NAME = rook	DESIGNED -	REVISED -	STATE OF ILLINOIS DEPARTMENT OF TRANSPORTATION	IL RTE 15 SCALE: SHEET NO. 8 OF 41 SHEETS STA. 287+00.00 TO STA. 287+50.00	F.A.P. RTE. 823	SECTION (22BY-1,22BY2,22BR)B-1	COUNTY WAYNE	TOTAL SHEETS 142	SHEET NO. 88	
PLOT SCALE = 5.0000' / IN.	PLOT DATE = 3/26/2009	DRAWN -	REVISED -			CONTRACT NO. 74238		ILLINOIS FED. AID PROJECT			
		CHECKED -	REVISED -								
		DATE -	REVISED -								