


FINAL SURVEY	SUBMITTED	DATE
NOTE BOOK	PLOTTED	
NO.	TEMPLATE	
	AREAS CHECKED	

ORIGINAL SURVEY	SUBMITTED	DATE
NOTE BOOK	PLOTTED	
NO.	TEMPLATE	
	AREAS CHECKED	

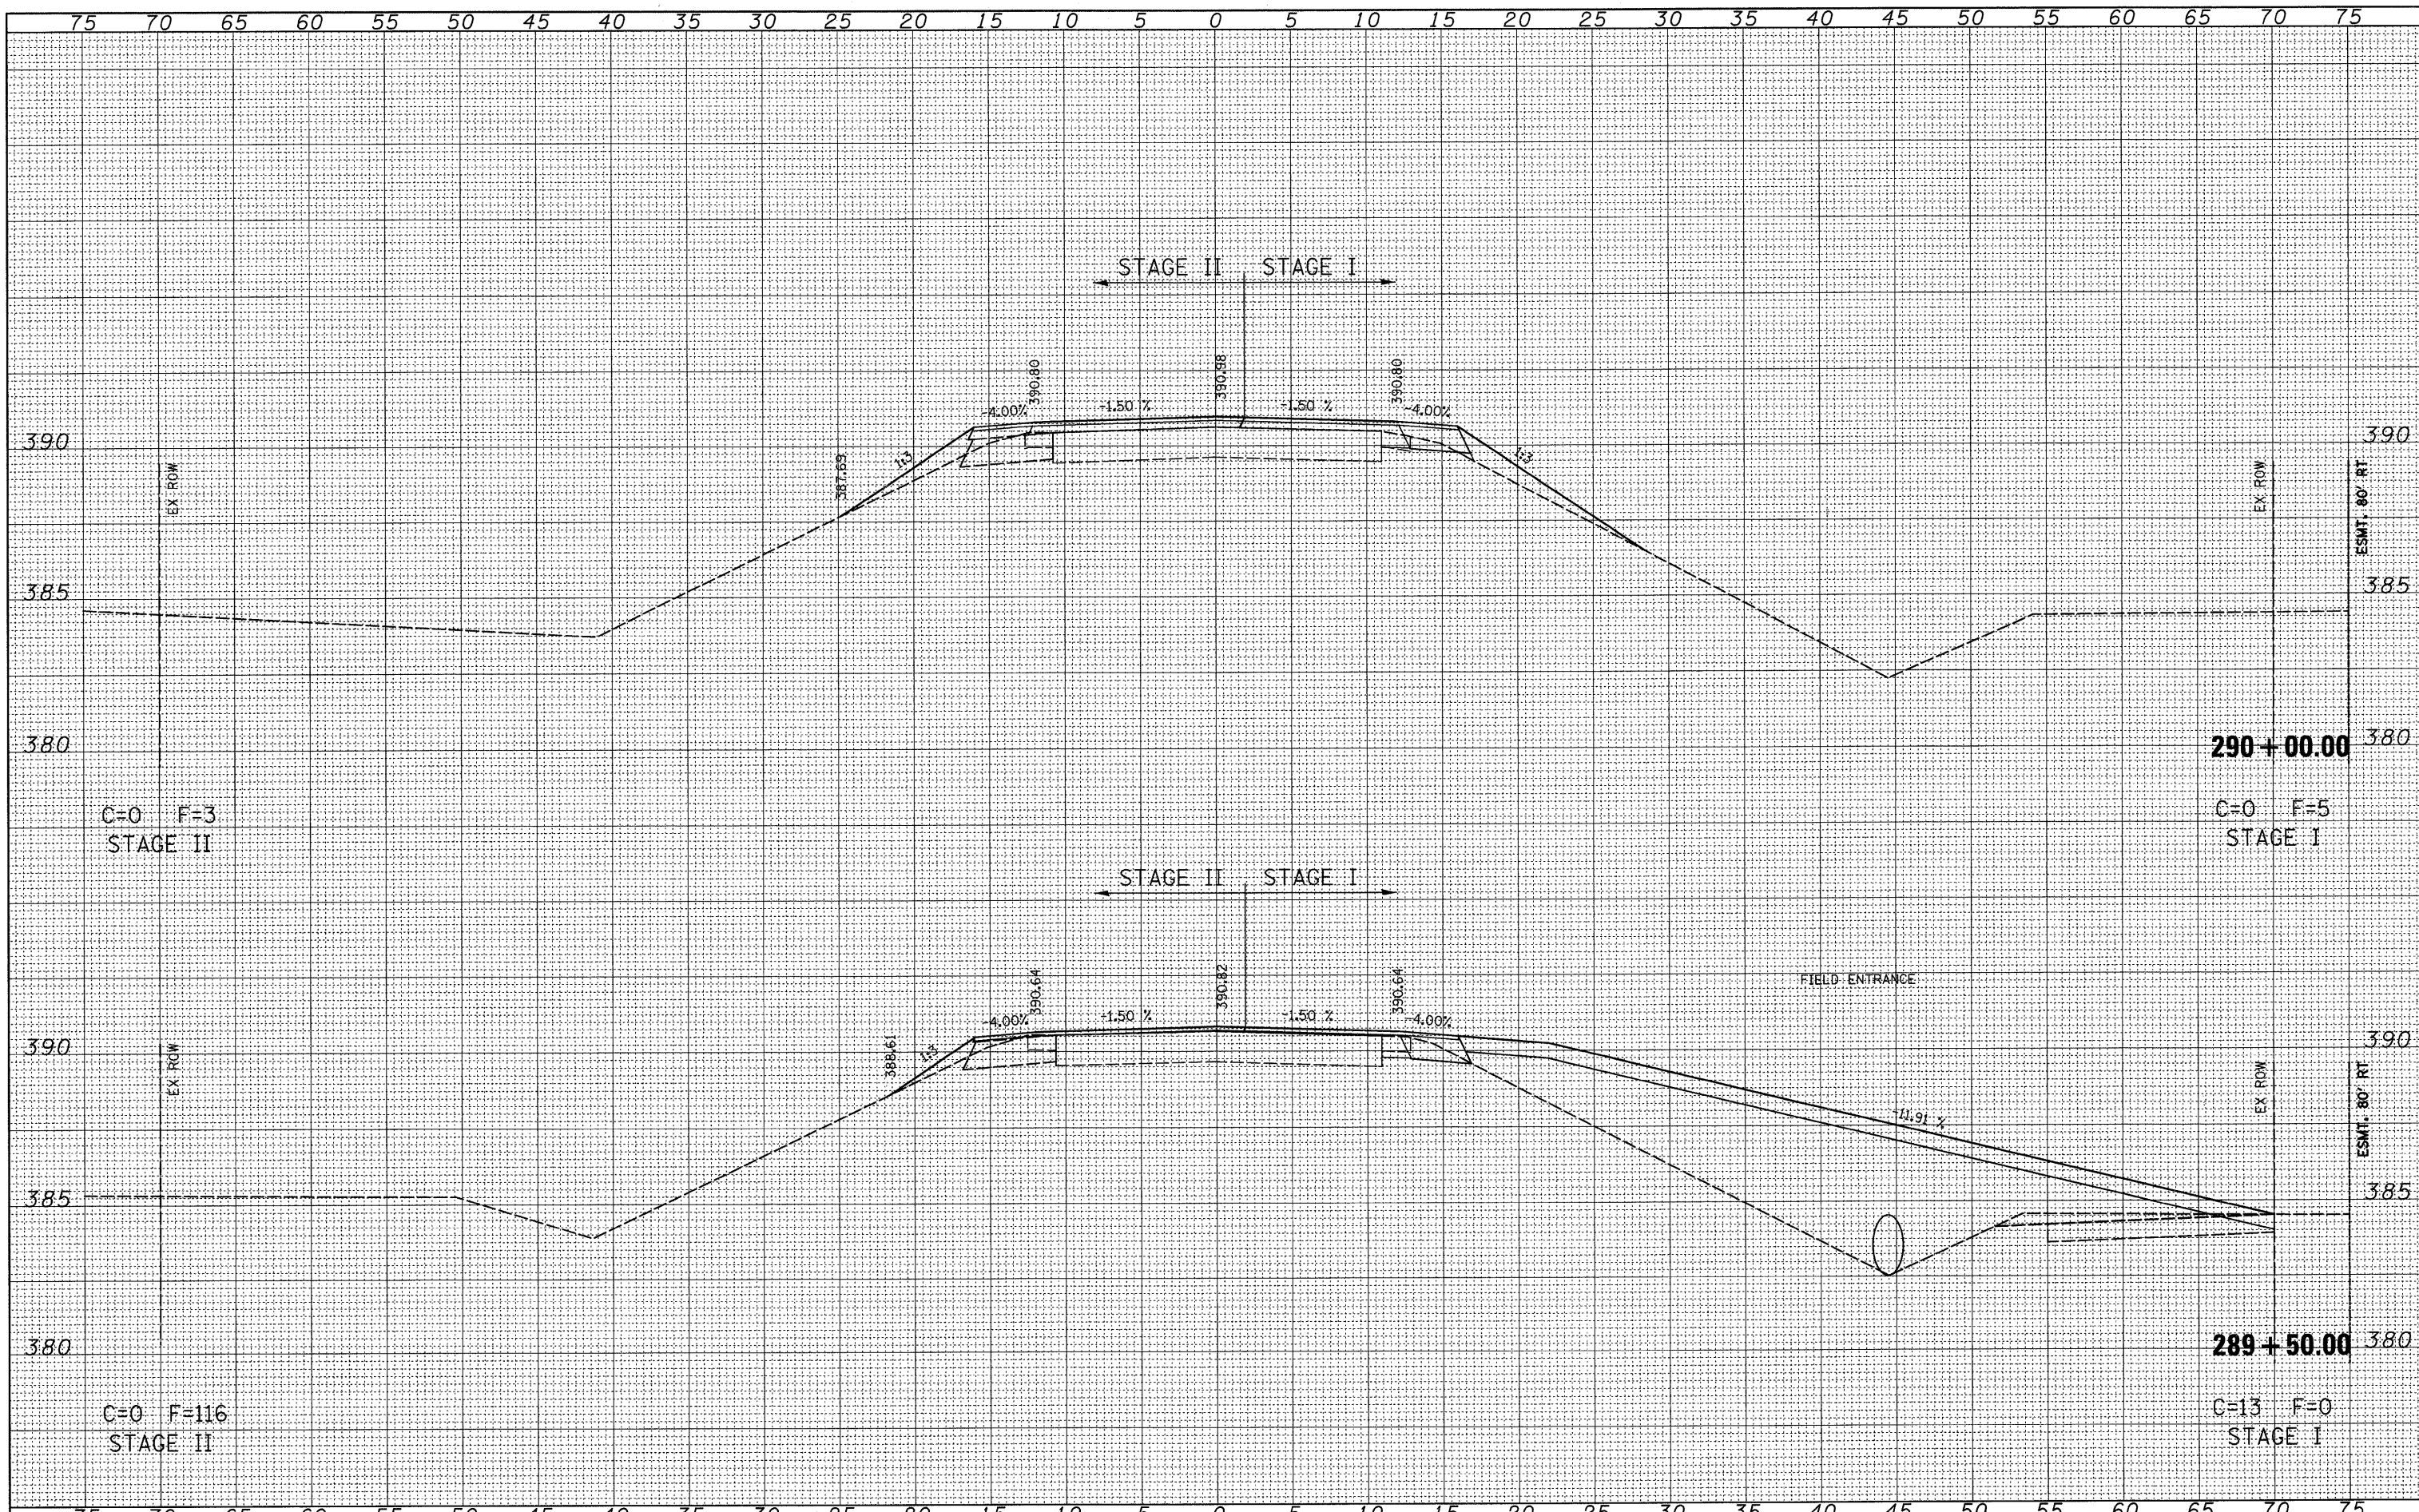

FILE NAME = P:\0348601.04\FIN0960055\Drawings\Xsecs\1617Xsec	USER NAME = rcook	DESIGNED -	REVISED -	<b>STATE OF ILLINOIS</b> <b>DEPARTMENT OF TRANSPORTATION</b>	<b>IL RTE 15</b> SCALE: SHEET NO. 11 OF 41 SHEETS STA. 289+50.00 TO STA. 290+00.00	F.A.P. RTE. 823	SECTION (22BY-1,22BY2,22BR)B-1	COUNTY WAYNE	TOTAL SHEETS 142	SHEET NO. 91
PLOT SCALE = 5.0000' / IN.	CHECKED -	REVISED -	CONTRACT NO. 74238							
PLOT DATE = 3/26/2009	DATE -	REVISED -	ILLINOIS FED. AID PROJECT							