


DATE	
BY	
REVIEWED	
PLOTTED	
TEMPLATE	
NOTE BOOK	
AREAS CHECKED	
NO.	

DATE	
BY	
REVIEWED	
PLOTTED	
TEMPLATE	
NOTE BOOK	
AREAS CHECKED	
NO.	

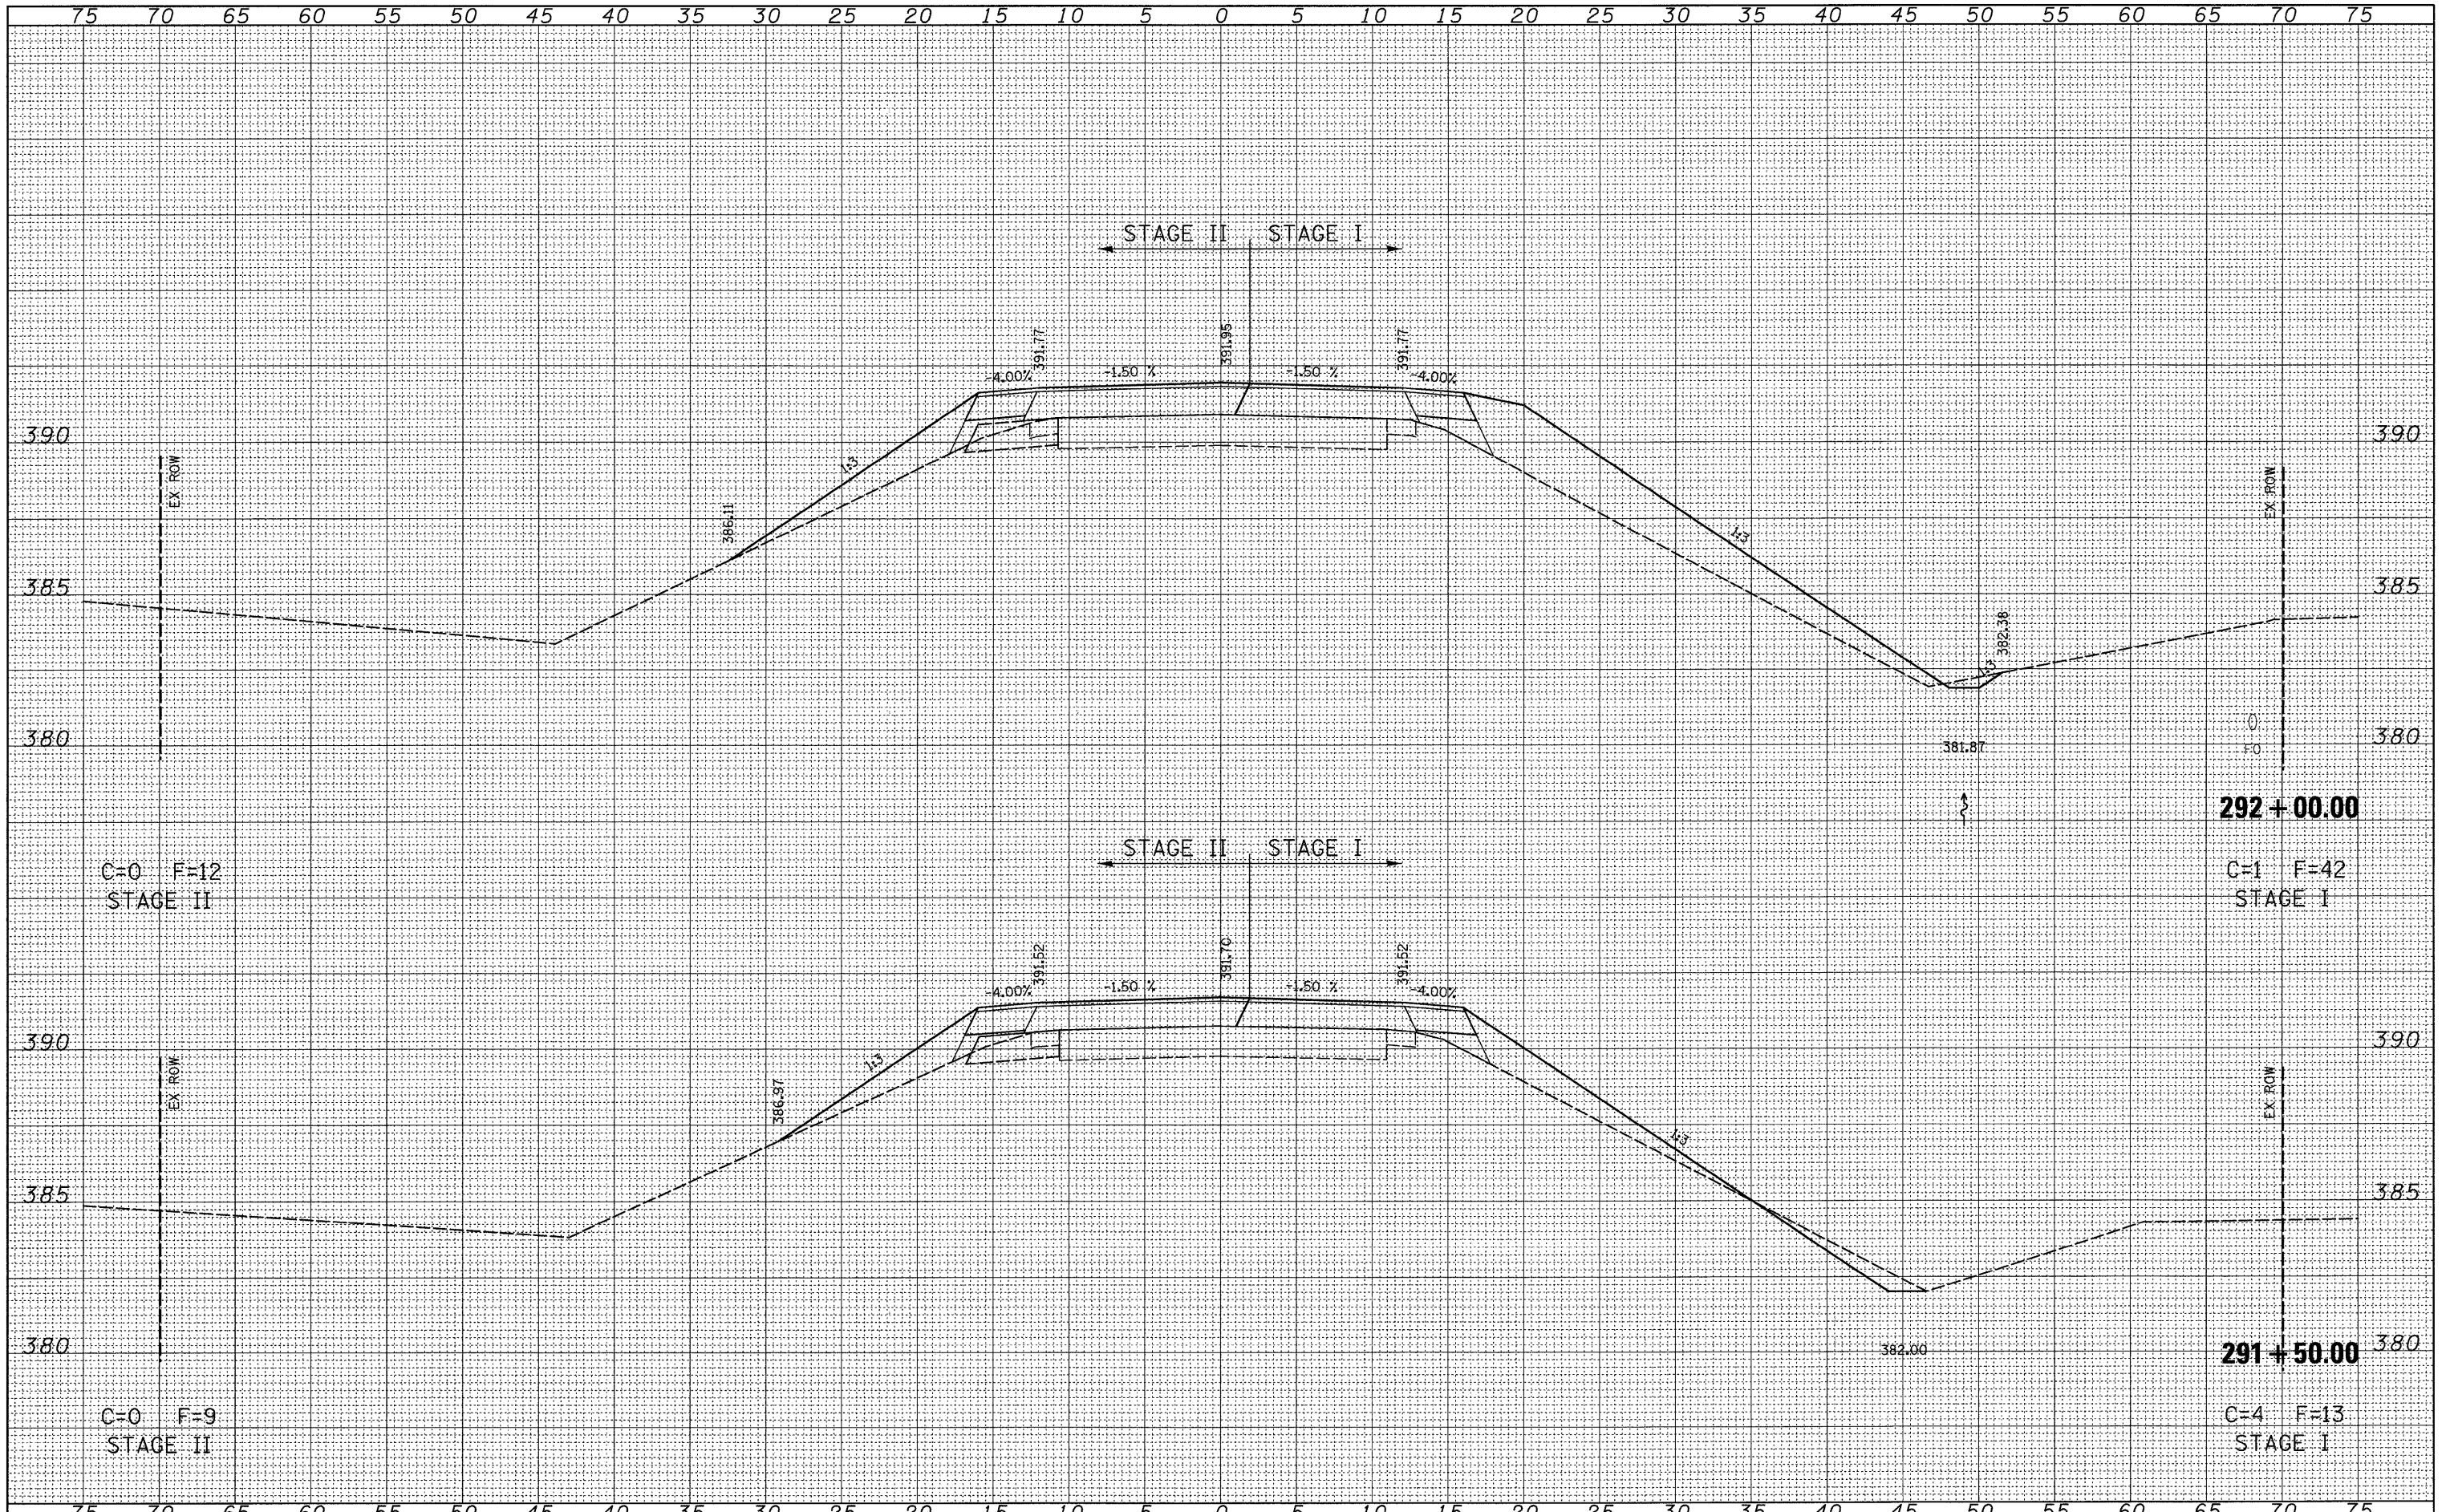

FILE NAME = P:\0340601.04.FIN0960055\Drawings\secs\1617\sheet.dgn	USER NAME = rcook	DESIGNED -	REVISED -	STATE OF ILLINOIS DEPARTMENT OF TRANSPORTATION	IL RTE 15 SCALE: SHEET NO. 13 OF 41 SHEETS STA. 291+50.00 TO STA. 292+00.00	F.A.P. RTE. 823	SECTION (22BY-1,22BY2,22BR)B-1	COUNTY WAYNE	TOTAL SHEETS 142	SHEET NO. 93	
PLOT SCALE = 5.0000' / IN.	PLOT DATE = 3/26/2009	DRAWN -	REVISED -			CONTRACT NO. 74238		ILLINOIS FED. AID PROJECT			
		CHECKED -	REVISED -								
		DATE -	REVISED -								