


| | | |
|--------------|---------------|------|
| FINAL SURVEY | SURVEYED | DATE |
| NOTE BOOK | PLOTTED | BY |
| NO. | TEMPLATE | |
| | AREAS CHECKED | |

| | | |
|-----------------|---------------|------|
| ORIGINAL SURVEY | SURVEYED | DATE |
| NOTE BOOK | PLOTTED | BY |
| NO. | TEMPLATE | |
| | AREAS CHECKED | |

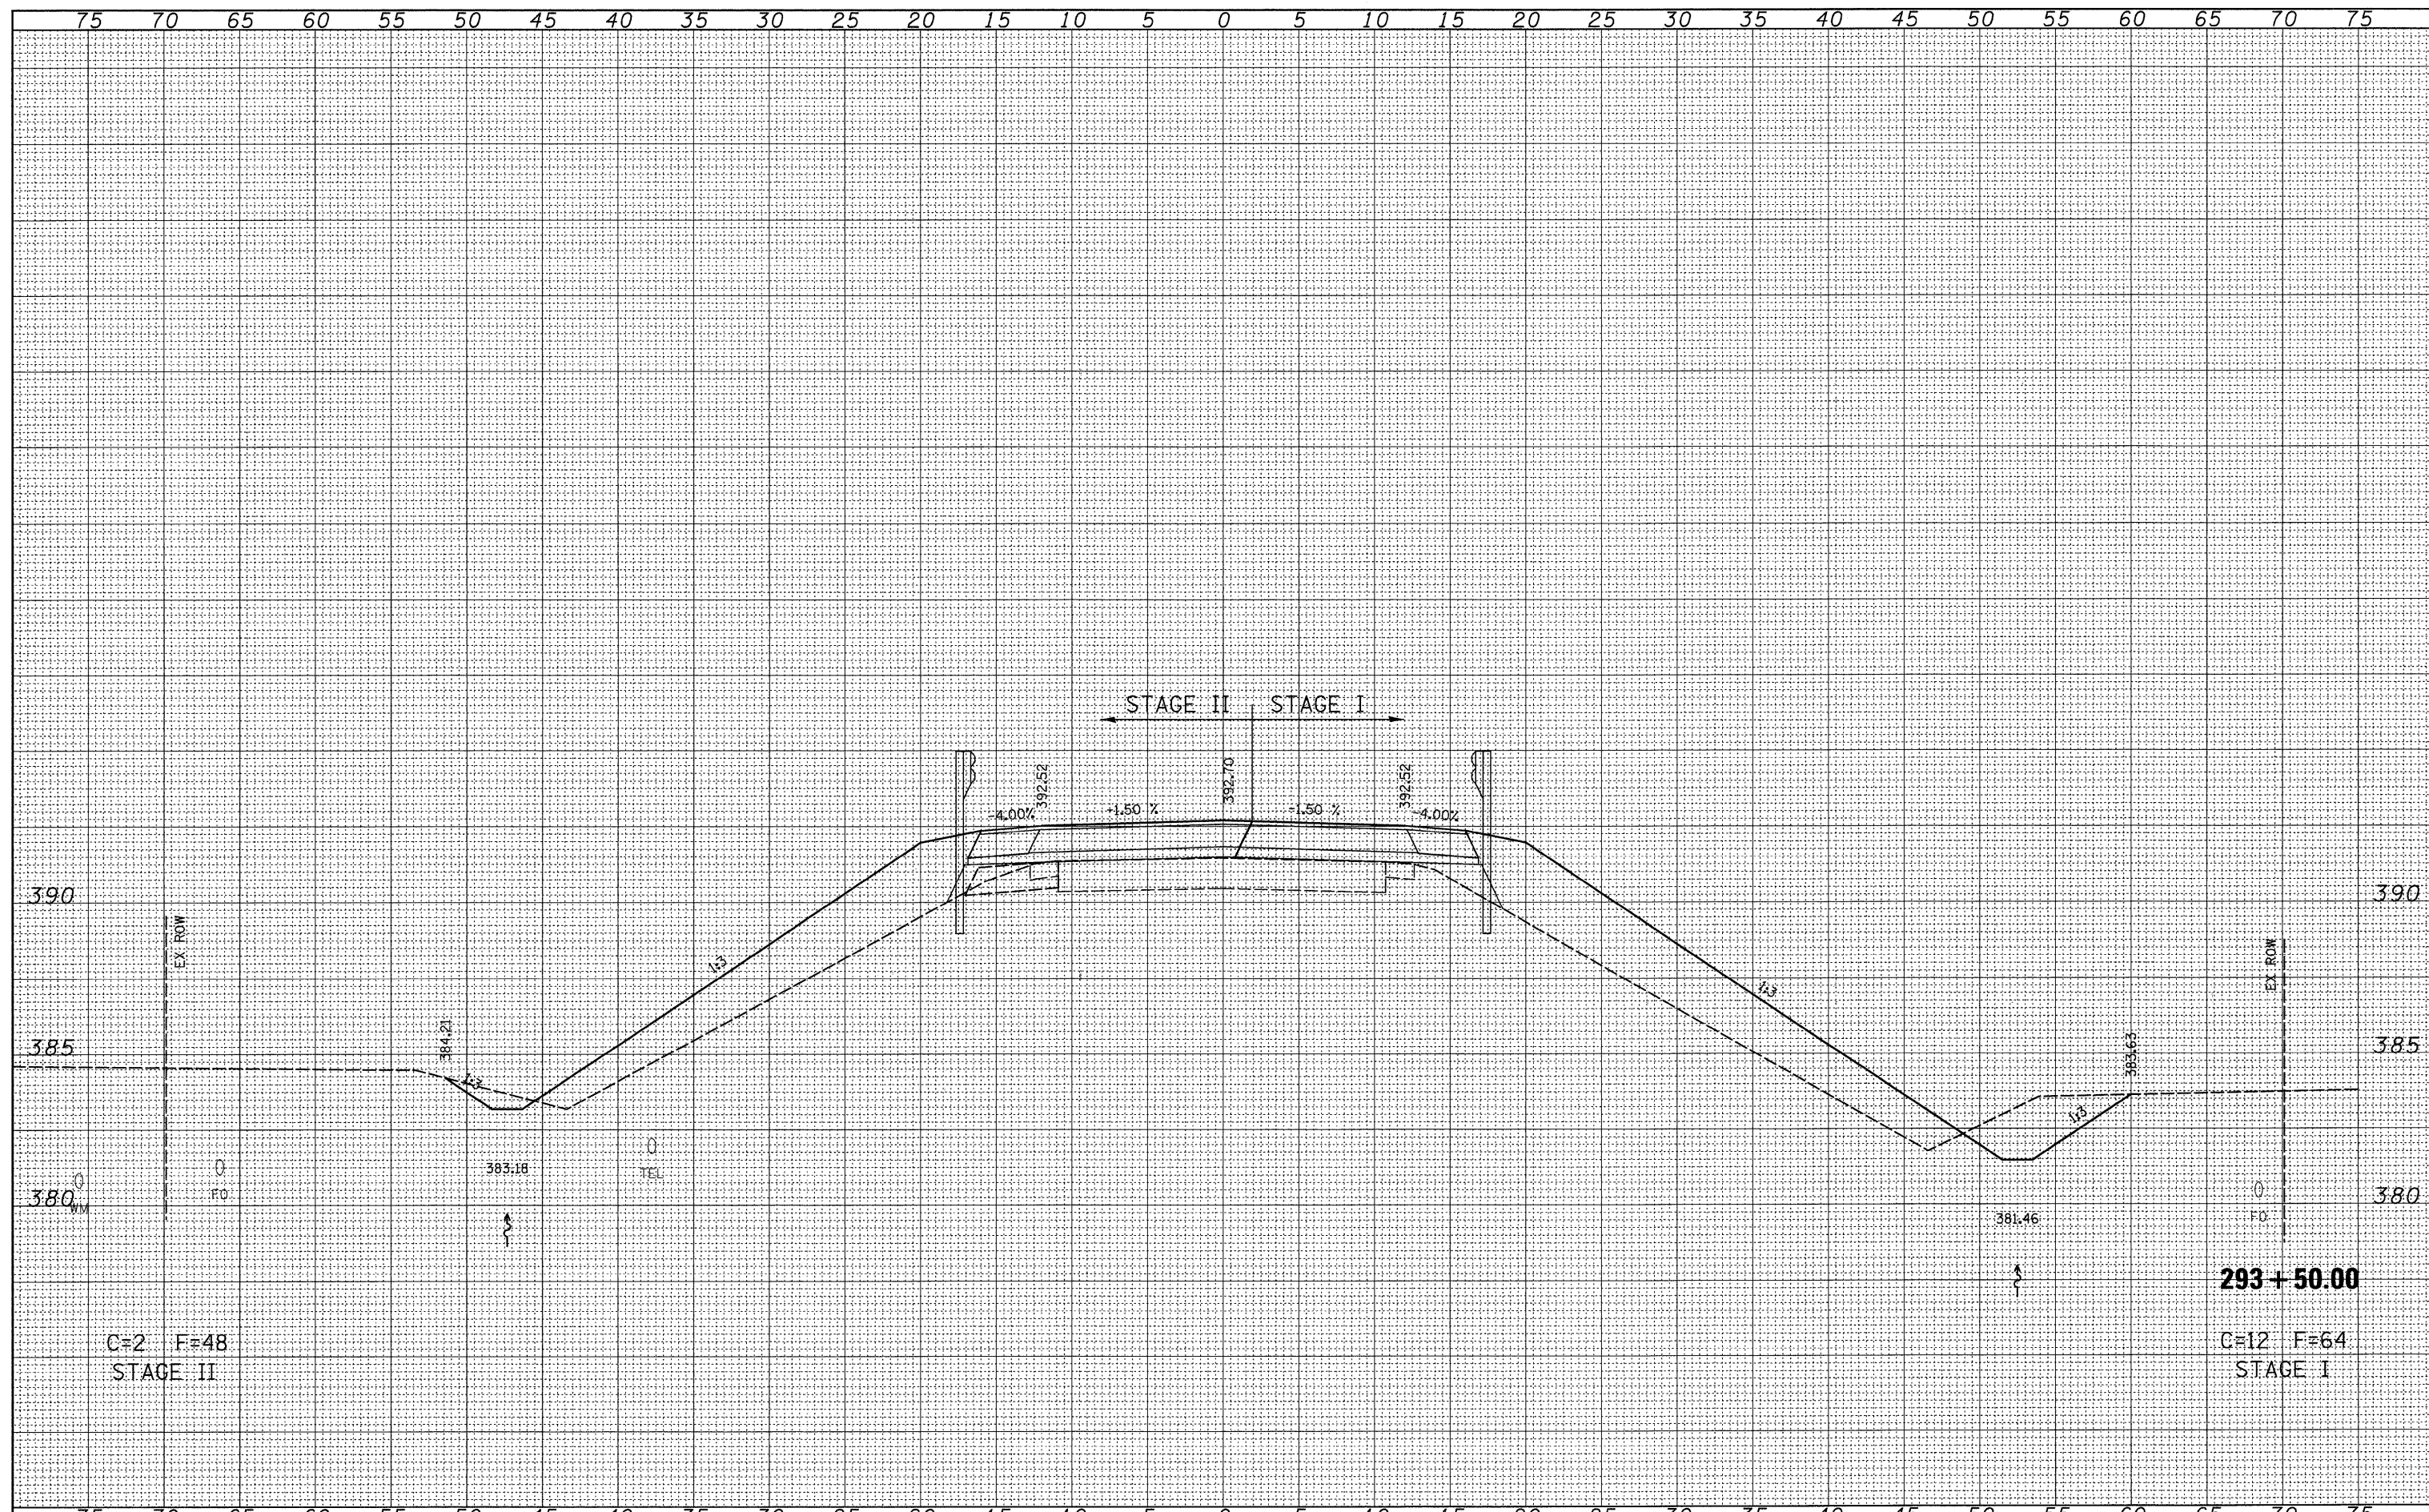

| | | | | | | | | | | |
|--|------------------|------------|-----------|---|------------------|---|------------------------|----------------------------------|--------------|-----------|
| FILE NAME = | USER NAME = rook | DESIGNED - | REVISED - | STATE OF ILLINOIS DEPARTMENT OF TRANSPORTATION | IL RTE 15 | F.A.P. RTE. | SECTION | COUNTY | TOTAL SHEETS | SHEET NO. |
| P:\0340601.04.FIN0960055\Drawings\Xsecs\1617Xsec\sheet.dgn | | DRAWN - | REVISED - | | | 823 | (22BY-1,22BY2,22BR)B-1 | WAYNE | 142 | 95 |
| PLOT SCALE = 5.0000' / IN. | | CHECKED - | REVISED - | | | CONTRACT NO. 74238 | | | | |
| PLOT DATE = 3/26/2009 | | DATE - | REVISED - | | | FED. ROAD DIST. NO. ILLINOIS FED. AID PROJECT | | | | |
| SCALE: | | | | | | SHEET NO. 15 OF 41 SHEETS | | STA. 293+50.00 TO STA. 293+50.00 | | |