


DATE	
BY	
DESIGNED	
DRAWN	
CHECKED	
DATE	
REVISIONS	
NO.	

DATE	
BY	
DESIGNED	
DRAWN	
CHECKED	
DATE	
REVISIONS	
NO.	

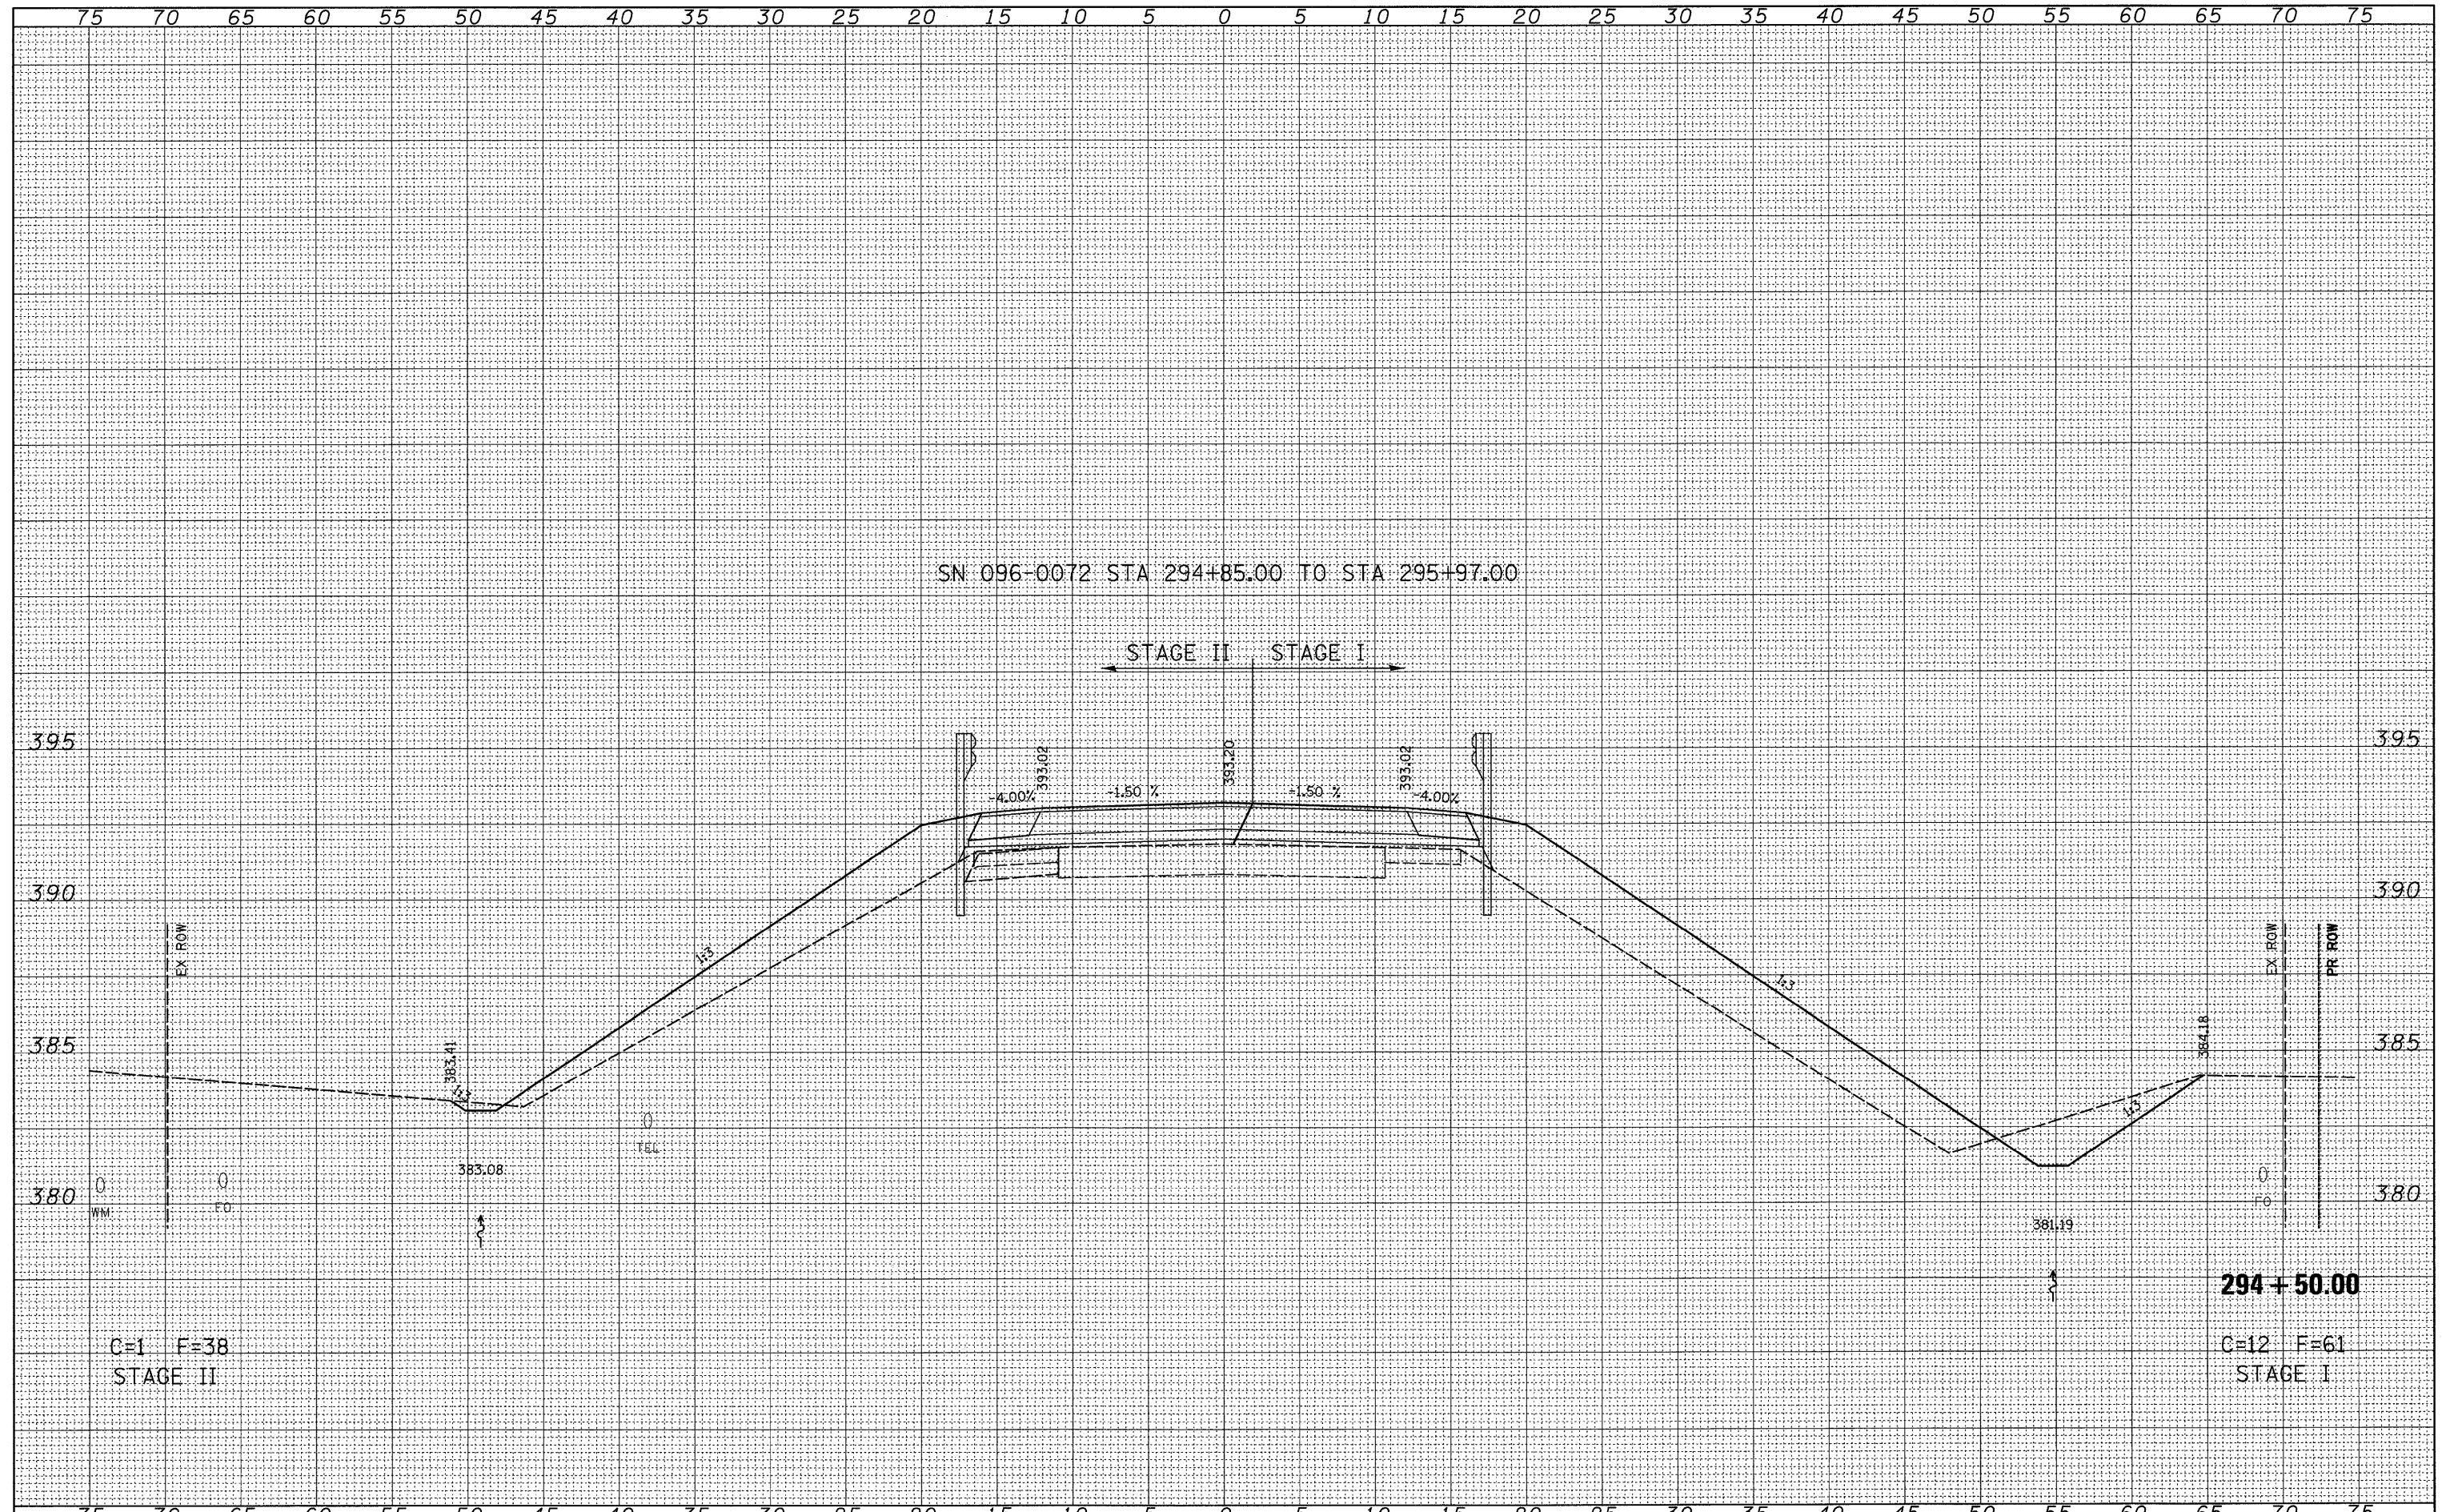

FILE NAME =	USER NAME = rook	DESIGNED -	REVISIONS -	STATE OF ILLINOIS DEPARTMENT OF TRANSPORTATION	IL RTE 15	F.A.P. RTE.	SECTION	COUNTY	TOTAL SHEETS	SHEET NO.
P:\0340601.04\FIN0960055\Drawings\ssocs\1617Xsec\sheet.dgn		DRAWN -	REVISIONS -			823	(22BY-1,22BY2,22BR)B-1	WAYNE	142	97
PLOT SCALE = 5.0000' / IN.		CHECKED -	REVISIONS -			CONTRACT NO. 74238				
PLOT DATE = 3/26/2009		DATE -	REVISIONS -			FED. ROAD DIST. NO. ILLINOIS FED. AID PROJECT				
SCALE:						SHEET NO. 17 OF 41 SHEETS		STA. 294+50.00 TO STA. 294+50.00		