


DATE	
BY	
DESIGNED	
DRAWN	
CHECKED	
DATE	
REVISIONS	
NO.	

DATE	
BY	
DESIGNED	
DRAWN	
CHECKED	
DATE	
REVISIONS	
NO.	

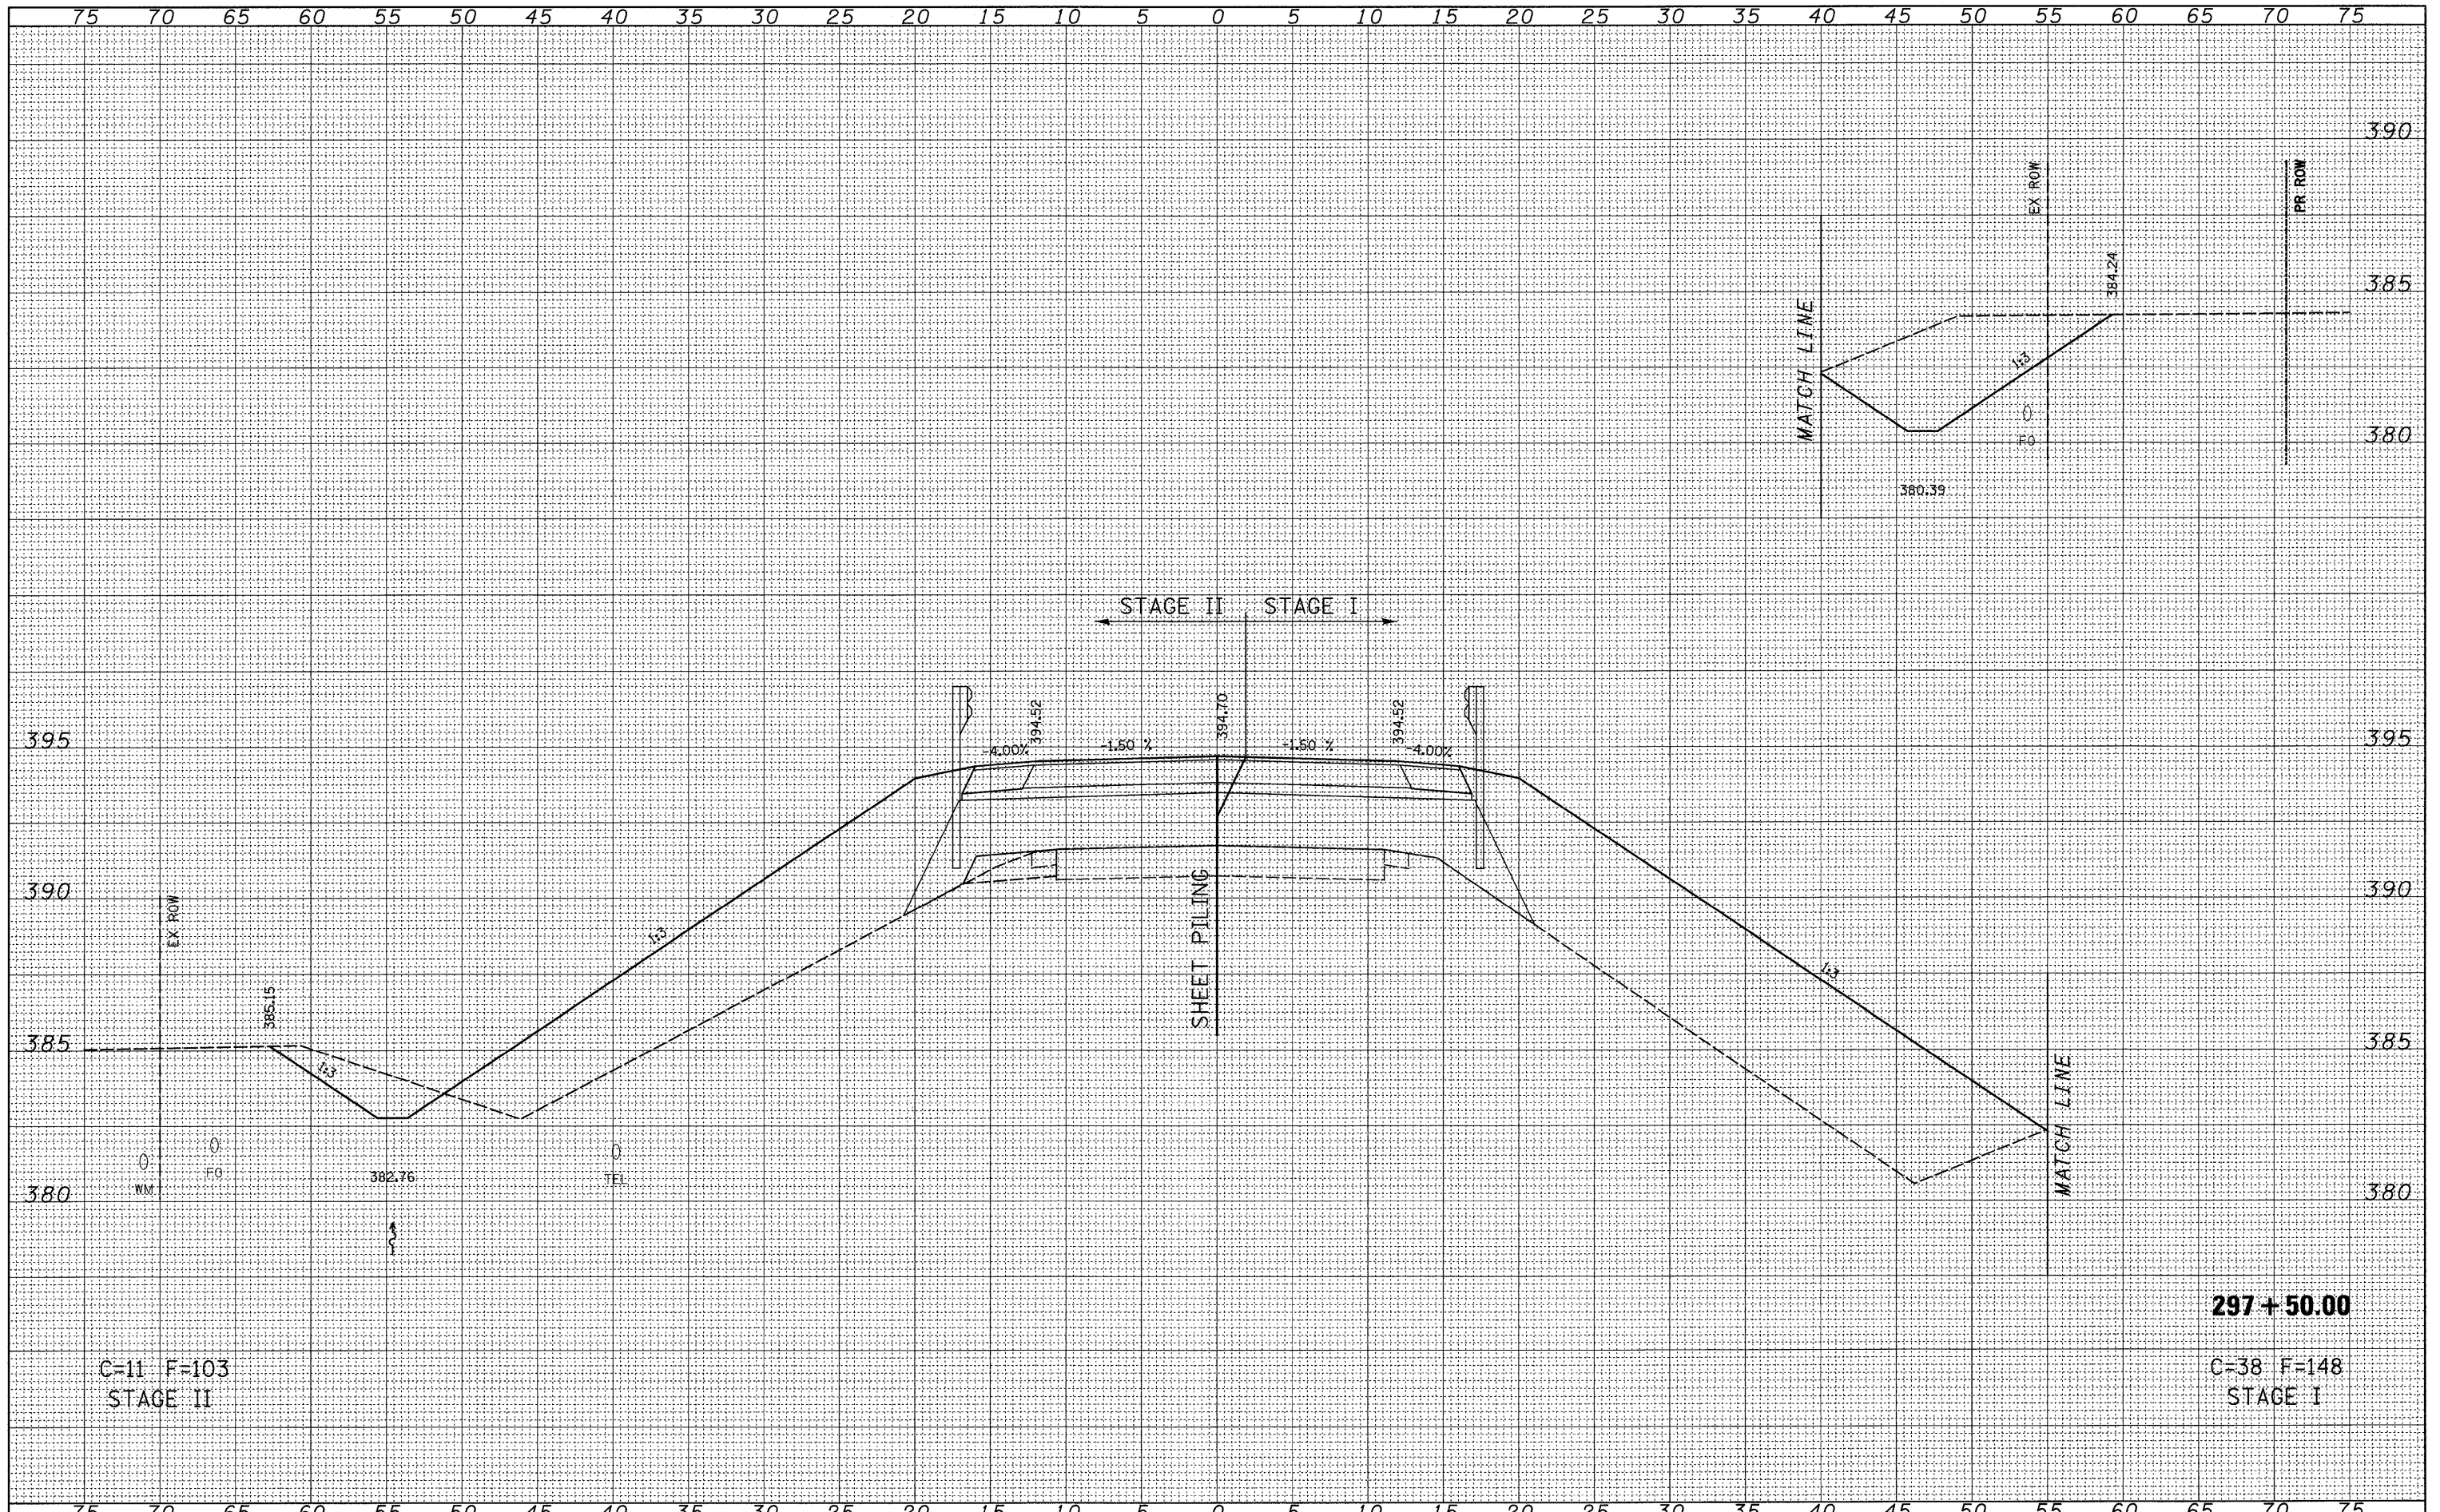

C-11 F-103
STAGE II

297+50.00

C-38 F-148
STAGE I

FILE NAME = P:\0340601.04\FIN0960055\Drawings\Xsecs\1617Xsectsheet.dgn	USER NAME = rook	DESIGNED -	REVISIONS	F.A.P. RTE. 823	SECTION (22BY-1,22BY2,22BR1B-1)	COUNTY WAYNE	TOTAL SHEETS 142	SHEET NO. 100
PLOT SCALE = 5.0000' / IN.	PLOT DATE = 3/26/2009	DRAWN -	REVISIONS	IL RTE 15		CONTRACT NO. 74238		
		CHECKED -	REVISIONS	SCALE: SHEET NO. 20 OF 41 SHEETS		STA. 297+50.00 TO STA. 297+50.00		FED. ROAD DIST. NO. ILLINOIS FED. AID PROJECT
		DATE -	REVISIONS	STATE OF ILLINOIS DEPARTMENT OF TRANSPORTATION				