


DATE	
BY	
DESIGNED	
DRAWN	
CHECKED	
DATE	
REVISIONS	
NO.	

DATE	
BY	
DESIGNED	
DRAWN	
CHECKED	
DATE	
REVISIONS	
NO.	

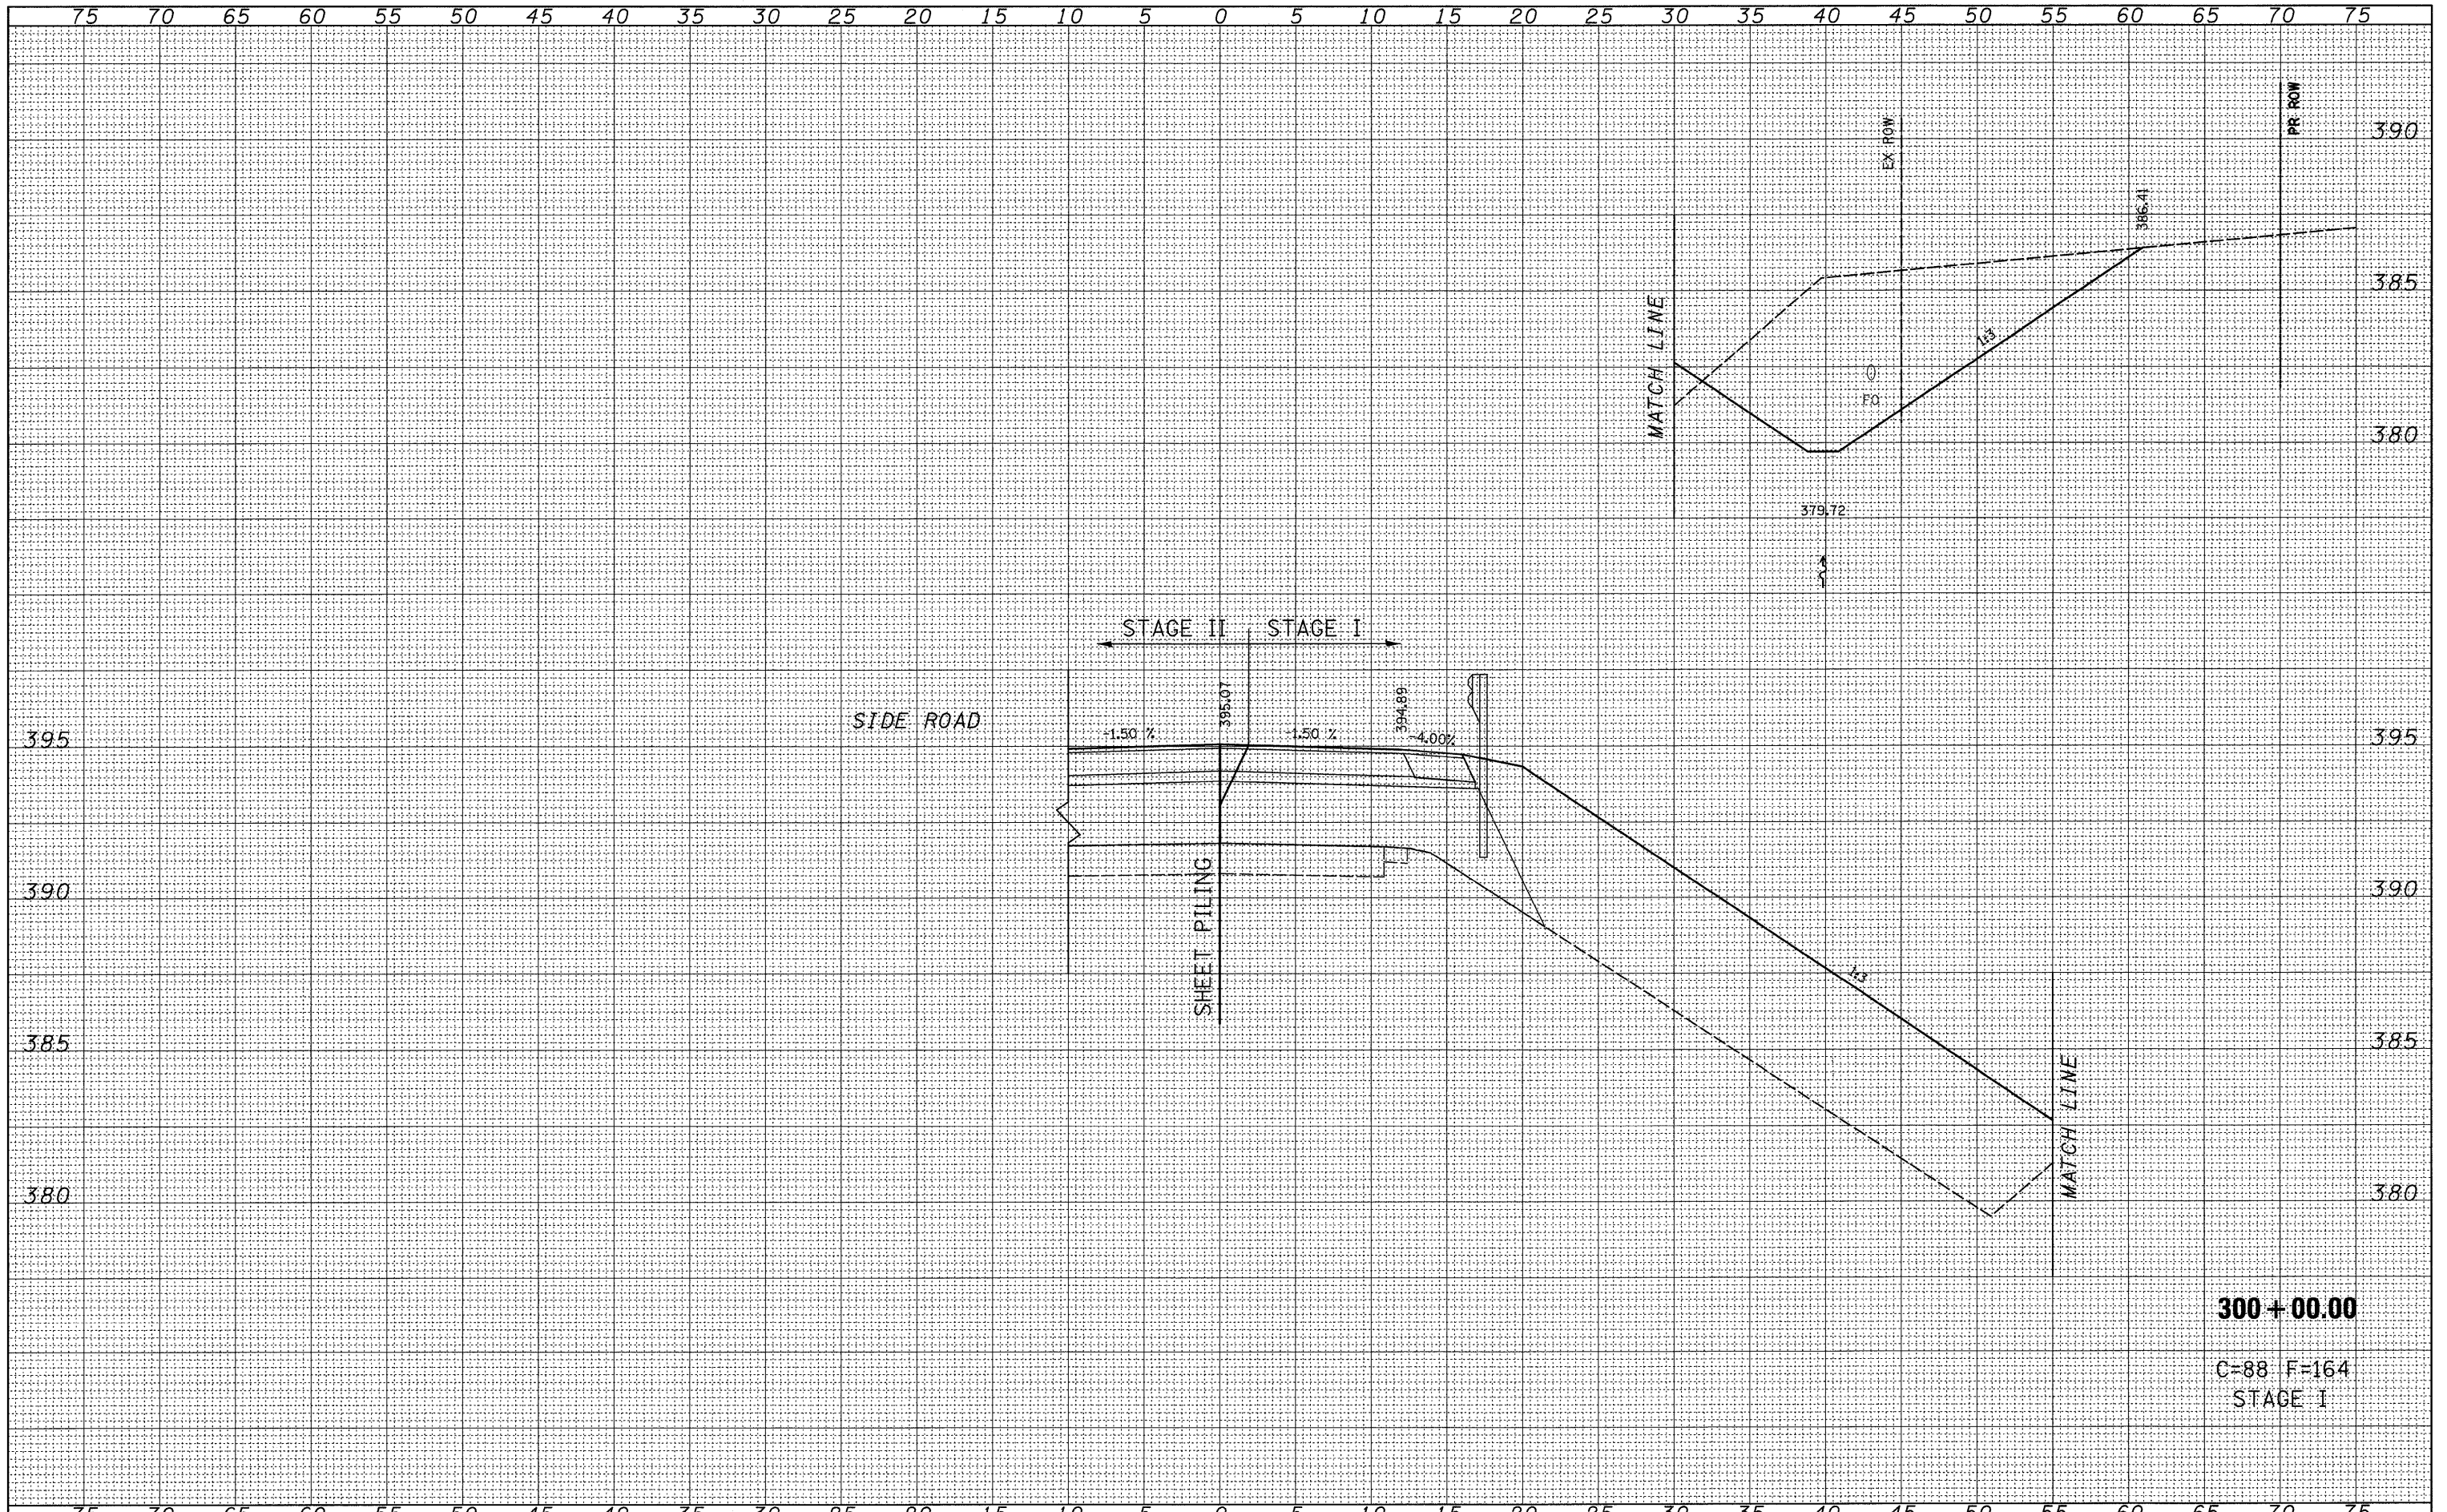

300+00.00

C-88 F=164
STAGE I

FILE NAME = P:\0340601.04\FIN0960055\Drawings\Xsecs\1617Xsectsheet.dgn

USER NAME = roak
PLOT SCALE = 5.0000' / IN.
PLOT DATE = 3/26/2009

DESIGNED -
DRAWN -
CHECKED -
DATE -

REVISED -
REVISED -
REVISED -
REVISED -

STATE OF ILLINOIS
DEPARTMENT OF TRANSPORTATION

IL RTE 15

SCALE: SHEET NO. 25 OF 41 SHEETS STA. 300+00.00 TO STA. 300+00.00

F.A.P. RTE.	SECTION	COUNTY	TOTAL SHEETS	SHEET NO.
823	(22BY-1,22BY2,22BR)B-1	WAYNE	142	105
CONTRACT NO. 74238				
FED. ROAD DIST. NO. ILLINOIS FED. AID PROJECT				