


DATE	
BY	
DESIGNED	
DRAWN	
CHECKED	
DATE	
REVISIONS	
NO.	
ORIGINAL SURVEY	
NOTE BOOK	
NO.	
PLOTTED	
TEMPLATE	
AREAS	
CHECKED	

DATE	
BY	
DESIGNED	
DRAWN	
CHECKED	
DATE	
REVISIONS	
NO.	
ORIGINAL SURVEY	
NOTE BOOK	
NO.	
PLOTTED	
TEMPLATE	
AREAS	
CHECKED	

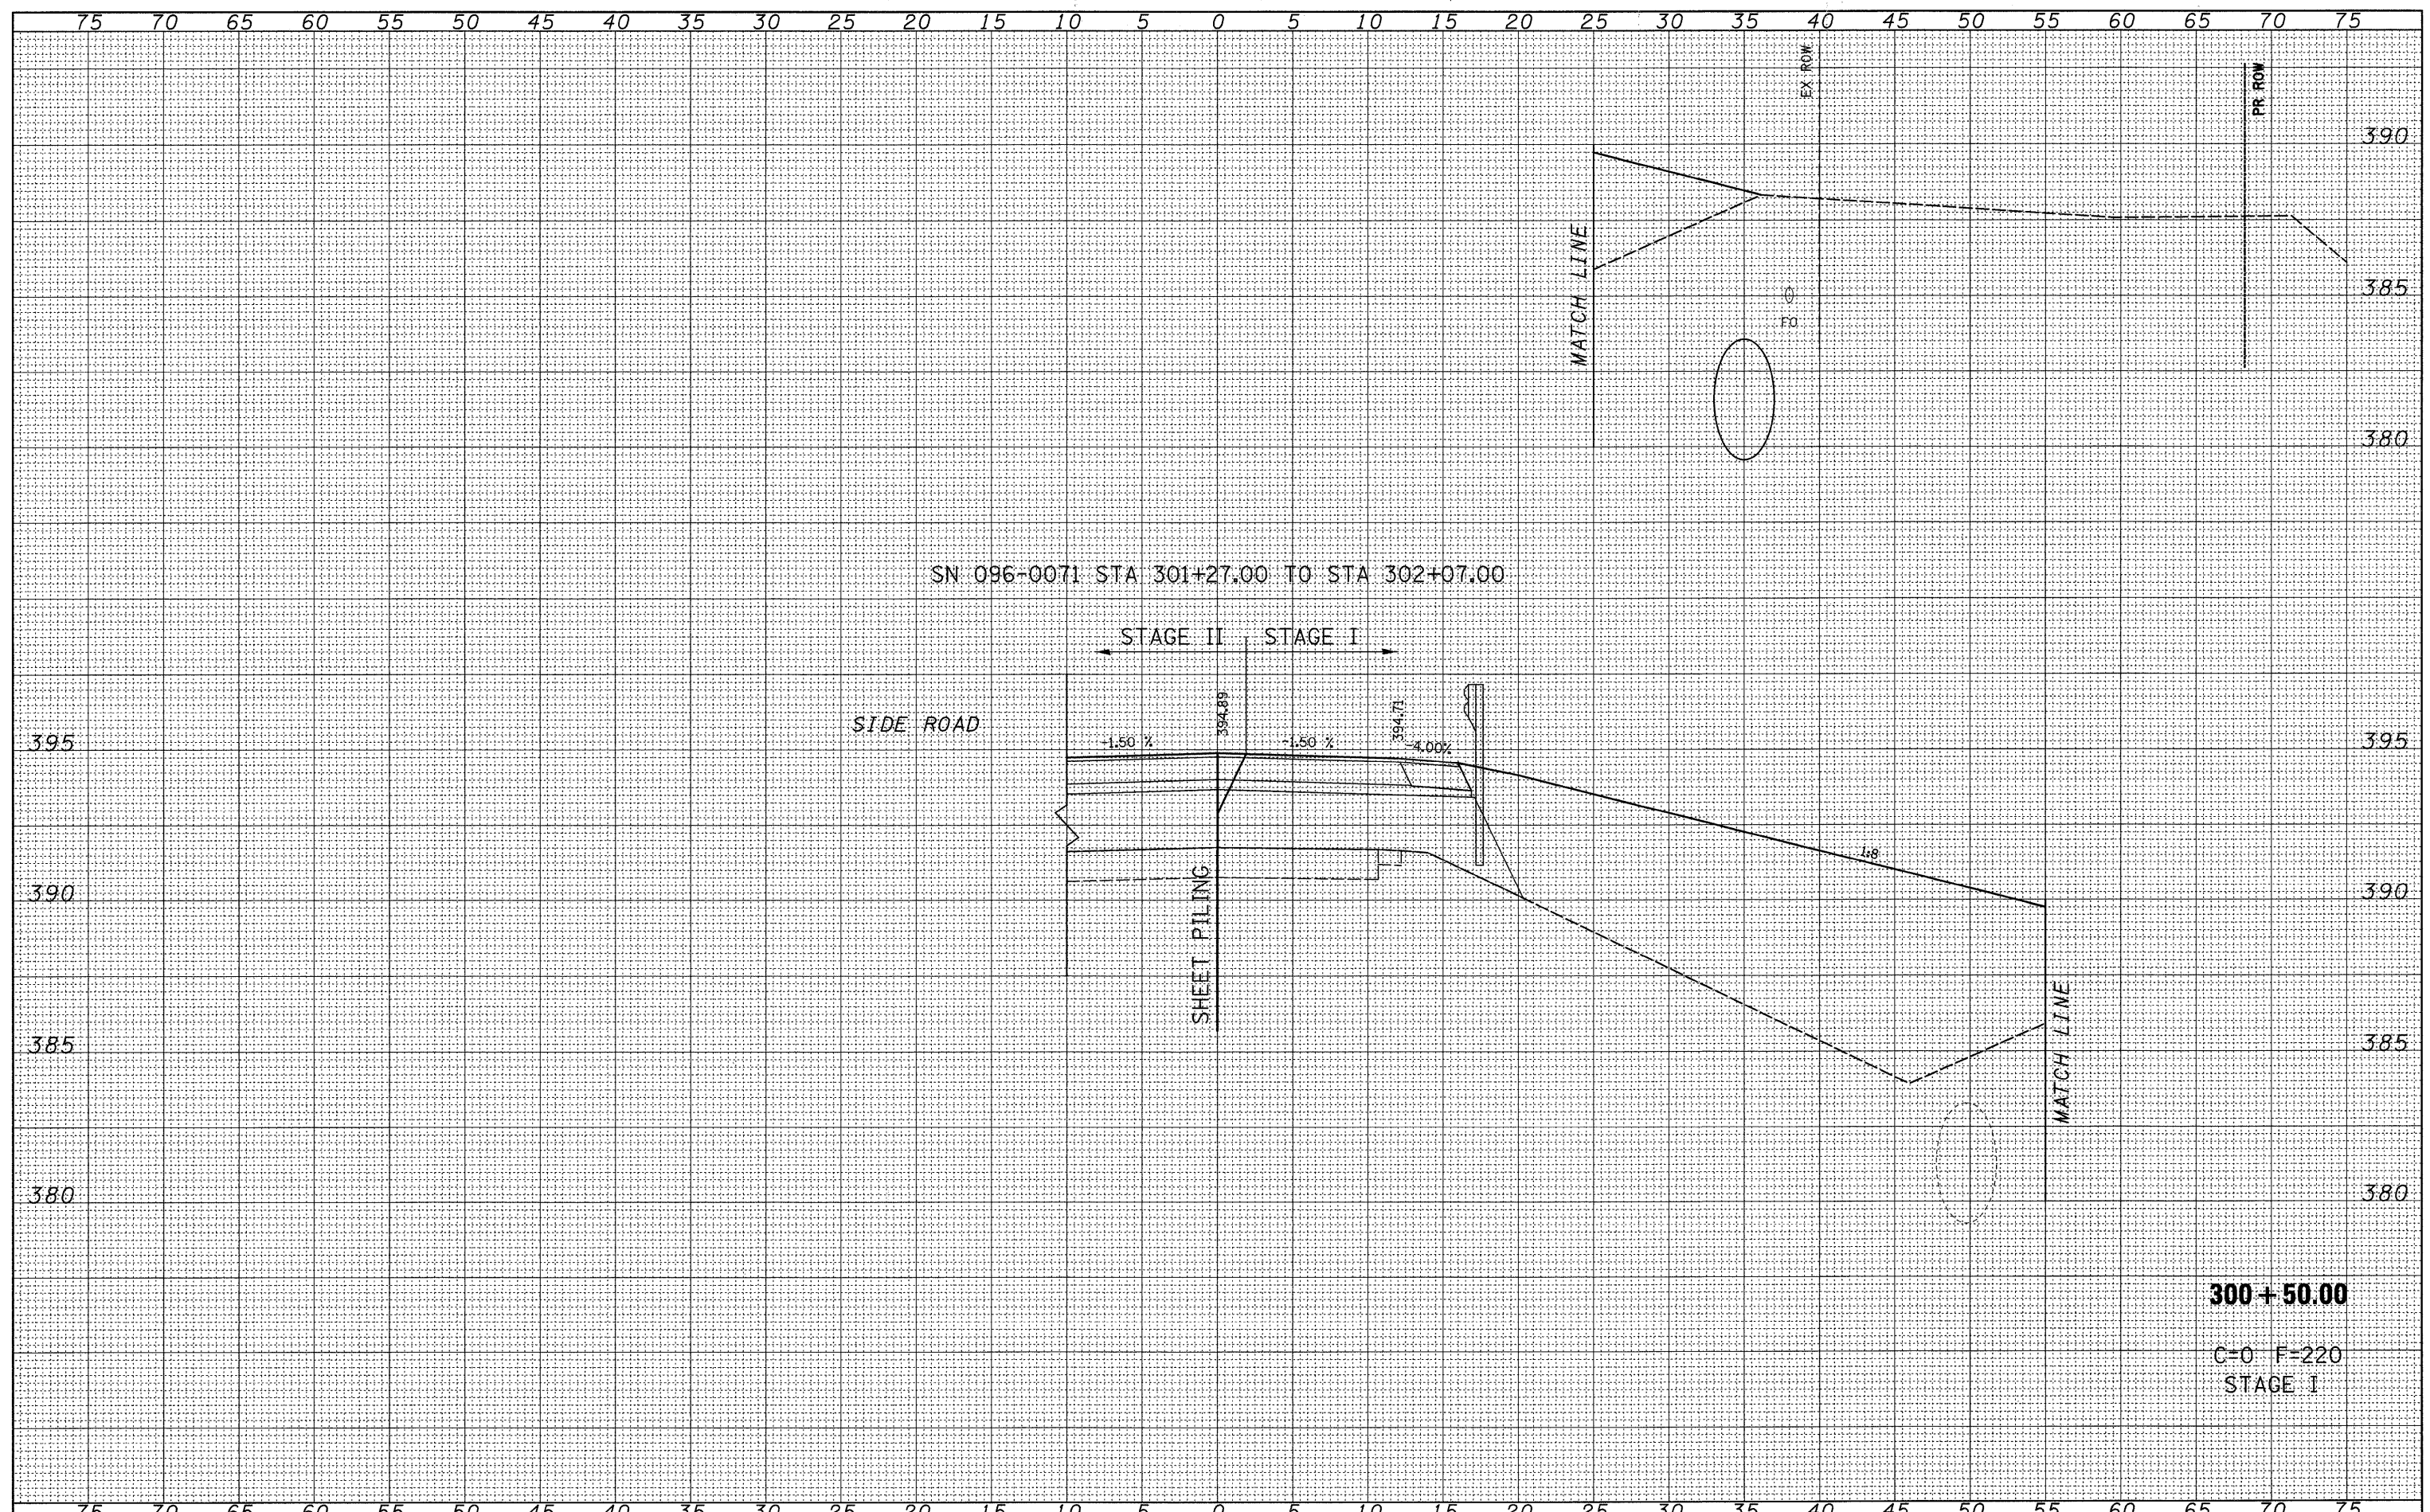

FILE NAME =	USER NAME = rook	DESIGNED -	REVISED -	F.A.P. RTE.	SECTION	COUNTY	TOTAL SHEETS	SHEET NO.
P:\0340601_04.FIN\0960055\Drawings\Xsecos\1617Xsec\sheet.dgn		DRAWN -	REVISED -	823	(22BY-1,22BY2,22BRIB-1	WAYNE	142	106
PLOT SCALE = 5,0000 ' / IN.		CHECKED -	REVISED -	CONTRACT NO. 74238				
PLOT DATE = 3/26/2009		DATE -	REVISED -	SCALE:	SHEET NO. 26 OF 41 SHEETS	STA. 300+50.00 TO STA. 300+50.00	ILLINOIS FED. AID PROJECT	

STATE OF ILLINOIS
DEPARTMENT OF TRANSPORTATION

IL RTE 15

300+50.00
C-0 F-220
STAGE I