


DATE	
BY	
DESIGNED	
PLOTTED	
TEMPLATE	
AREAS	
CHECKED	
FINAL SURVEY	
NOTE BOOK	
NO.	

DATE	
BY	
DESIGNED	
PLOTTED	
TEMPLATE	
AREAS	
CHECKED	
ORIGINAL SURVEY	
NOTE BOOK	
NO.	

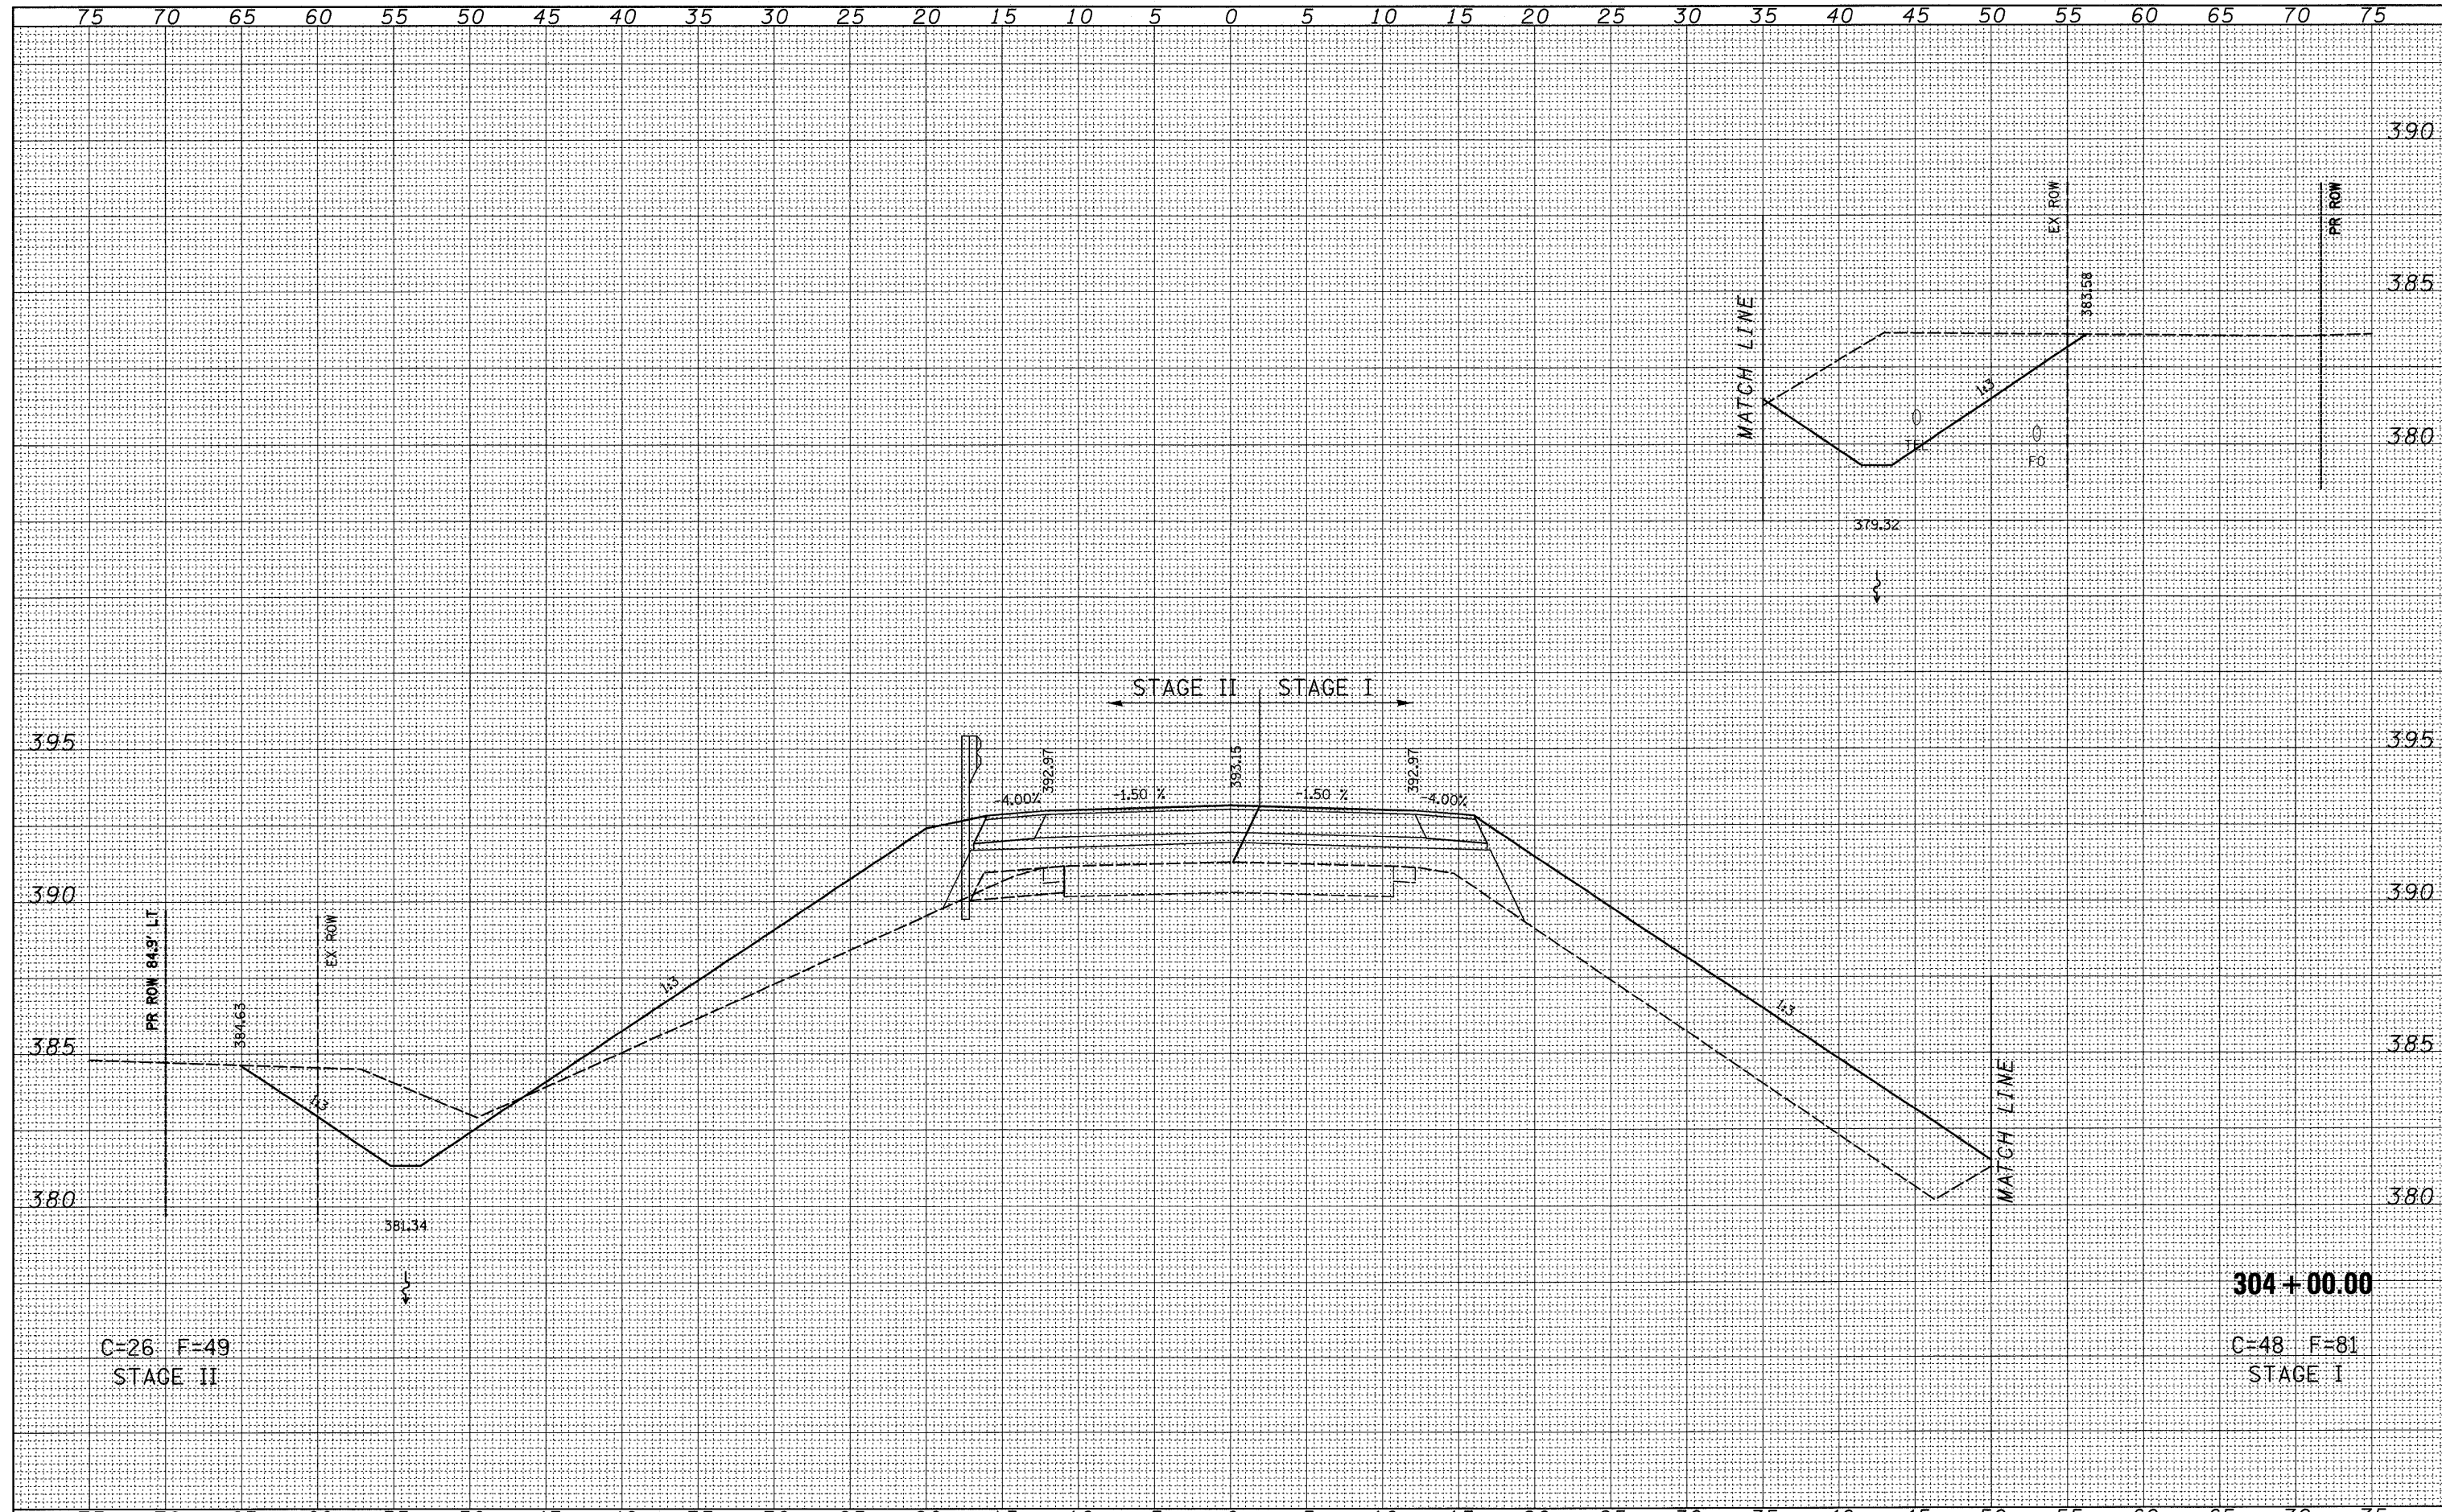

C-26 F-49
STAGE II

304 + 00.00
C-48 F-81
STAGE I

FILE NAME = P:\0340601_04_FIN\0960055\Drawings\Xsecs\1517Xsectsheet.dgn

USER NAME = rook
PLOT SCALE = 5.0000' / IN.
PLOT DATE = 3/25/2009

DESIGNED -
DRAWN -
CHECKED -
DATE -

REVISED -
REVISED -
REVISED -
REVISED -

STATE OF ILLINOIS
DEPARTMENT OF TRANSPORTATION

IL RTE 15

SCALE: SHEET NO. 30 OF 41 SHEETS STA. 304+00.00 TO STA. 304+00.00

F.A.P. RTE.	SECTION	COUNTY	TOTAL SHEETS	SHEET NO.
823	(22BY-1,22BY2,22BRIB-1	WAYNE	142	110
CONTRACT NO. 74238			ILLINOIS FED. AID PROJECT	