


DATE	
BY	
DESIGNED	
DRAWN	
CHECKED	
DATE	
REVISIONS	
NO.	
NO.	
NO.	
NO.	
NO.	

DATE	
BY	
DESIGNED	
DRAWN	
CHECKED	
DATE	
REVISIONS	
NO.	
NO.	
NO.	
NO.	
NO.	

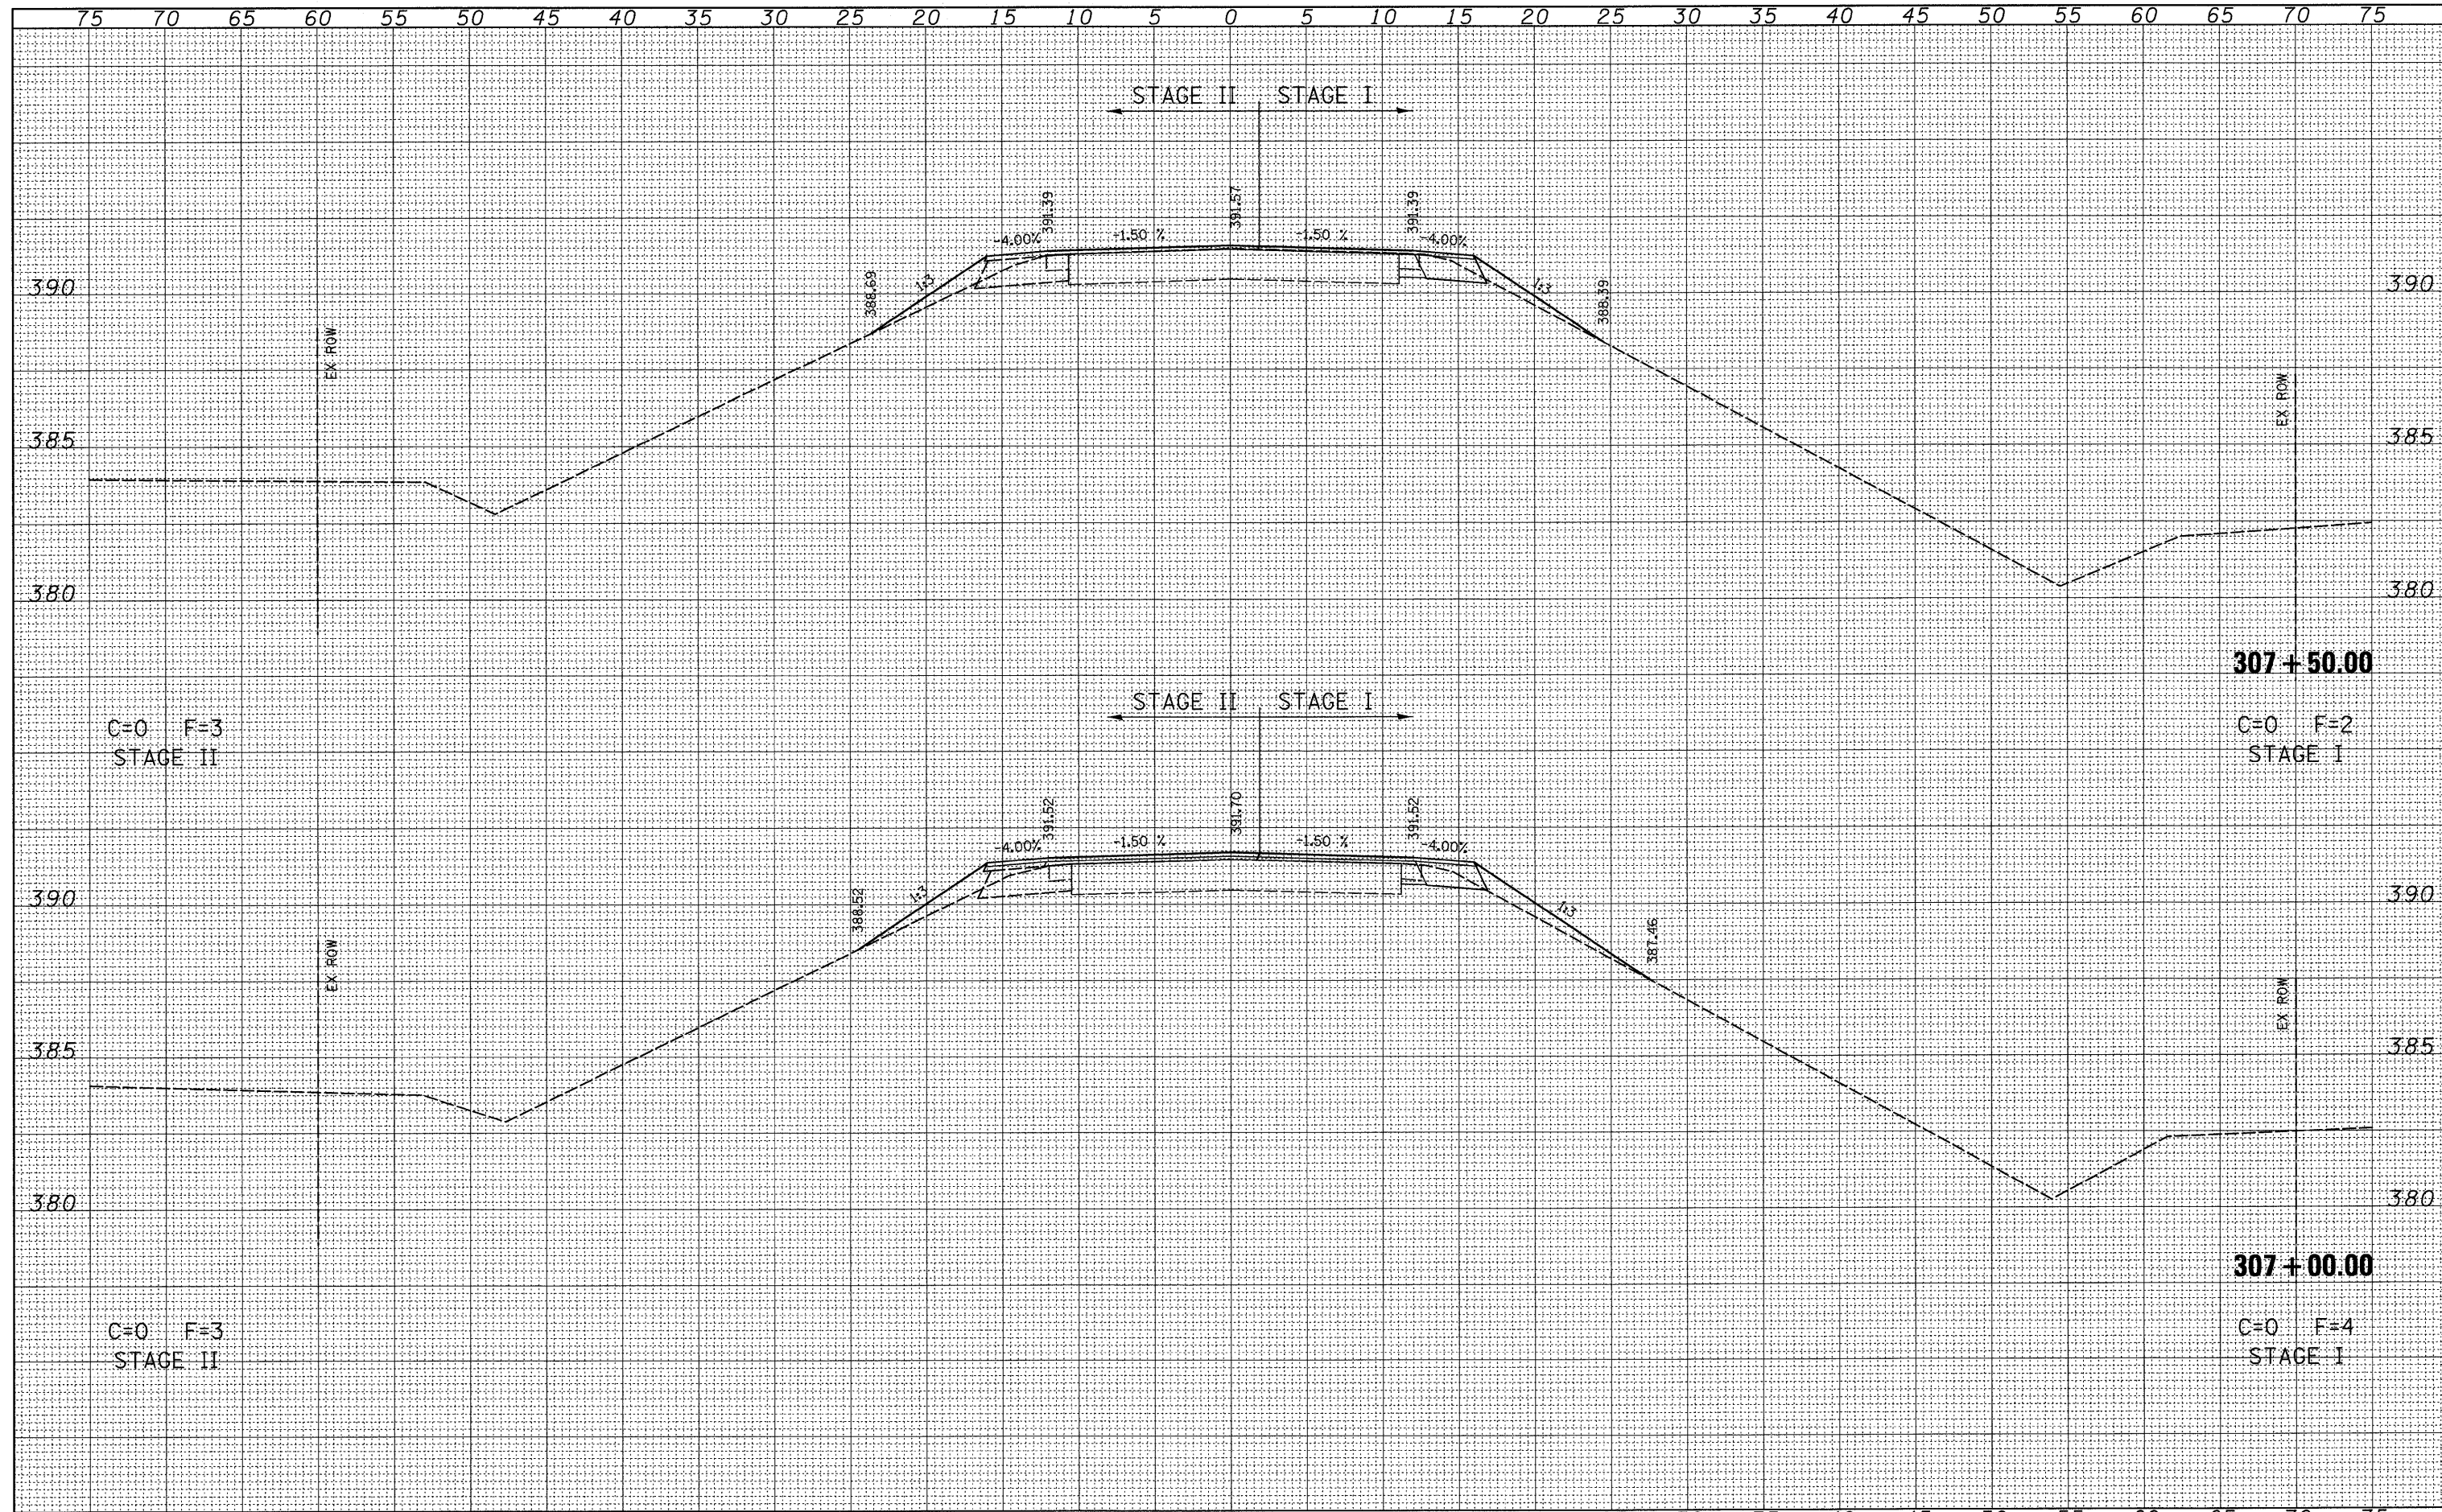

FILE NAME =	P:\0340601.04\FIN0960055\Drawings\Xsecs\1617Xsec\sheet.dgn
USER NAME =	rcook
PLOT SCALE =	5.0000' / IN.
PLOT DATE =	3/26/2009

DESIGNED -	REVISIONS
DRAWN -	REVISIONS
CHECKED -	REVISIONS
DATE -	REVISIONS

**STATE OF ILLINOIS  
DEPARTMENT OF TRANSPORTATION**

SCALE:	SHEET NO. 35 OF 41 SHEETS	STA. 307+00.00 TO STA. 307+50.00
--------	---------------------------	----------------------------------

F.A.P. RTE.	SECTION	COUNTY	TOTAL SHEETS	SHEET NO.
823	(22BY-1,22BY2,22BR1B-1	WAYNE	142	115
CONTRACT NO. 74238				
ILLINOIS FED. AID PROJECT				