


DATE	
BY	
FINL SURVEY	SUBMITTED
NOTE BOOK	PLOTTED
NO.	TEMPLATE
	AREAS
	CHECKED

DATE	
BY	
ORIGINAL SURVEY	SUBMITTED
NOTE BOOK	PLOTTED
NO.	TEMPLATE
	AREAS
	CHECKED

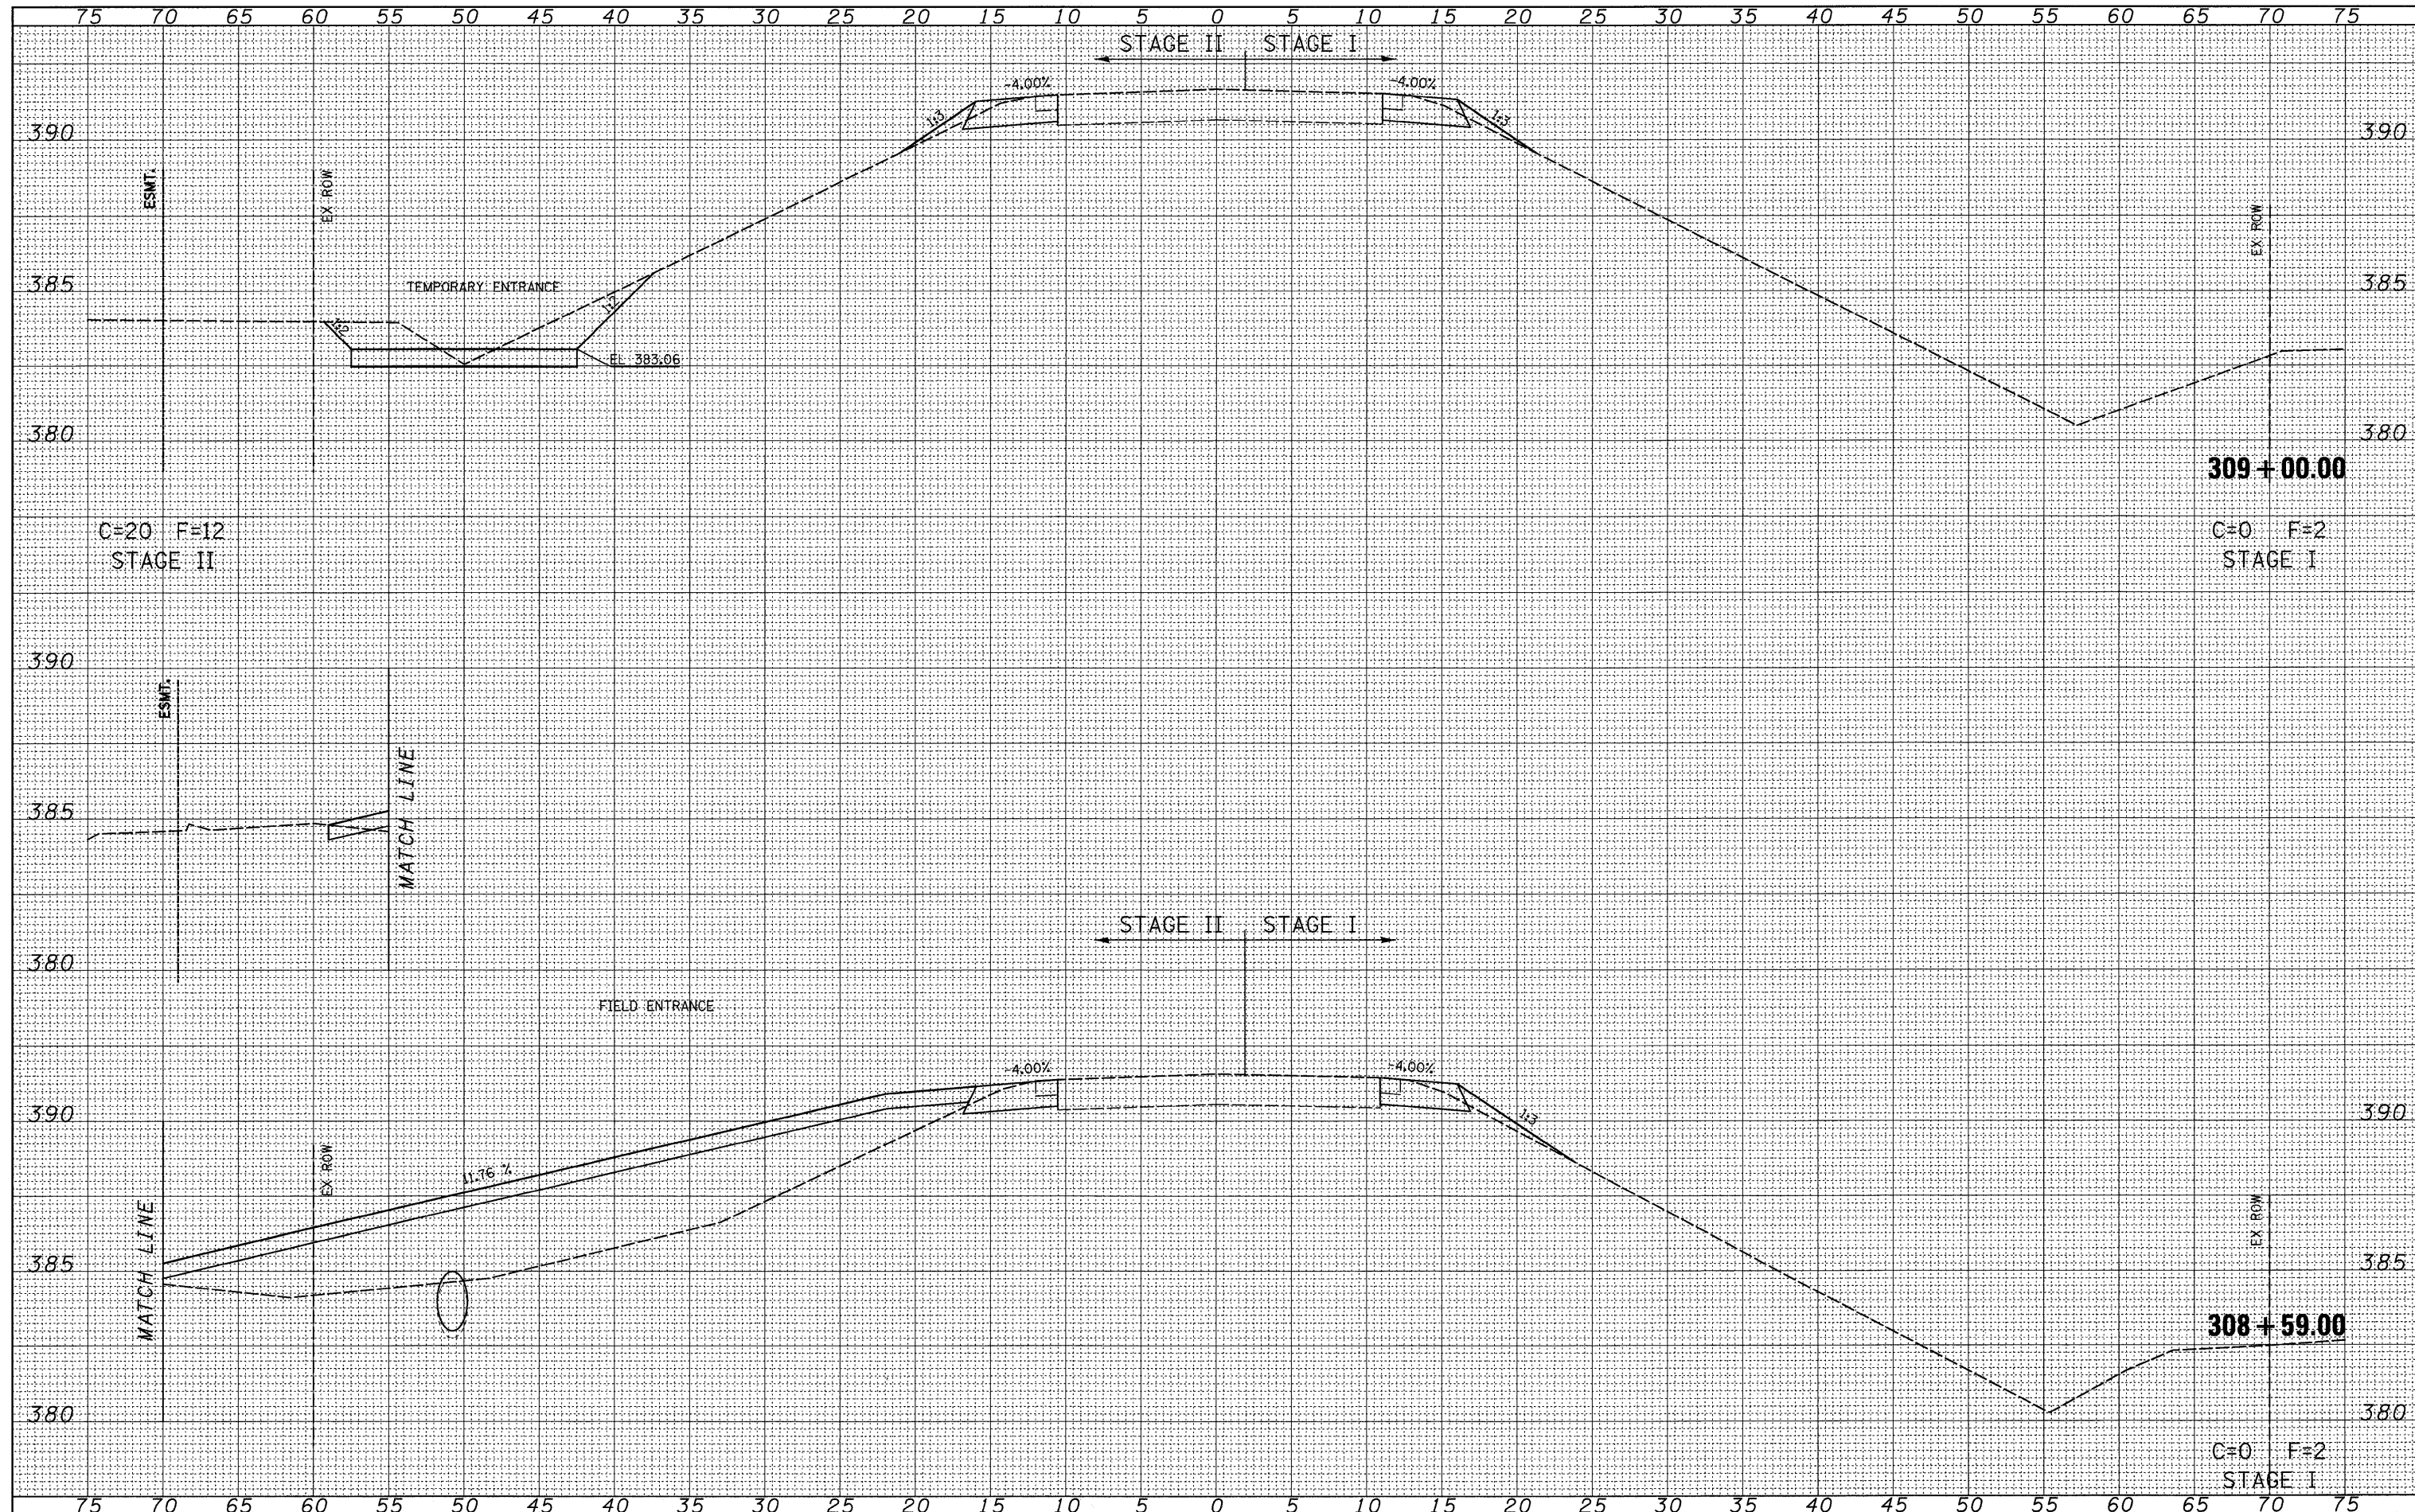

FILE NAME = P:\0340601\04.FIN0960055\Drawings\Xsections\1617\sheet.dgn
 USER NAME = rook
 PLOT SCALE = 5.0000' / IN.
 PLOT DATE = 3/26/2009

DESIGNED -	REVISD -
DRAWN -	REVISD -
CHECKED -	REVISD -
DATE -	REVISD -

**STATE OF ILLINOIS
DEPARTMENT OF TRANSPORTATION**

IL RTE 15

SCALE: SHEET NO. 37 OF 41 SHEETS STA. 308+59.00 TO STA. 309+00.00

F.A.P. RTE.	SECTION	COUNTY	TOTAL SHEETS	SHEET NO.
823	(22BY-1,22BY2,22BRB-1	WAYNE	142	117
CONTRACT NO. 74238				
FED. ROAD DIST. NO. ILLINOIS FED. AID PROJECT				