


DATE	
BY	
DESIGNED	
DRAWN	
CHECKED	
DATE	
REVISIONS	
NO.	

DATE	
BY	
DESIGNED	
DRAWN	
CHECKED	
DATE	
REVISIONS	
NO.	

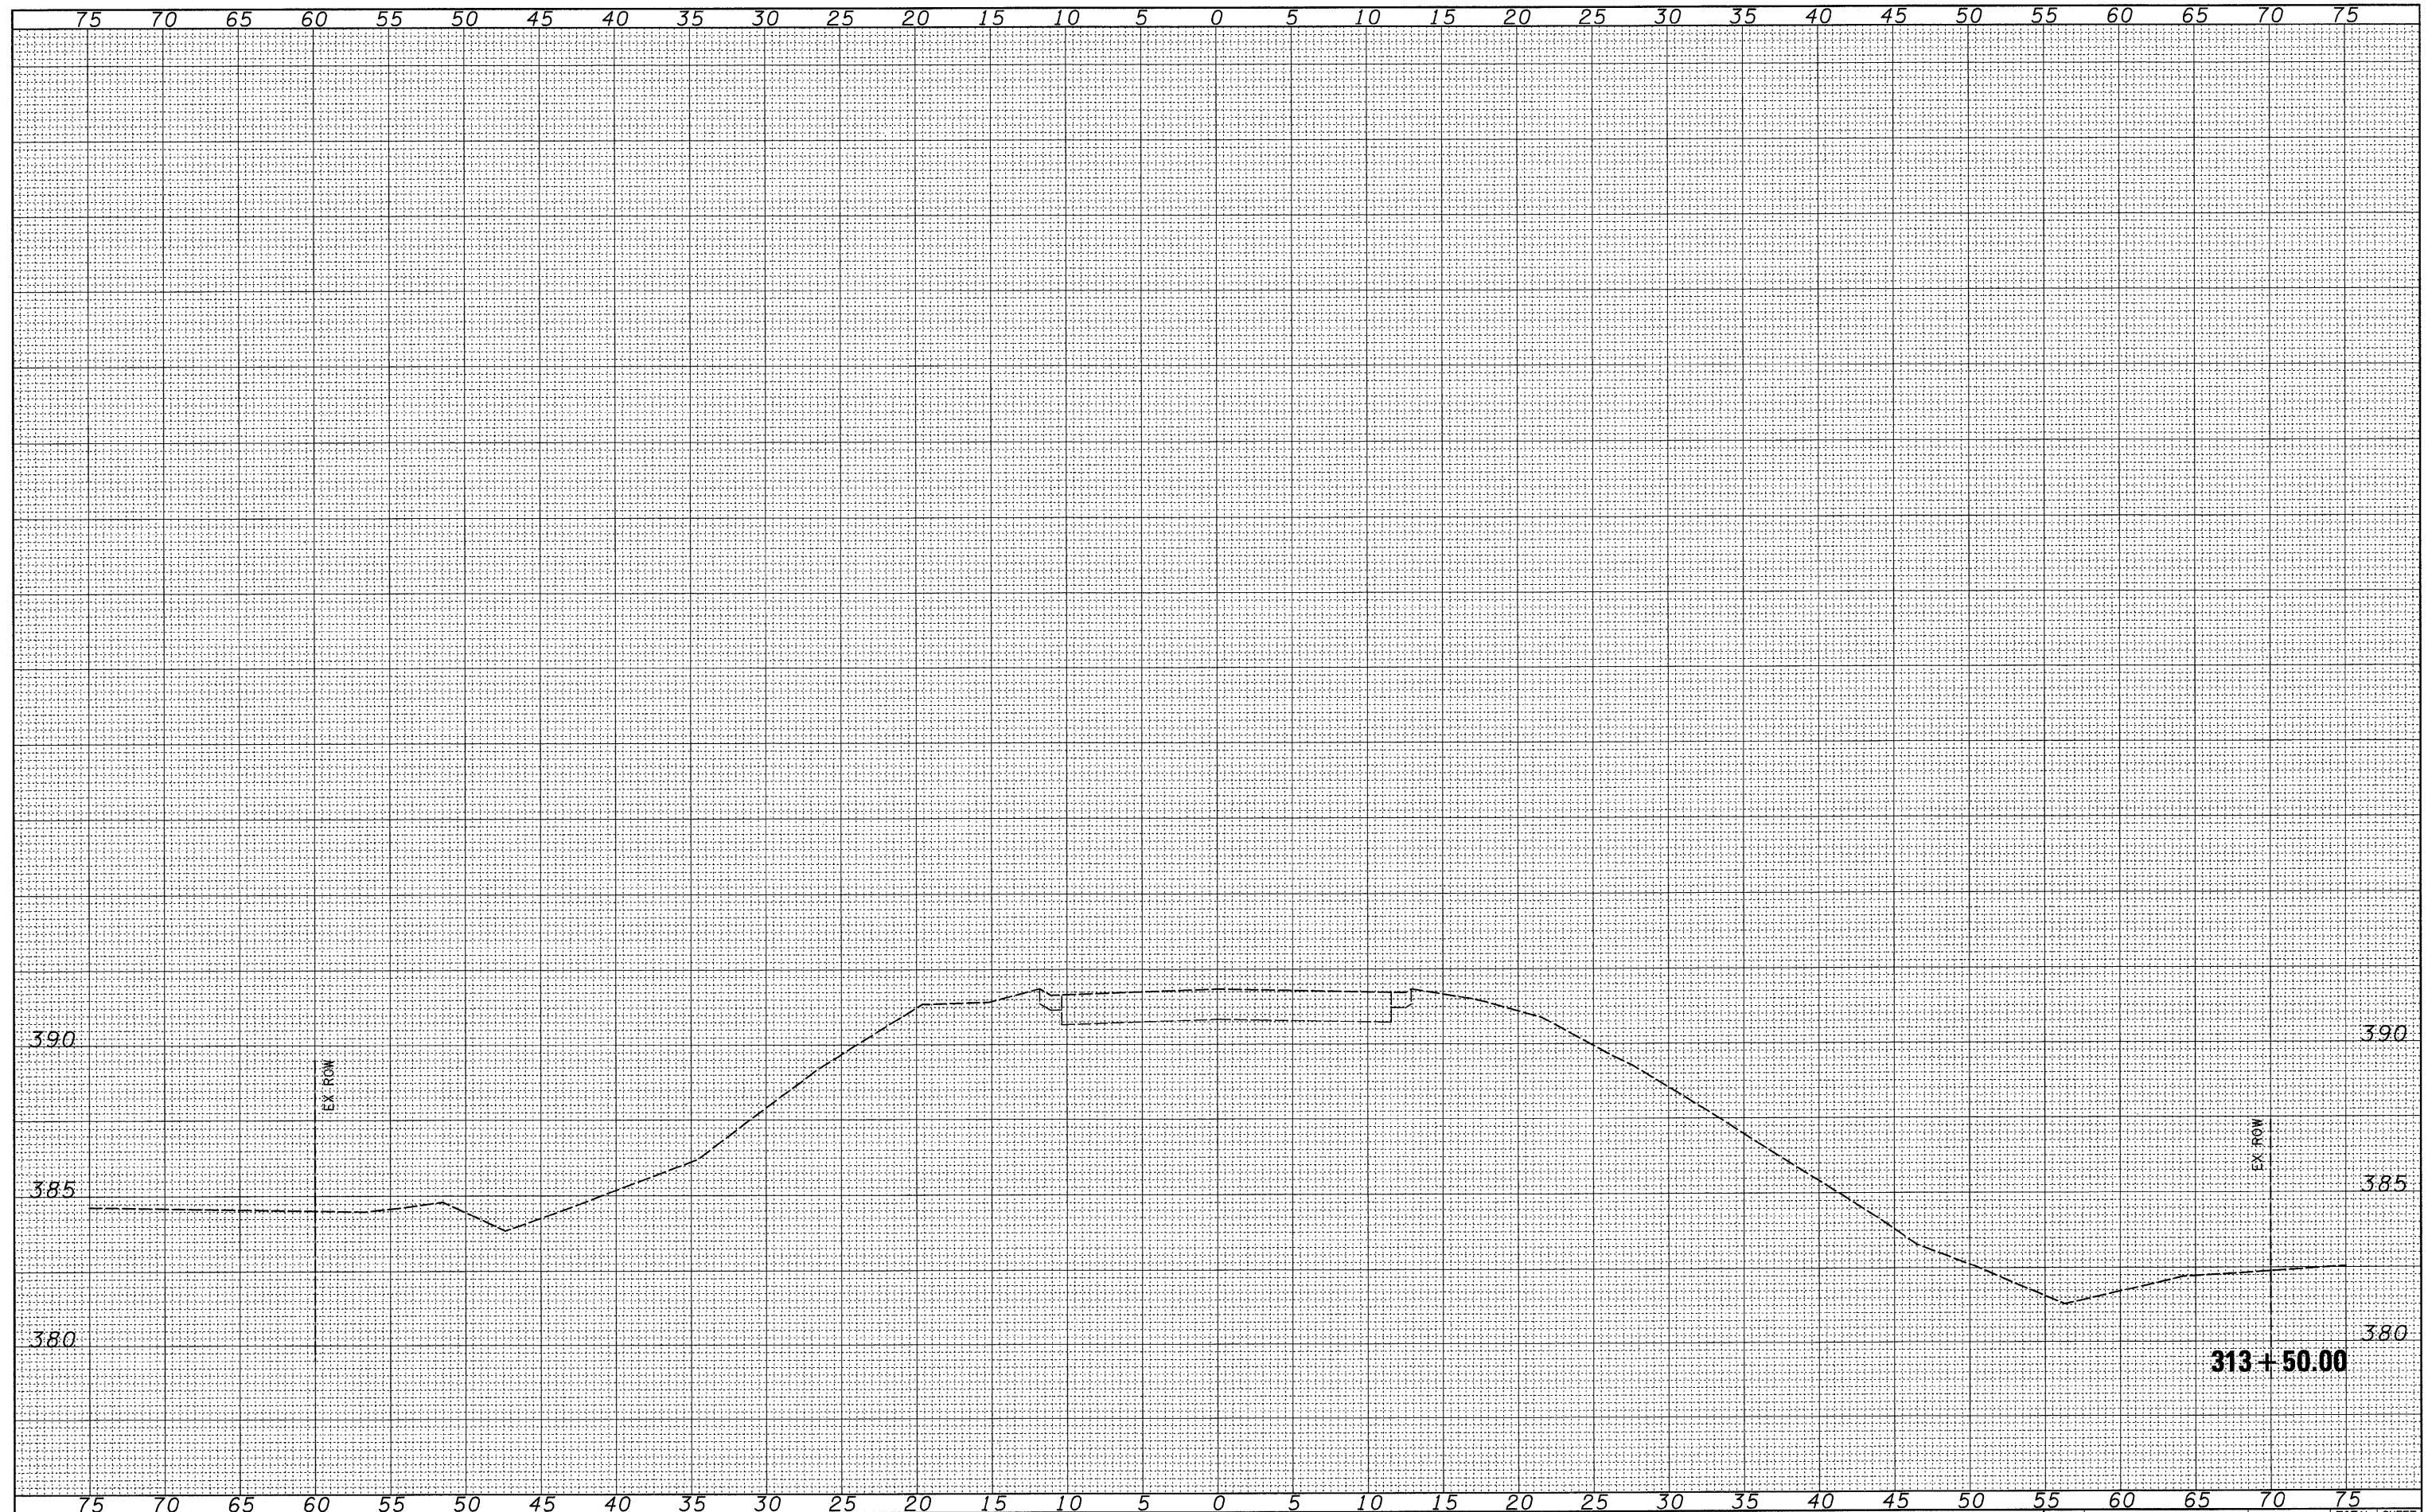

FILE NAME = P:\0340601.04.FIN0960055\Drawings\secs\1617Xsectsheet.dgn  
 USER NAME = rcook  
 PLOT SCALE = 5.0000' / IN.  
 PLOT DATE = 3/26/2009

DESIGNED	-	REVISED	-
DRAWN	-	REVISED	-
CHECKED	-	REVISED	-
DATE	-	REVISED	-

**STATE OF ILLINOIS  
DEPARTMENT OF TRANSPORTATION**

**IL RTE 15**

SCALE: SHEET NO. 41 OF 41 SHEETS STA. 313+50.00 TO STA. 313+50.00

F.A.P. RTE.	SECTION	COUNTY	TOTAL SHEETS	SHEET NO.
823	(22BY-1,22BY2,22BR1B-1	WAYNE	142	121
CONTRACT NO. 74238				
FED. ROAD DIST. NO.	ILLINOIS FED. AID PROJECT			