


DATE	
BY	
DESIGNED	
DRAWN	
CHECKED	
DATE	
NO.	

DATE	
BY	
DESIGNED	
DRAWN	
CHECKED	
DATE	
NO.	

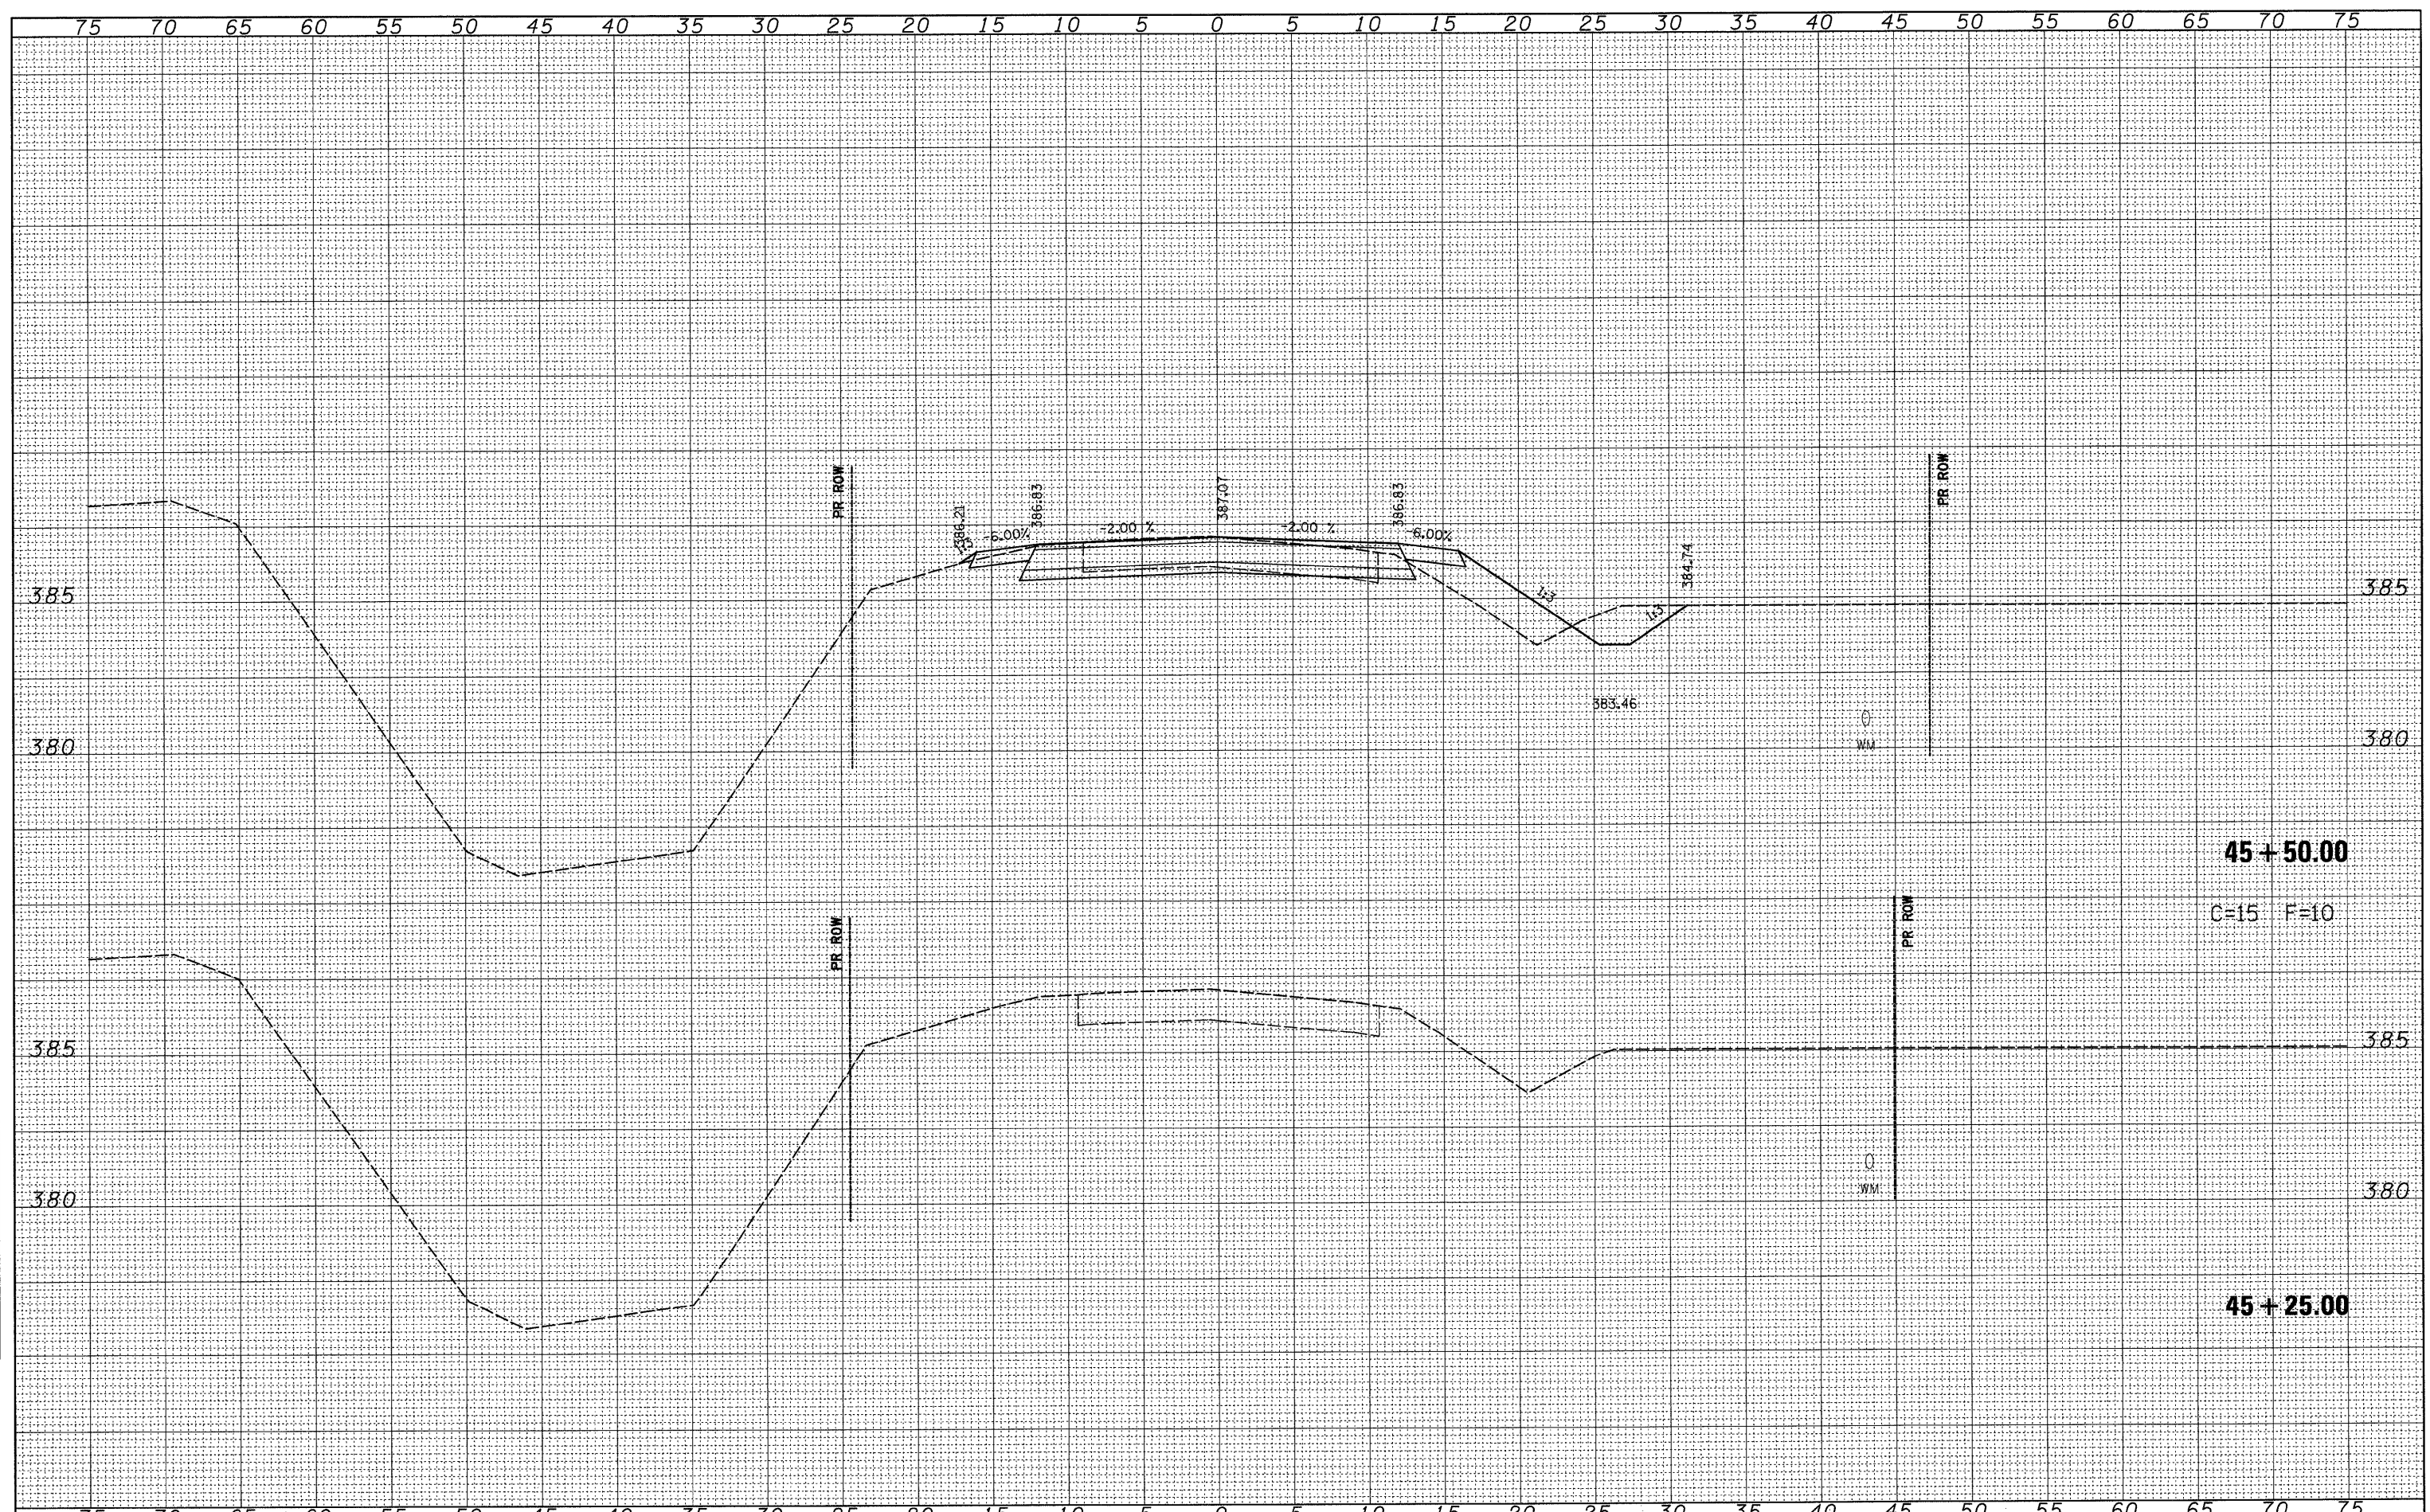

FILE NAME =	USER NAME = rook	DESIGNED -	REVISED -	<b>STATE OF ILLINOIS</b> <b>DEPARTMENT OF TRANSPORTATION</b>	<b>DITCH BANK ROAD SOUTH</b>		F.A.P. RTE.	SECTION	COUNTY	TOTAL SHEETS	SHEET NO.
P:\0340601_04_FIN\0960055\Drawings\propdb\pshsheets.dgn		DRAWN -	REVISED -		823	(22BY-1,22BY2,22BR)B-1	WAYNE	142	122	CONTRACT NO. 74238	
PLOT SCALE = 5.0000' / IN.		CHECKED -	REVISED -		SCALE:	SHEET NO. 1 OF 10 SHEETS	STA. 45+25.00 TO STA. 45+50.00	FED. ROAD DIST. NO.	ILLINOIS FED. AID PROJECT		
PLOT DATE = 3/26/2009		DATE -	REVISED -								