


DATE	
BY	
FINAL SURVEY	
NOTED SURVEY	
NOTE BOOK	
NO.	
DESIGNED	
DRAWN	
CHECKED	
DATE	
REVISIONS	
NO.	
DATE	
BY	
FINAL SURVEY	
NOTED SURVEY	
NOTE BOOK	
NO.	

DATE	
BY	
ORIGINAL SURVEY	
NOTED SURVEY	
NOTE BOOK	
NO.	
DESIGNED	
DRAWN	
CHECKED	
DATE	
REVISIONS	
NO.	
DATE	
BY	
ORIGINAL SURVEY	
NOTED SURVEY	
NOTE BOOK	
NO.	

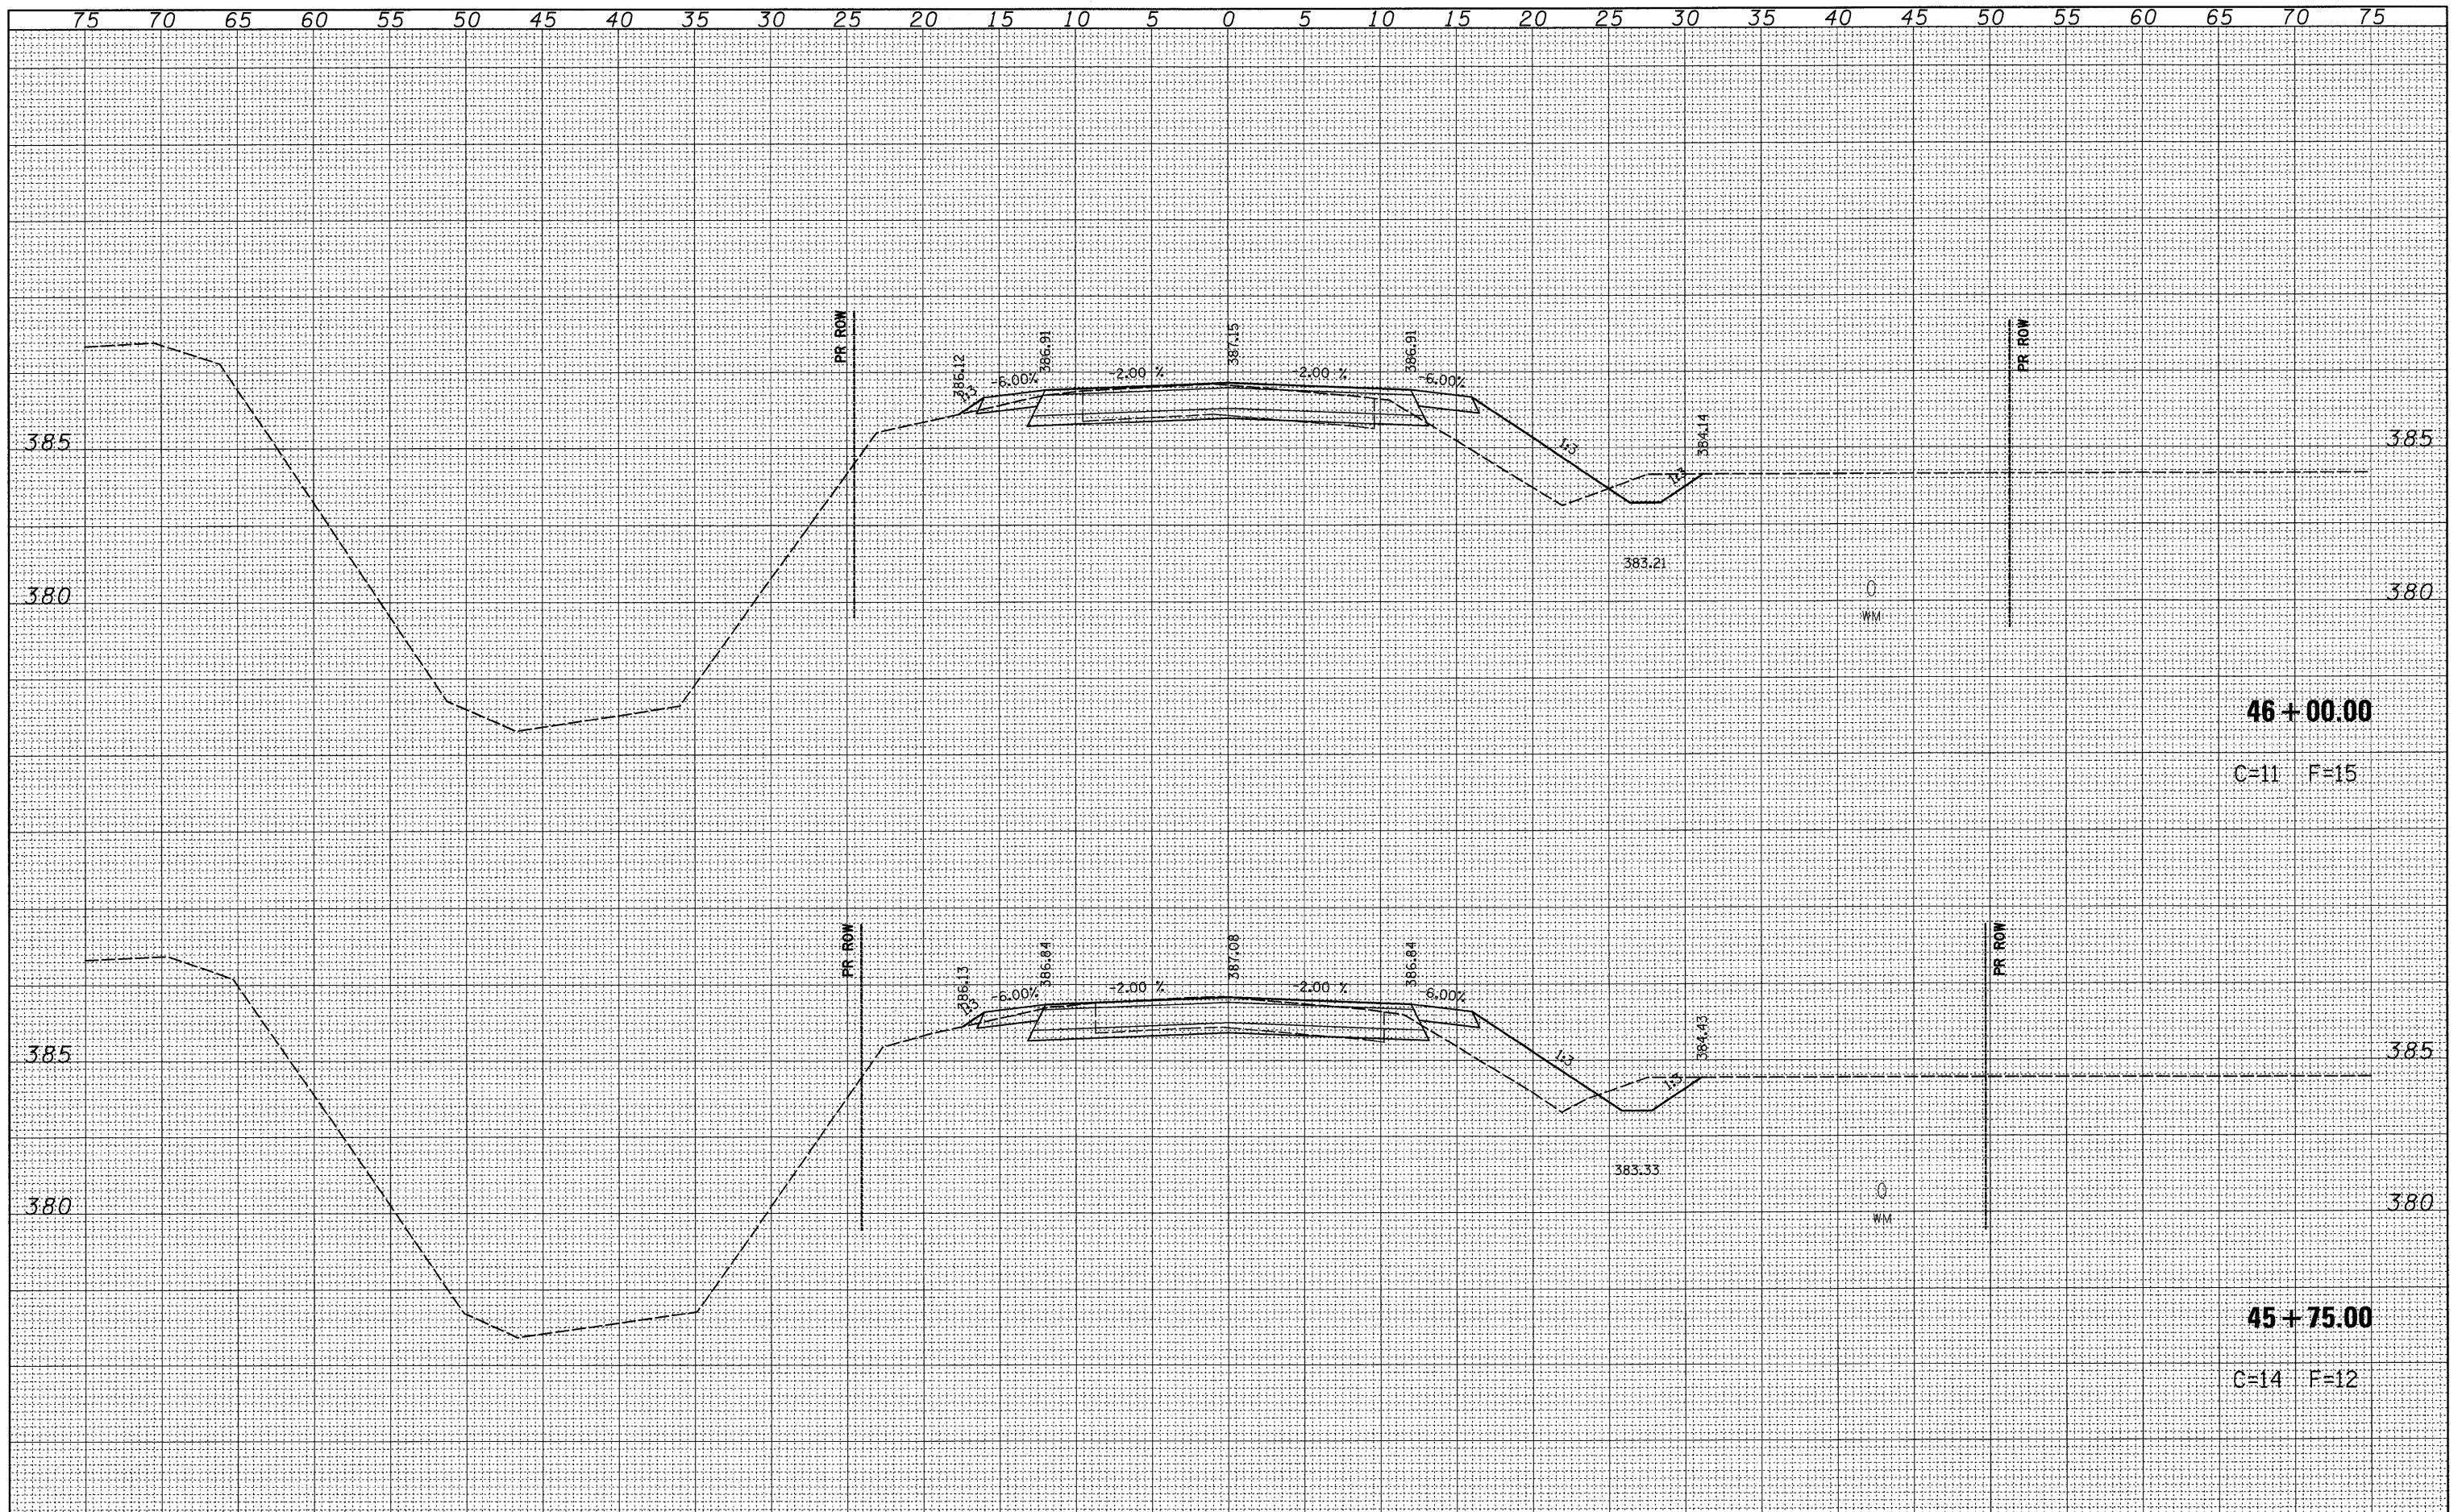

FILE NAME = P:\0340601.04.FIN0960055\Drawings\secs\propdbs\pdsheets.dgn	USER NAME = rook	DESIGNED -	REVISIONS	STATE OF ILLINOIS DEPARTMENT OF TRANSPORTATION	SCALE:	SHEET NO. 2 OF 10 SHEETS	STA. 45+75.00 TO STA. 46+00.00	F.A.P. RTE. 823	SECTION (22BY-1,22BY2,22BR)B-1	COUNTY WAYNE	TOTAL SHEETS 142	SHEET NO. 123
PLOT SCALE = 5,0000' / IN.	PLOT DATE = 3/26/2009	DRAWN -	REVISIONS					CONTRACT NO. 74238				
		CHECKED -	REVISIONS					ILLINOIS FED. AID PROJECT				
		DATE -	REVISIONS									