


DATE	
BY	
CHECKED	
PLOTTED	
TEMPLATE	
NOTE BOOK	
AREAS	
AREAS CHECKED	
NO.	

DATE	
BY	
CHECKED	
PLOTTED	
TEMPLATE	
NOTE BOOK	
AREAS	
AREAS CHECKED	
NO.	

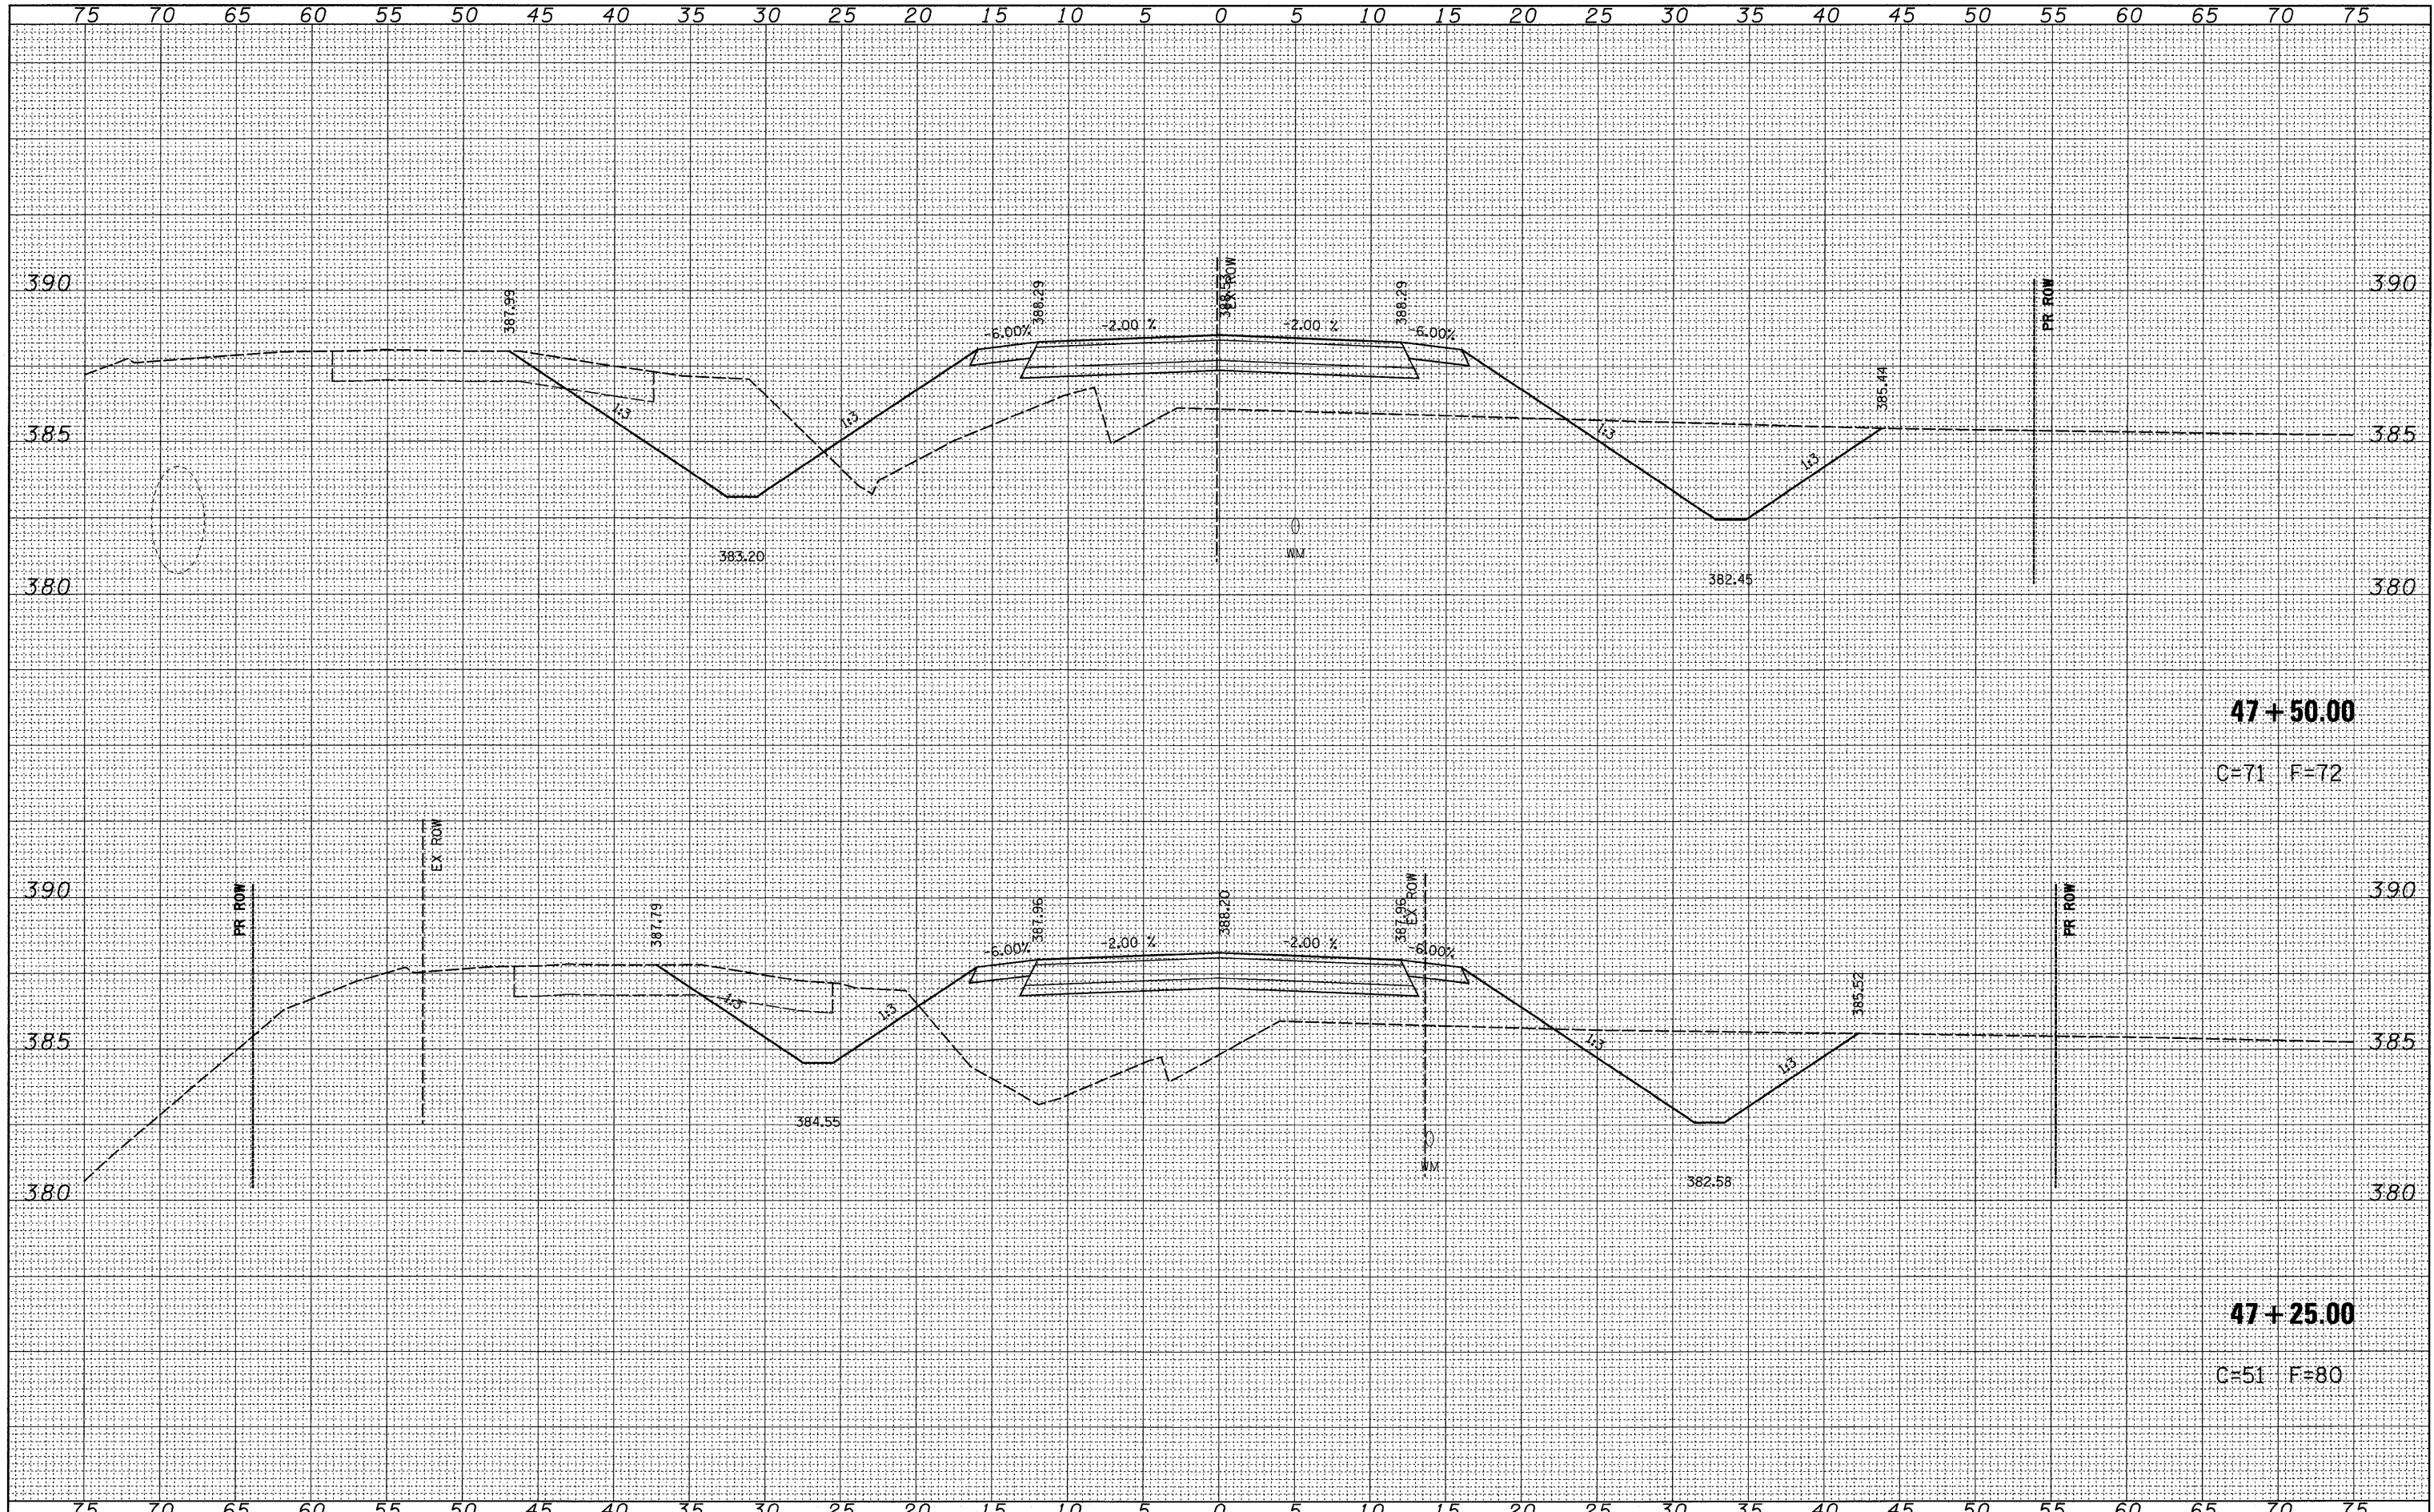

47+50.00

C=71 F=72

47+25.00

C=51 F=80

FILE NAME = P:\034060\L04\FIN090055\Drawings\seccs\propdb\p04shhets.dgn
PLOT SCALE = 5.0000' / IN.
PLOT DATE = 3/26/2009

USER NAME = roak	DESIGNED -	REVISED -
	DRAWN -	REVISED -
	CHECKED -	REVISED -
	DATE -	REVISED -

**STATE OF ILLINOIS
DEPARTMENT OF TRANSPORTATION**

DITCH BANK ROAD SOUTH

SCALE: SHEET NO. 5 OF 10 SHEETS STA. 47+25.00 TO STA. 47+50.00

F.A.P. RTE.	SECTION	COUNTY	TOTAL SHEETS	SHEET NO.
823	(22BY-1,22BY2,22BR)B-1	WAYNE	142	126
FED. ROAD DIST. NO.		ILLINOIS FED. AID PROJECT		
CONTRACT NO. 74238				