


DATE	
BY	
DESIGNED	
DRAWN	
CHECKED	
DATE	
REVISIONS	
NO.	
AREA	
CHECKED	
NO.	

DATE	
BY	
DESIGNED	
DRAWN	
CHECKED	
DATE	
REVISIONS	
NO.	
AREA	
CHECKED	
NO.	

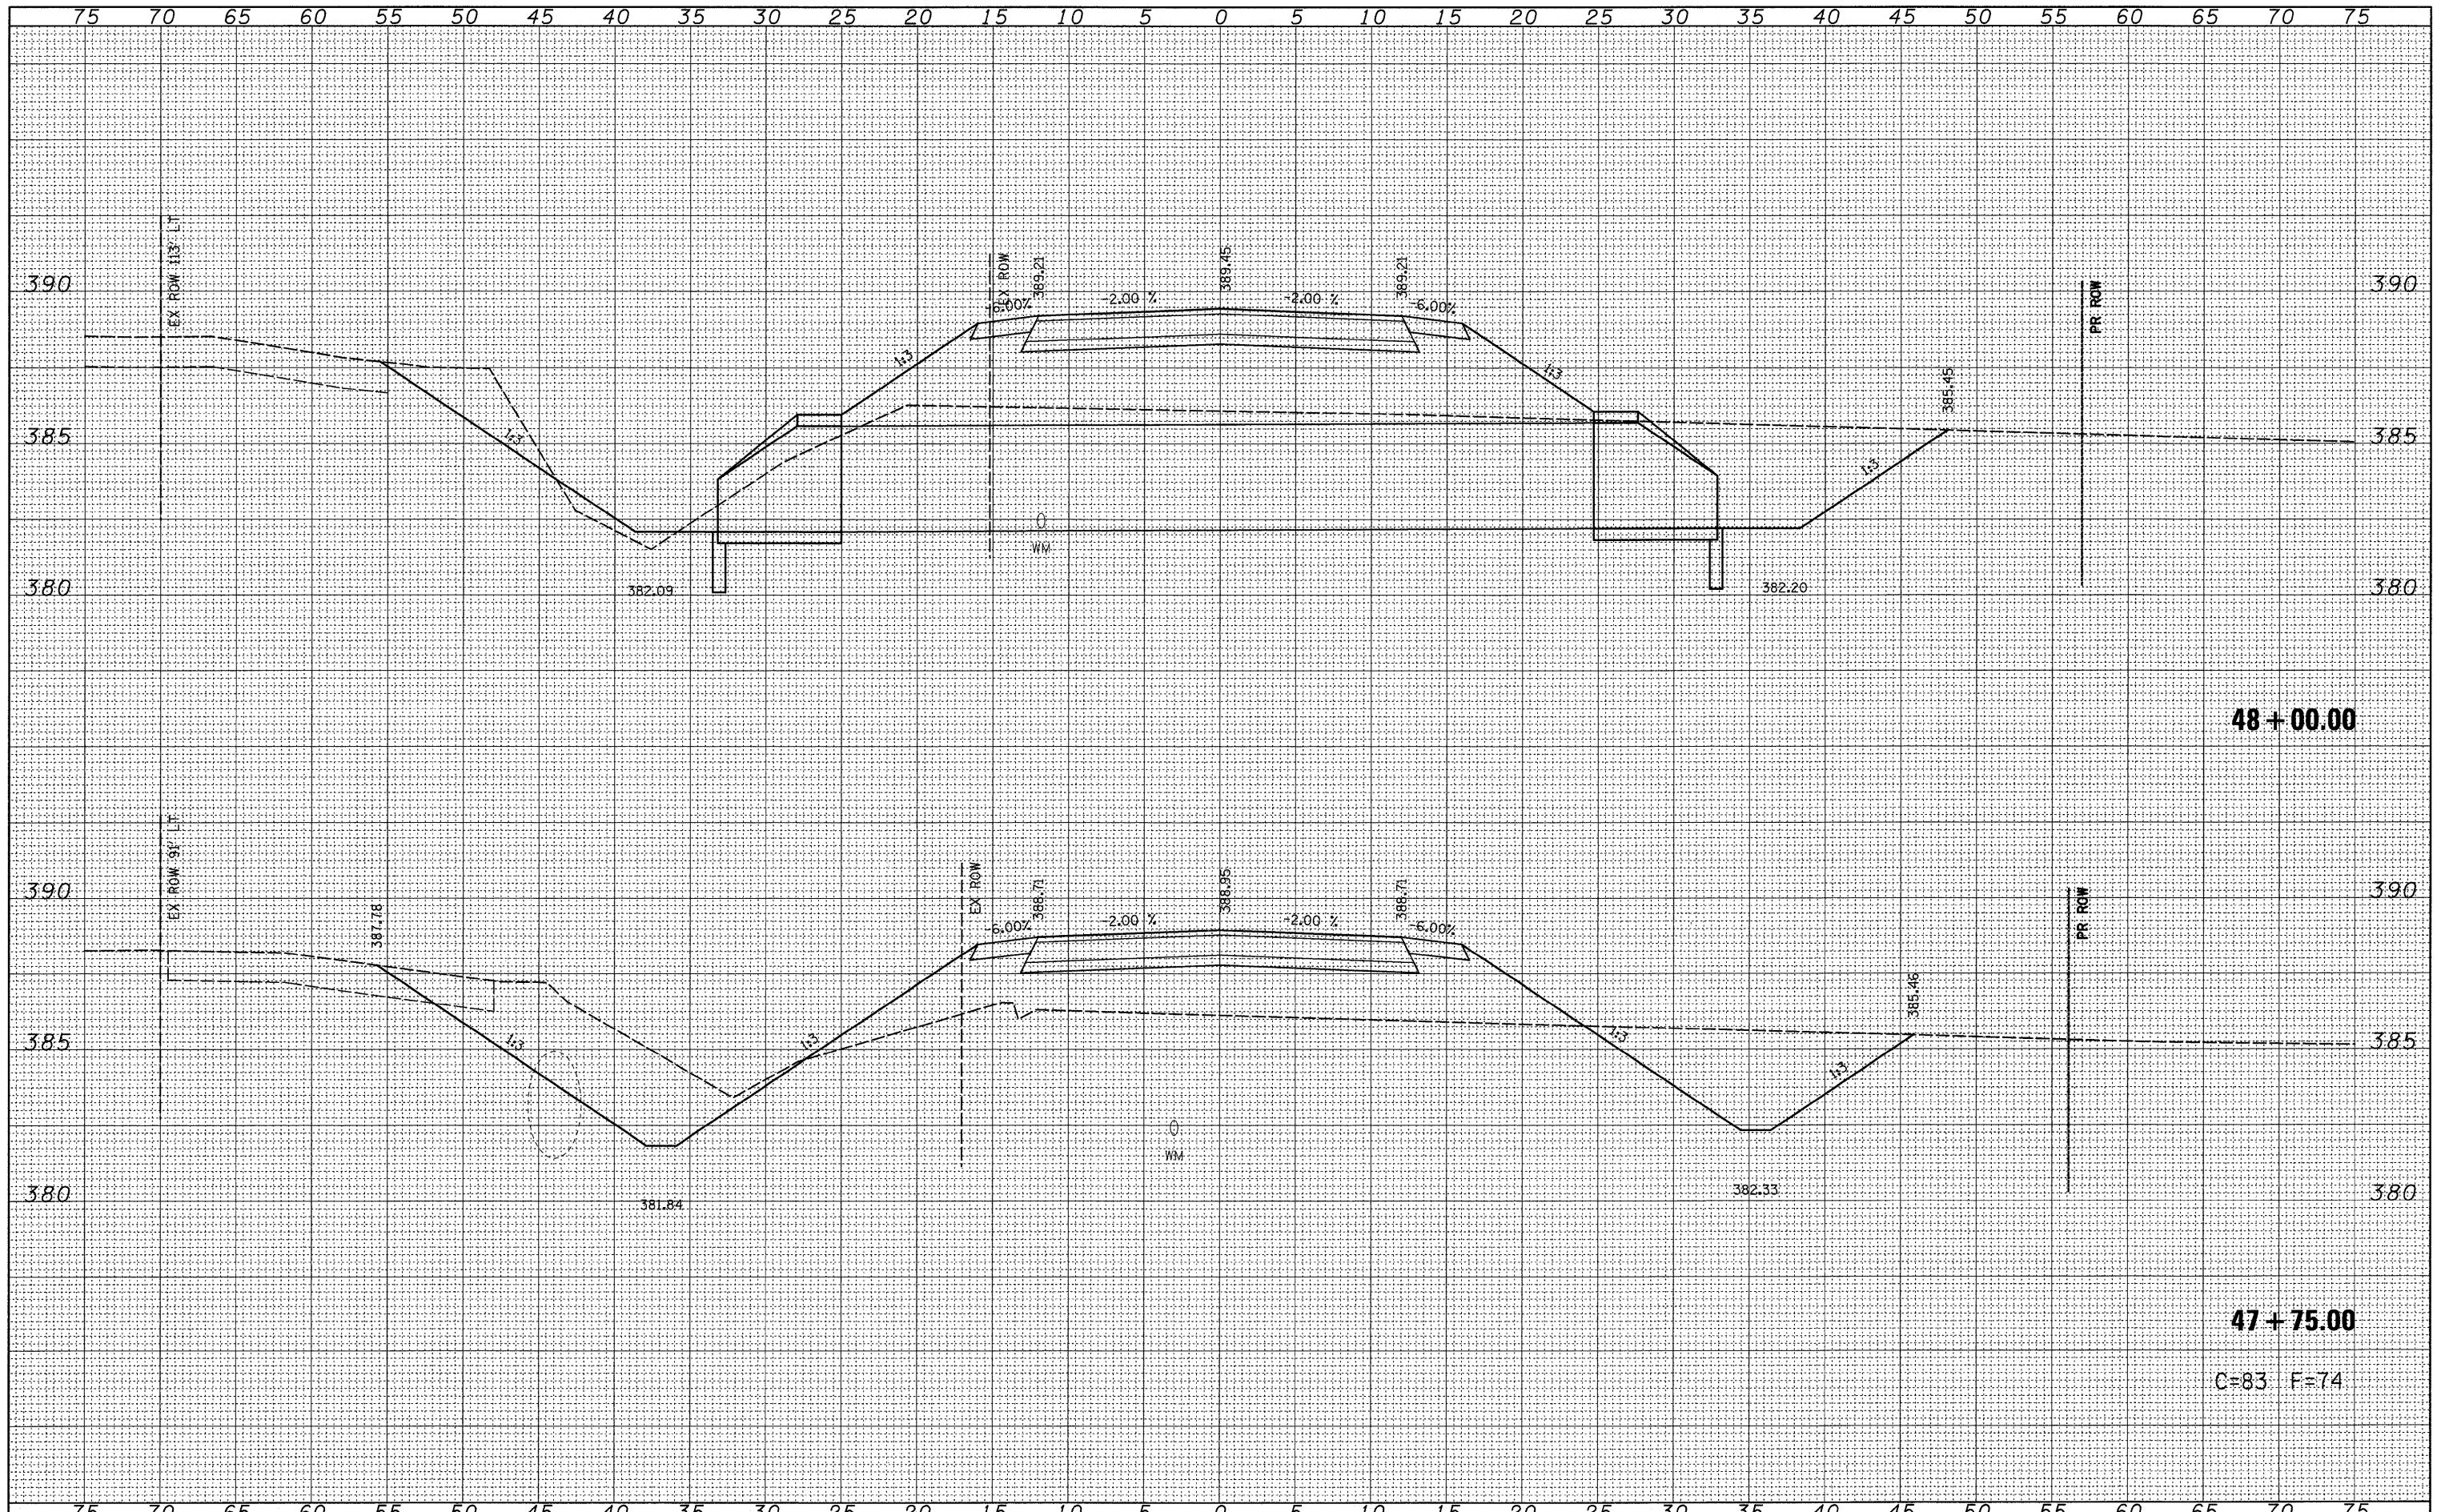

48 + 00.00

47 + 75.00

C=83 F=74

FILE NAME =	USER NAME = rook	DESIGNED -	REVISED -	<b>STATE OF ILLINOIS</b> <b>DEPARTMENT OF TRANSPORTATION</b>	<b>DITCH BANK ROAD SOUTH</b>	F.A.P. RTE.	SECTION	COUNTY	TOTAL SHEETS	SHEET NO.
P:\0340601.04\FIN0960055\Drawings\sscs\propdb\p\thsheet.dgn		DRAWN -	REVISED -			823	(22BY-1,22BY2,22BR)B-1	WAYNE	142	127
PLOT SCALE = 5.0000' / IN.		CHECKED -	REVISED -			CONTRACT NO. 74238				
PLOT DATE = 3/26/2009		DATE -	REVISED -			SCALE:	SHEET NO. 6 OF 10 SHEETS	STA. 47+75.00 TO STA. 48+00.00	FED. ROAD DIST. NO.	ILLINOIS FED. AID PROJECT