


DATE	
BY	
FINAL SURVEY	
SURVEYED	
NOTE BOOK	
TEMPLATE	
AREAS	
AREAS CHECKED	
NO.	

DATE	
BY	
ORIGINAL SURVEY	
SURVEYED	
NOTE BOOK	
TEMPLATE	
AREAS	
AREAS CHECKED	
NO.	

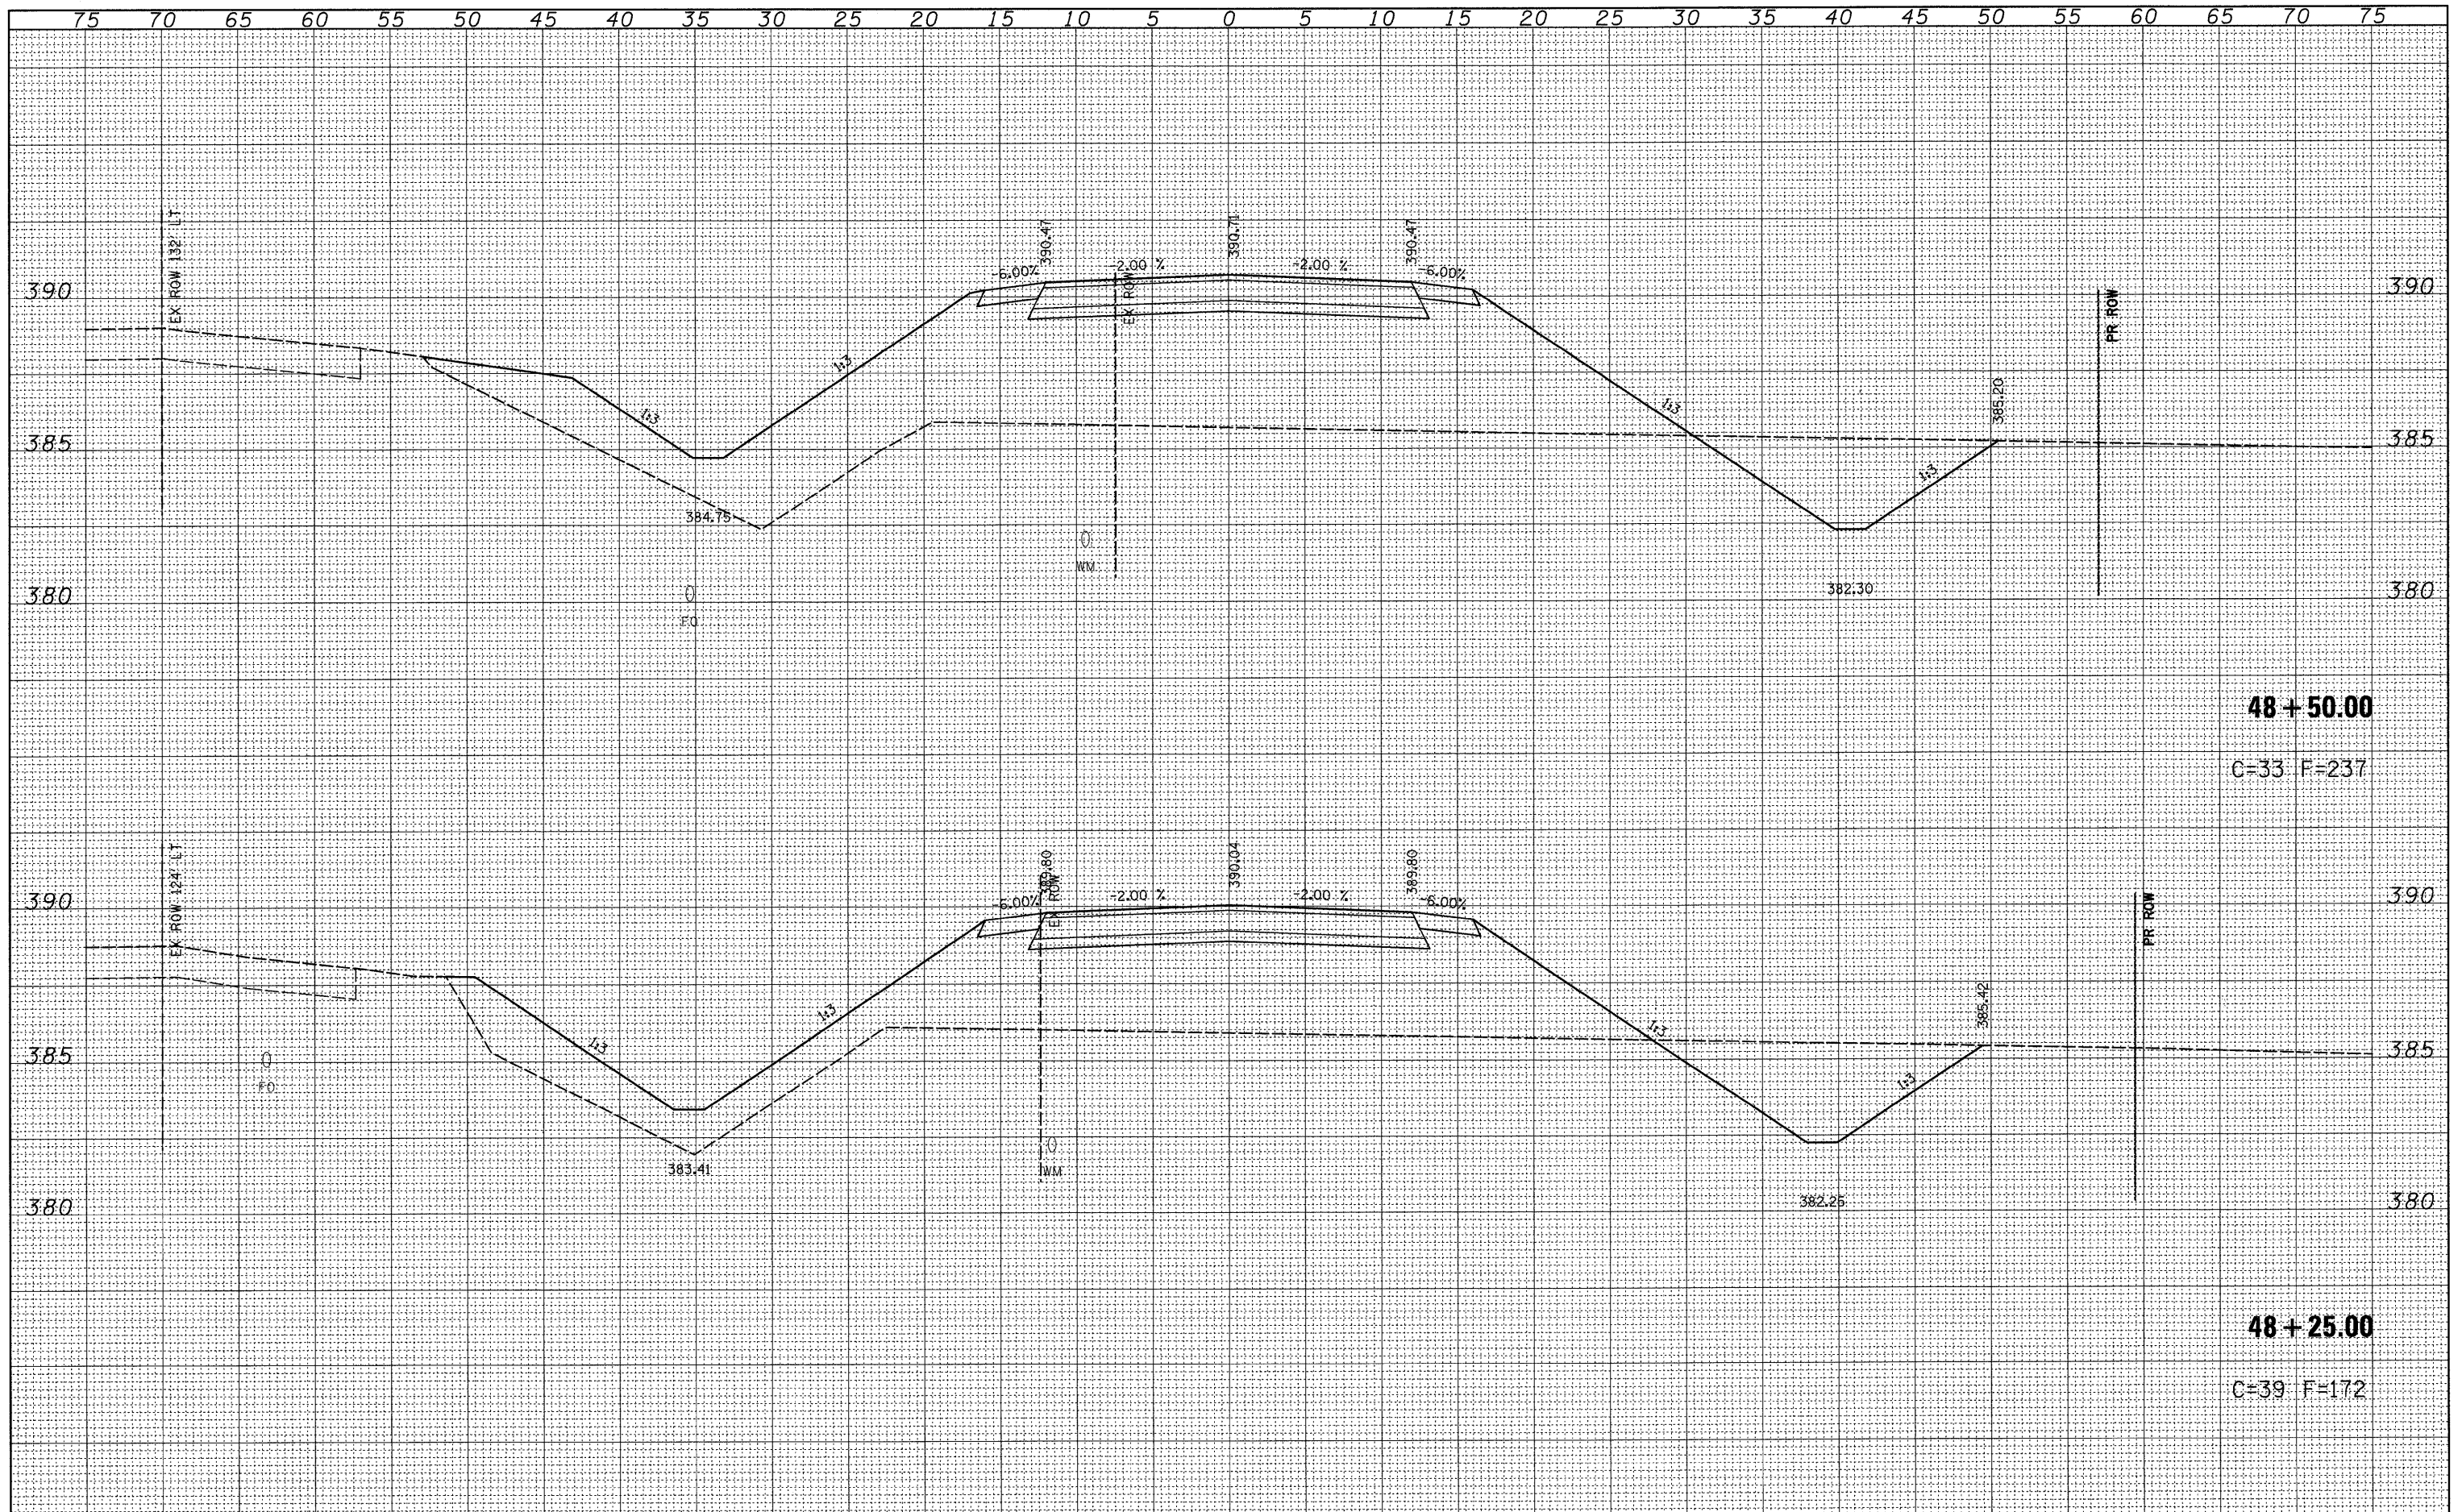

FILE NAME = P:\0348601.04.FIN096055\Drawings\secs\propdb\shshts.dgn	USER NAME = rcook	DESIGNED -	REVISED -	STATE OF ILLINOIS DEPARTMENT OF TRANSPORTATION	DITCH BANK ROAD SOUTH	F.A.P. RTE. 823	SECTION (22BY-1,22BY2,22BR)B-1	COUNTY WAYNE	TOTAL SHEETS 142	SHEET NO. 128	
PLOT SCALE = 5.0000' / IN.	CHECKED -	REVISED -	SCALE:			SHEET NO. 7 OF 10 SHEETS	STA. 48+25.00 TO STA. 48+50.00	FED. ROAD DIST. NO.	ILLINOIS FED. AID PROJECT	CONTRACT NO. 74238	
PLOT DATE = 3/26/2009	DATE -	REVISED -									