


DATE	
BY	
FINAL SURVEY	SURVEYED
NOTE BOOK	TEMPLATE
NO.	AREAS CHECKED

DATE	
BY	
ORIGINAL SURVEY	SURVEYED
NOTE BOOK	TEMPLATE
NO.	AREAS CHECKED

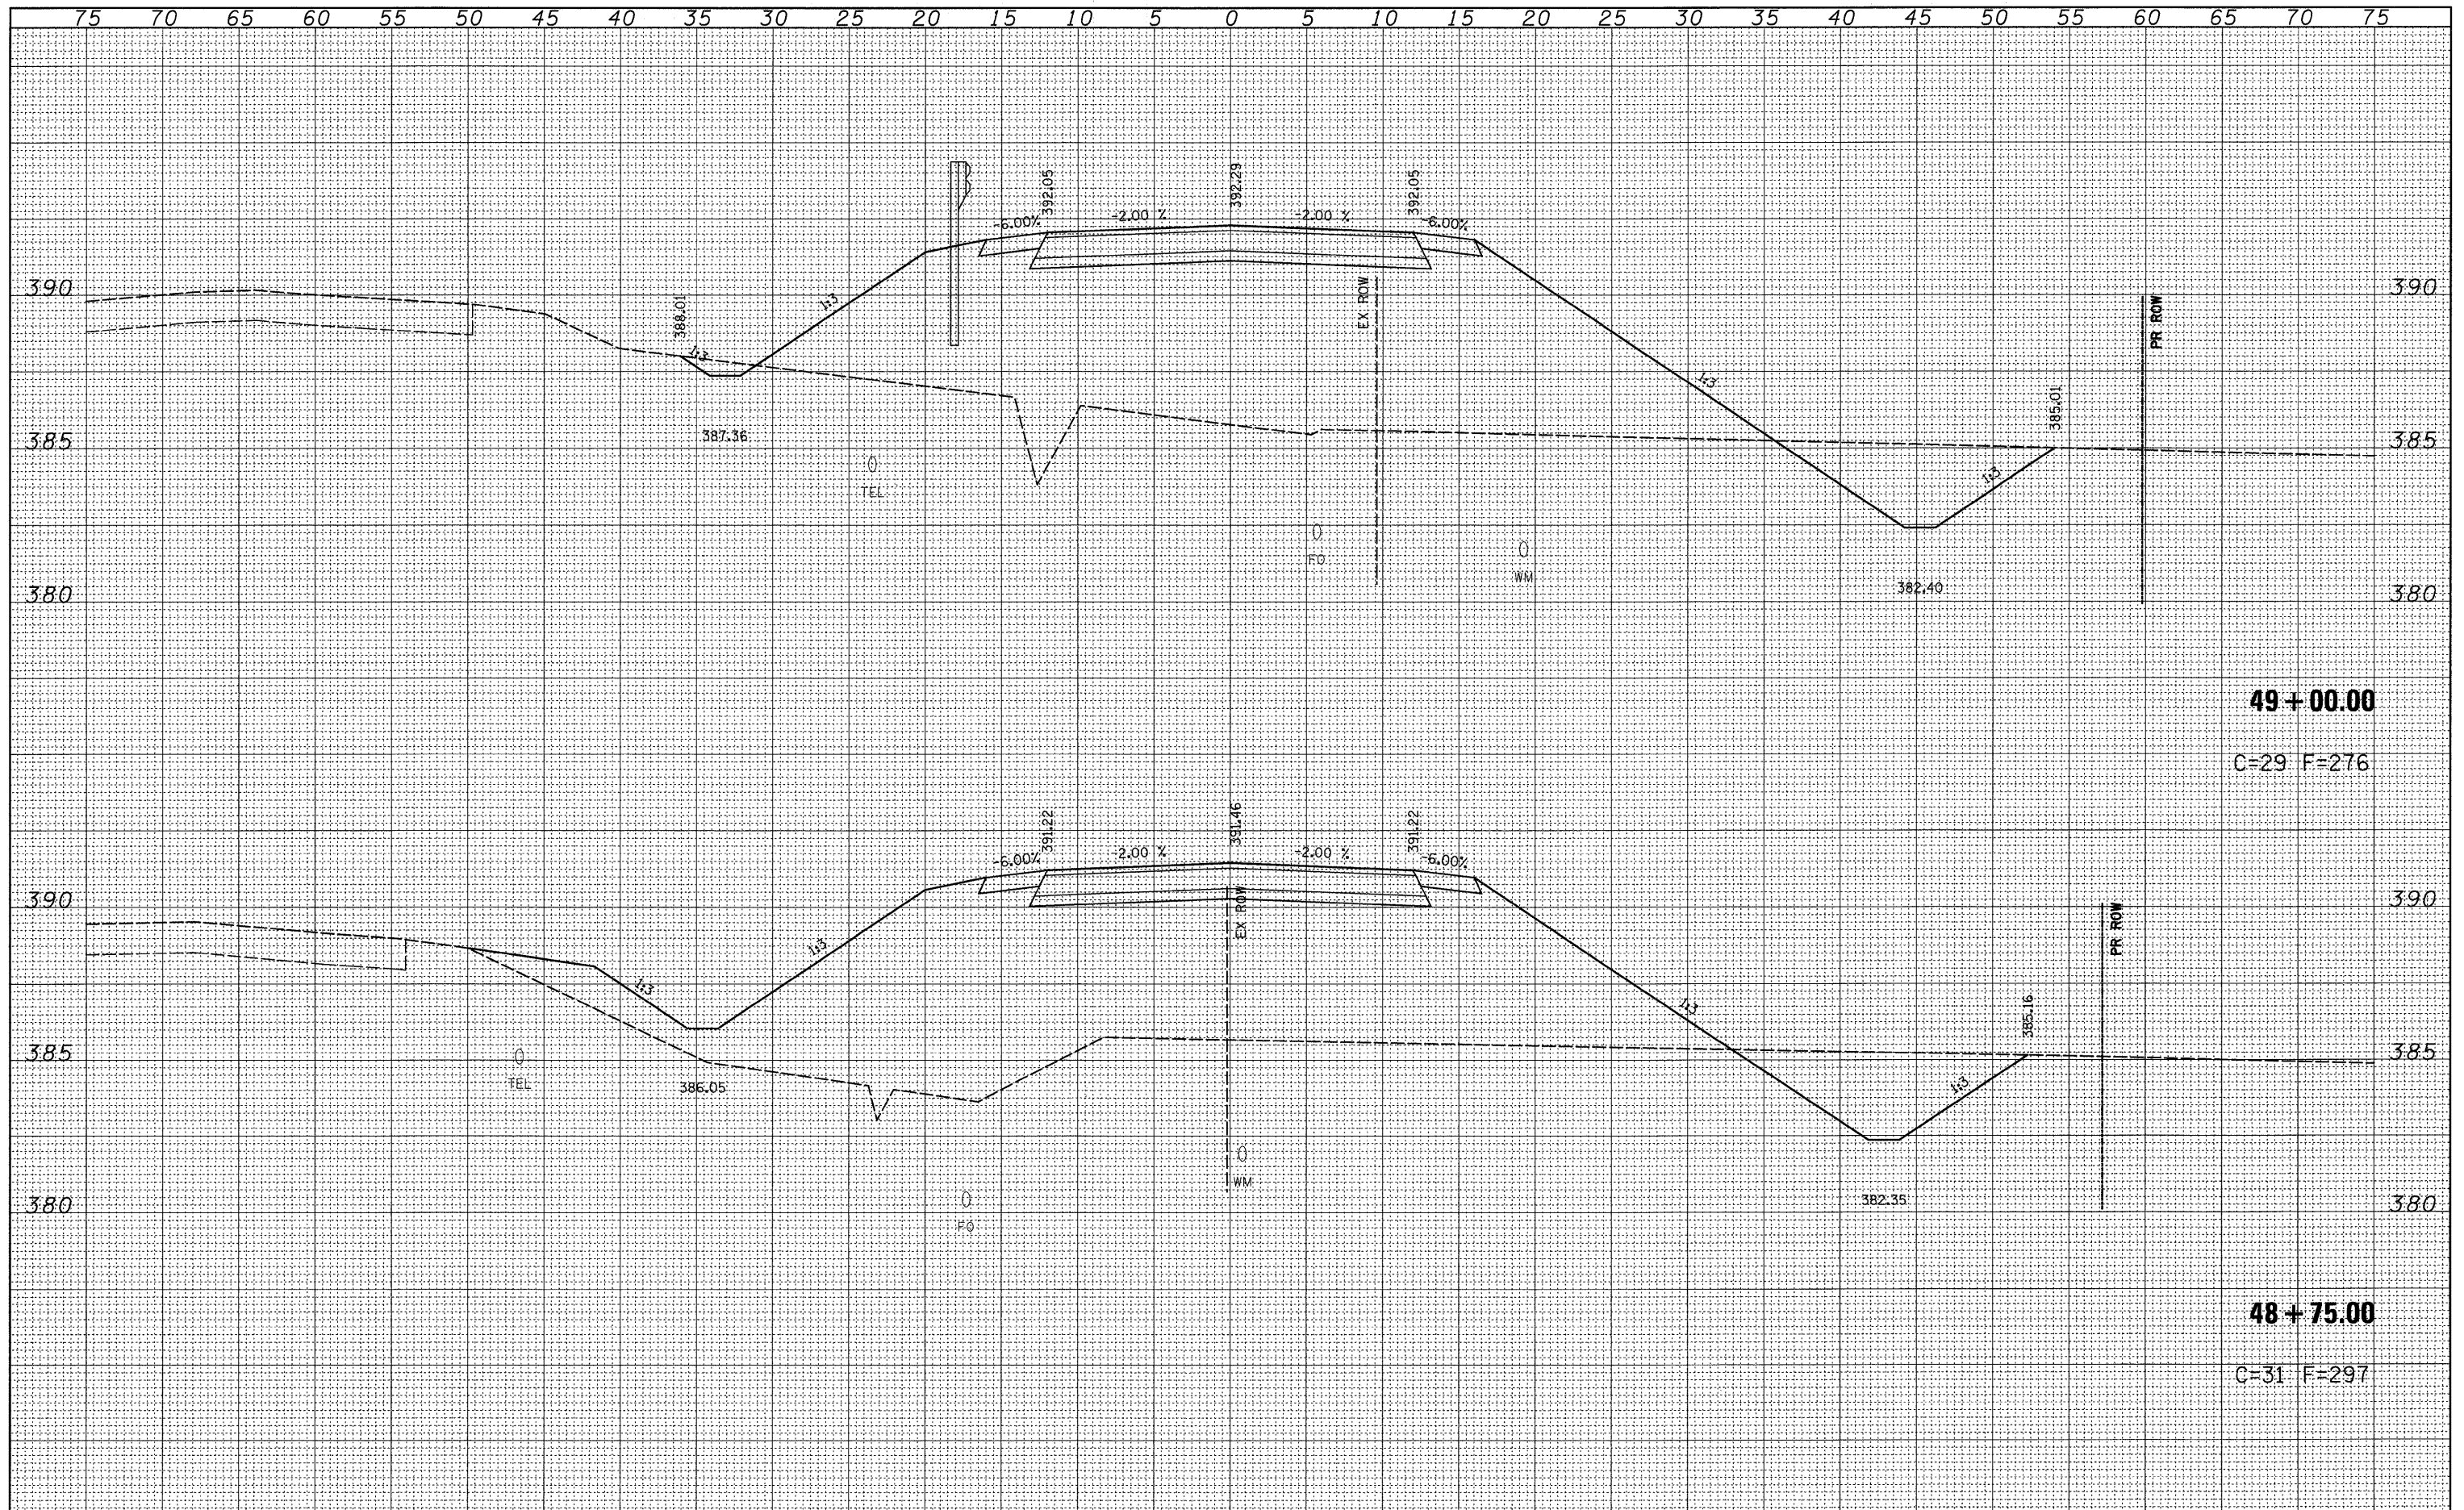

49+00.00
C=29 F=276

48+75.00
C=31 F=297

FILE NAME = P:\0340601\04.FIN\0960055\Drawings\seccs\propdb\p\thsheets.dgn	USER NAME = rook	DESIGNED -	REVISED -	STATE OF ILLINOIS DEPARTMENT OF TRANSPORTATION	DITCH BANK ROAD SOUTH SCALE: SHEET NO. 8 OF 10 SHEETS STA. 48+75.00 TO STA. 49+00.00	F.A.P. RTE. 823	SECTION (22BY-1,22BY2,22BR)B-1	COUNTY WAYNE	TOTAL SHEETS 142	SHEET NO. 129
PLOT SCALE = 5.0000' / IN.	CHECKED -	REVISED -	CONTRACT NO. 74238							
PLOT DATE = 3/26/2009	DATE -	REVISED -	ILLINOIS FED. AID PROJECT							