


FINAL	SURVEYED	DATE
SURVEY	BY	
NOTE BOOK	NO.	
TEMPLATE	AREAS CHECKED	

ORIGINAL	SURVEYED	DATE
SURVEY	BY	
NOTE BOOK	NO.	
TEMPLATE	AREAS CHECKED	

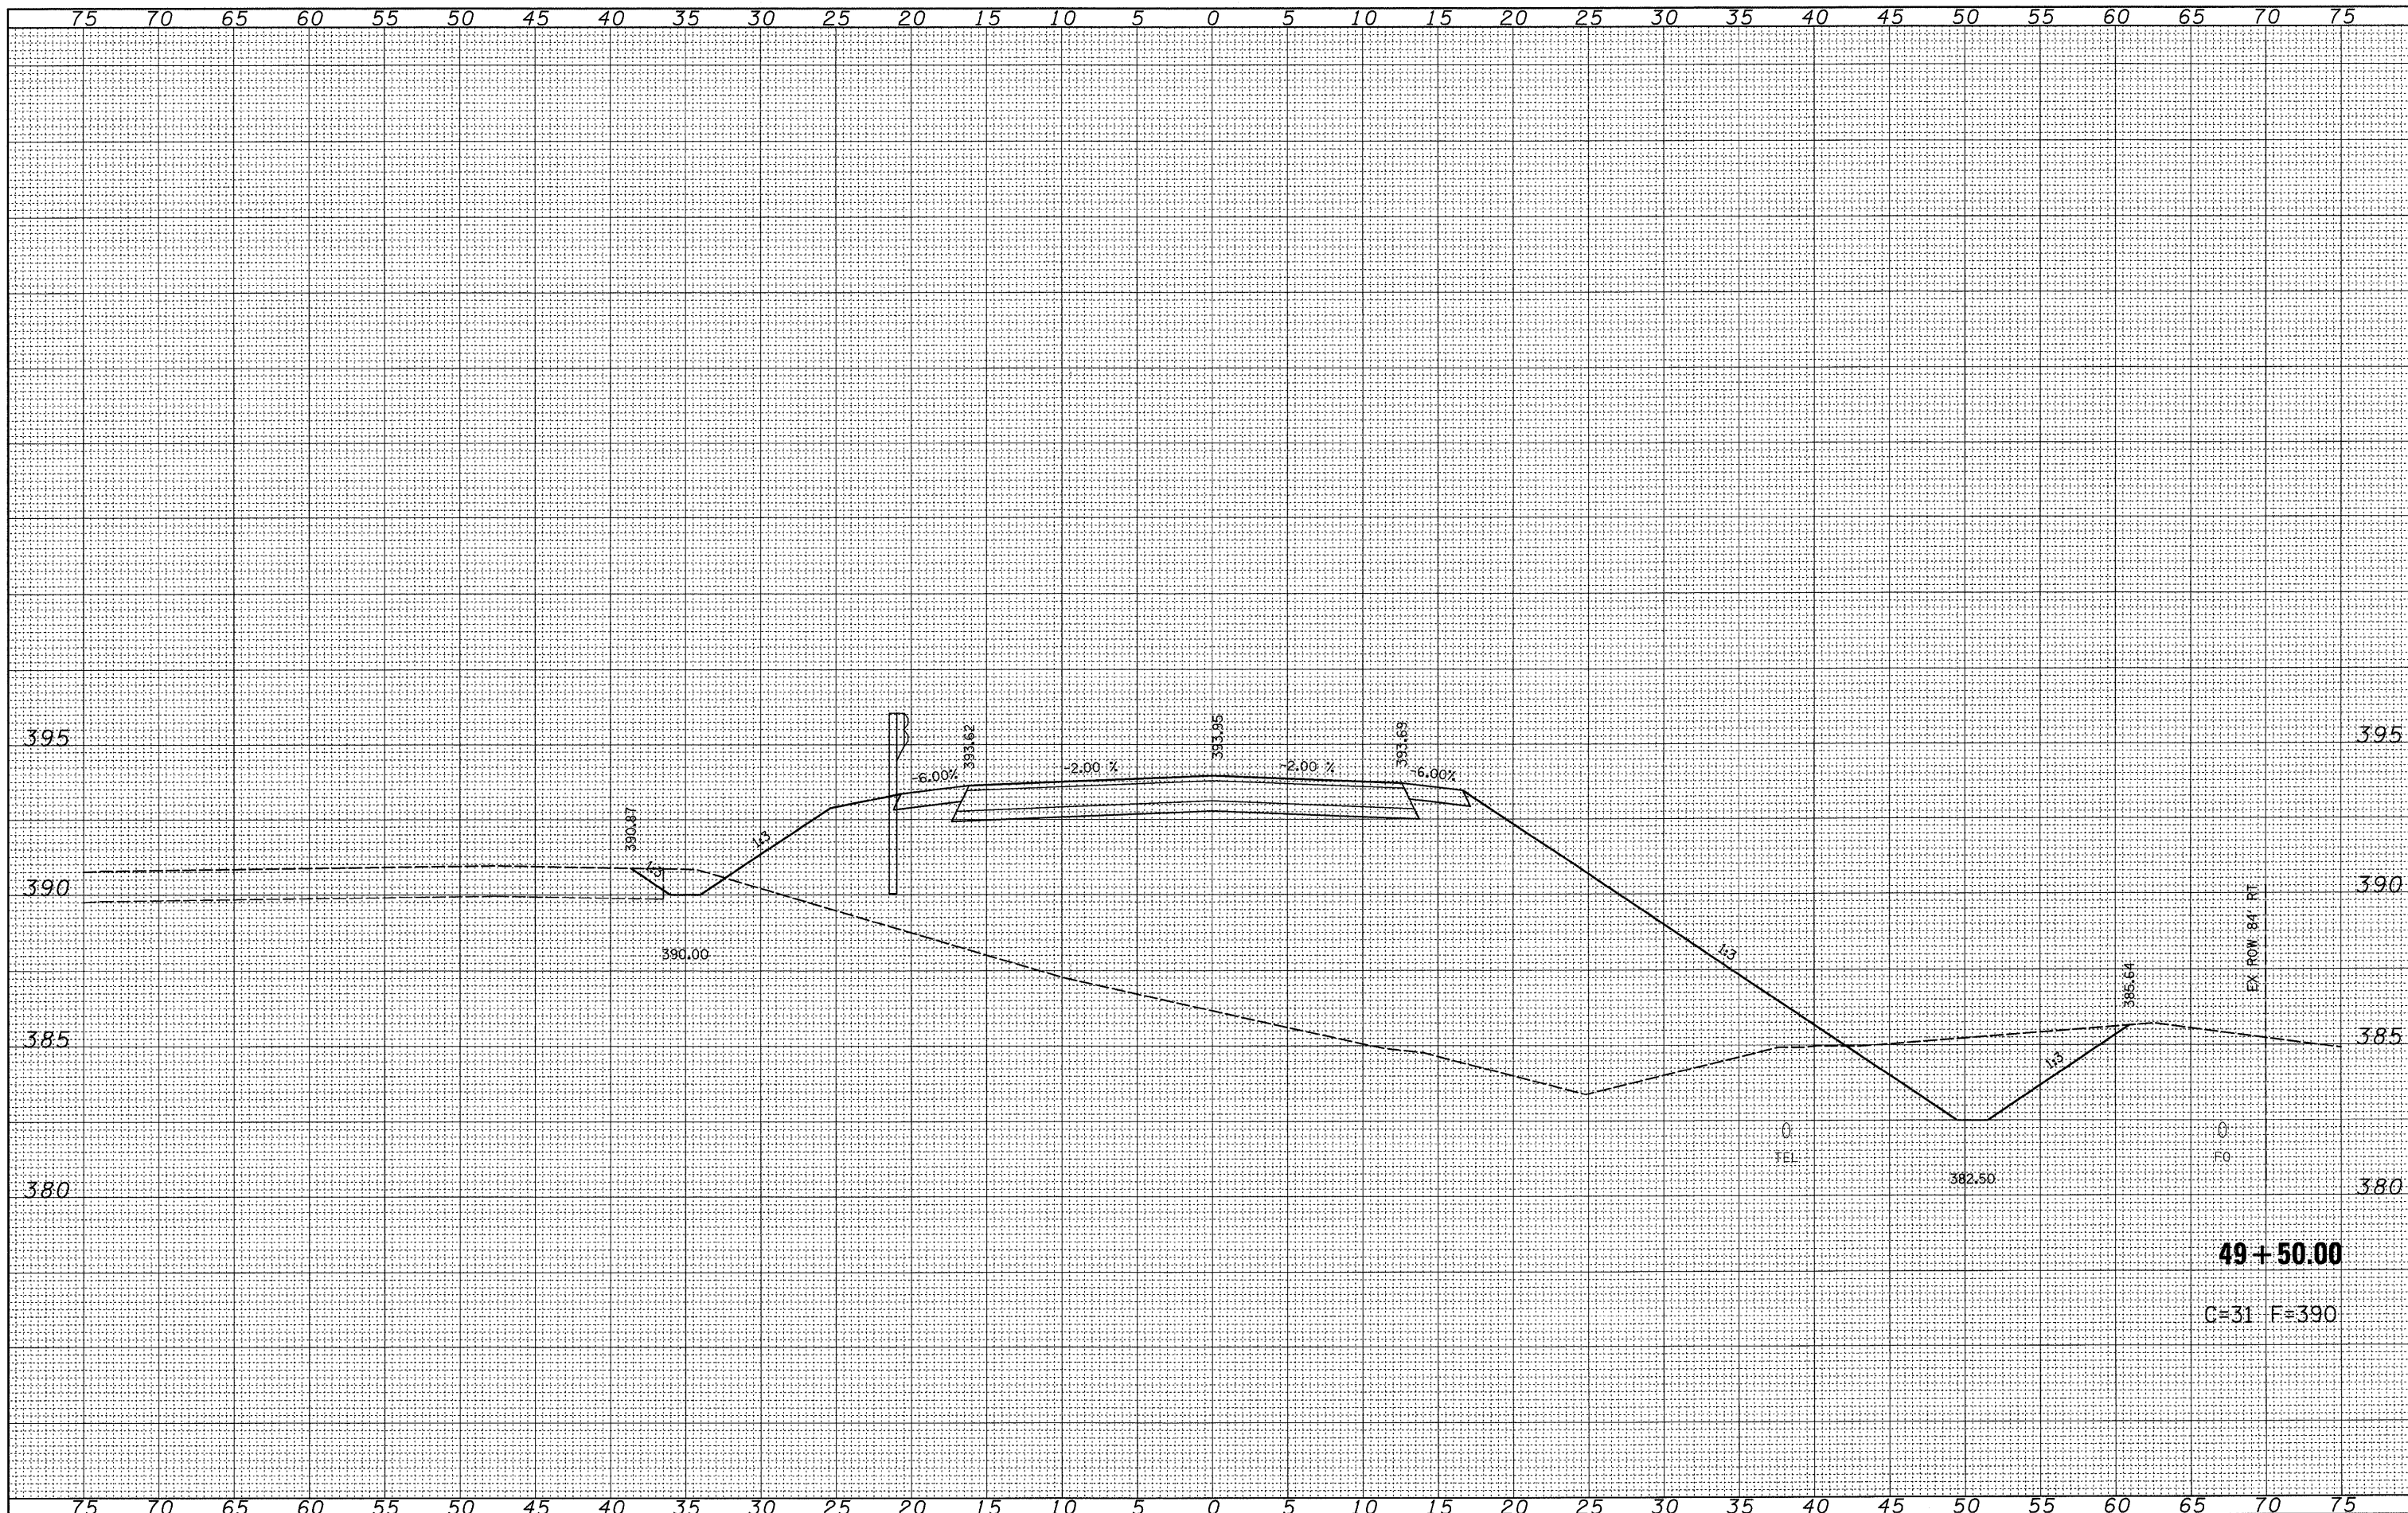

FILE NAME = P:\0340601.04.FIN\0960055\Drawings\xsacs\propdb\outhsheets.dgn

USER NAME = rook
 PLOT SCALE = 5.0000' / IN.
 PLOT DATE = 3/26/2009

DESIGNED -
 DRAWN -
 CHECKED -
 DATE -

REVISED -
 REVISED -
 REVISED -
 REVISED -

**STATE OF ILLINOIS
 DEPARTMENT OF TRANSPORTATION**

DITCH BANK ROAD SOUTH

SCALE: SHEET NO. 10 OF 10 SHEETS STA. 49+50.00 TO STA. 49+50.00

F.A.P. RTE. 823	SECTION (22BY-1,22BY2,22BR1B-1)	COUNTY WAYNE	TOTAL SHEETS 142	SHEET NO. 131
FED. ROAD DIST. NO.		ILLINOIS FED. AID PROJECT		
CONTRACT NO. 74238				

49+50.00
 C=31 F=390