


DATE	
BY	
DESIGNED	
DRAWN	
CHECKED	
DATE	
REVISIONS	
NO.	

DATE	
BY	
DESIGNED	
DRAWN	
CHECKED	
DATE	
REVISIONS	
NO.	

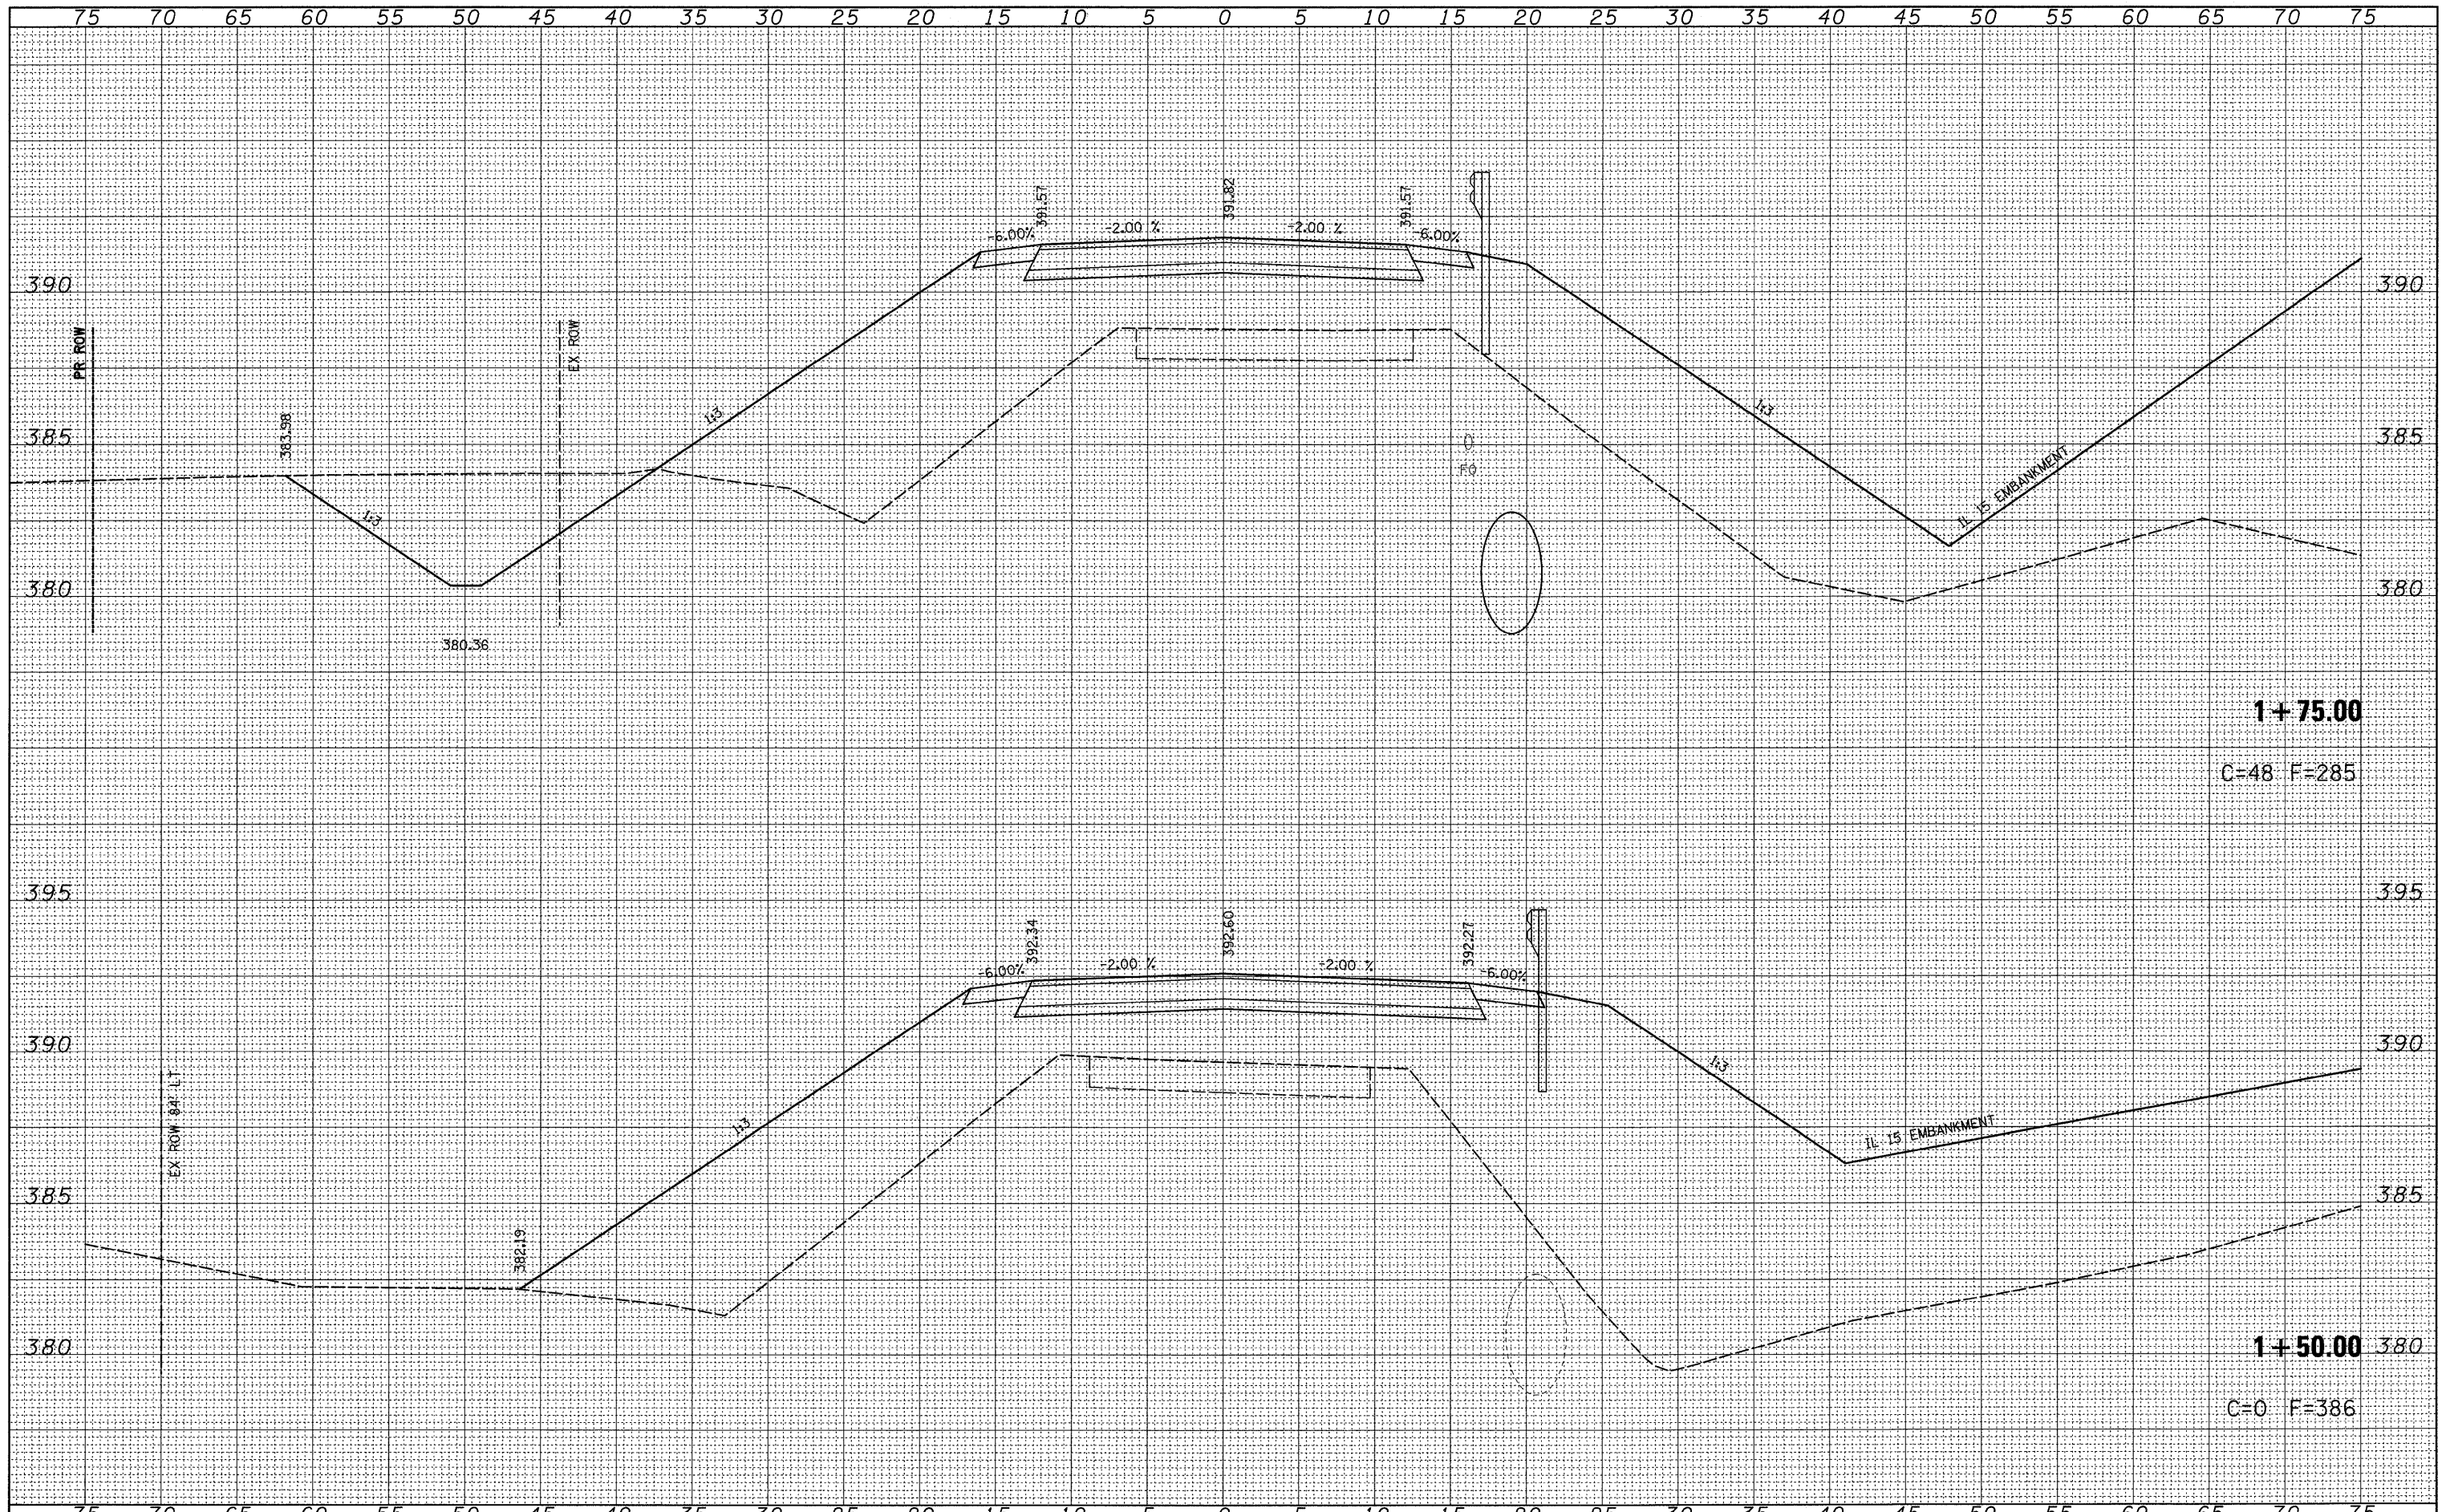

1+75.00
C=48 F=285

1+50.00
C=0 F=386

FILE NAME = P:\0340601.04.FIN0960055\Drawings\ssos\propdb\...
PLOT SCALE = 5.0000' / IN.
PLOT DATE = 3/26/2009

USER NAME = rook
DESIGNED -
DRAWN -
CHECKED -
DATE -

REVISIONS
REVIS -
REVIS -
REVIS -
REVIS -

STATE OF ILLINOIS
DEPARTMENT OF TRANSPORTATION

DITCH BANK ROAD NORTH

SCALE: SHEET NO. 1 OF 8 SHEETS STA. 1+50.00 TO STA. 1+75.00

F.A.P. RTE.	SECTION	COUNTY	TOTAL SHEETS	SHEET NO.
823	(22BY-1,22BY2,22BRB-1	WAYNE	142	132
CONTRACT NO. 74238			ILLINOIS FED. AID PROJECT	