


DATE	
BY	
FINAL SURVEY	
NOTED	
PLOTTED	
TEMPLATE	
NOTE BOOK	
AREAS CHECKED	
NO.	

DATE	
BY	
ORIGINAL SURVEY	
NOTED	
PLOTTED	
TEMPLATE	
NOTE BOOK	
AREAS CHECKED	
NO.	

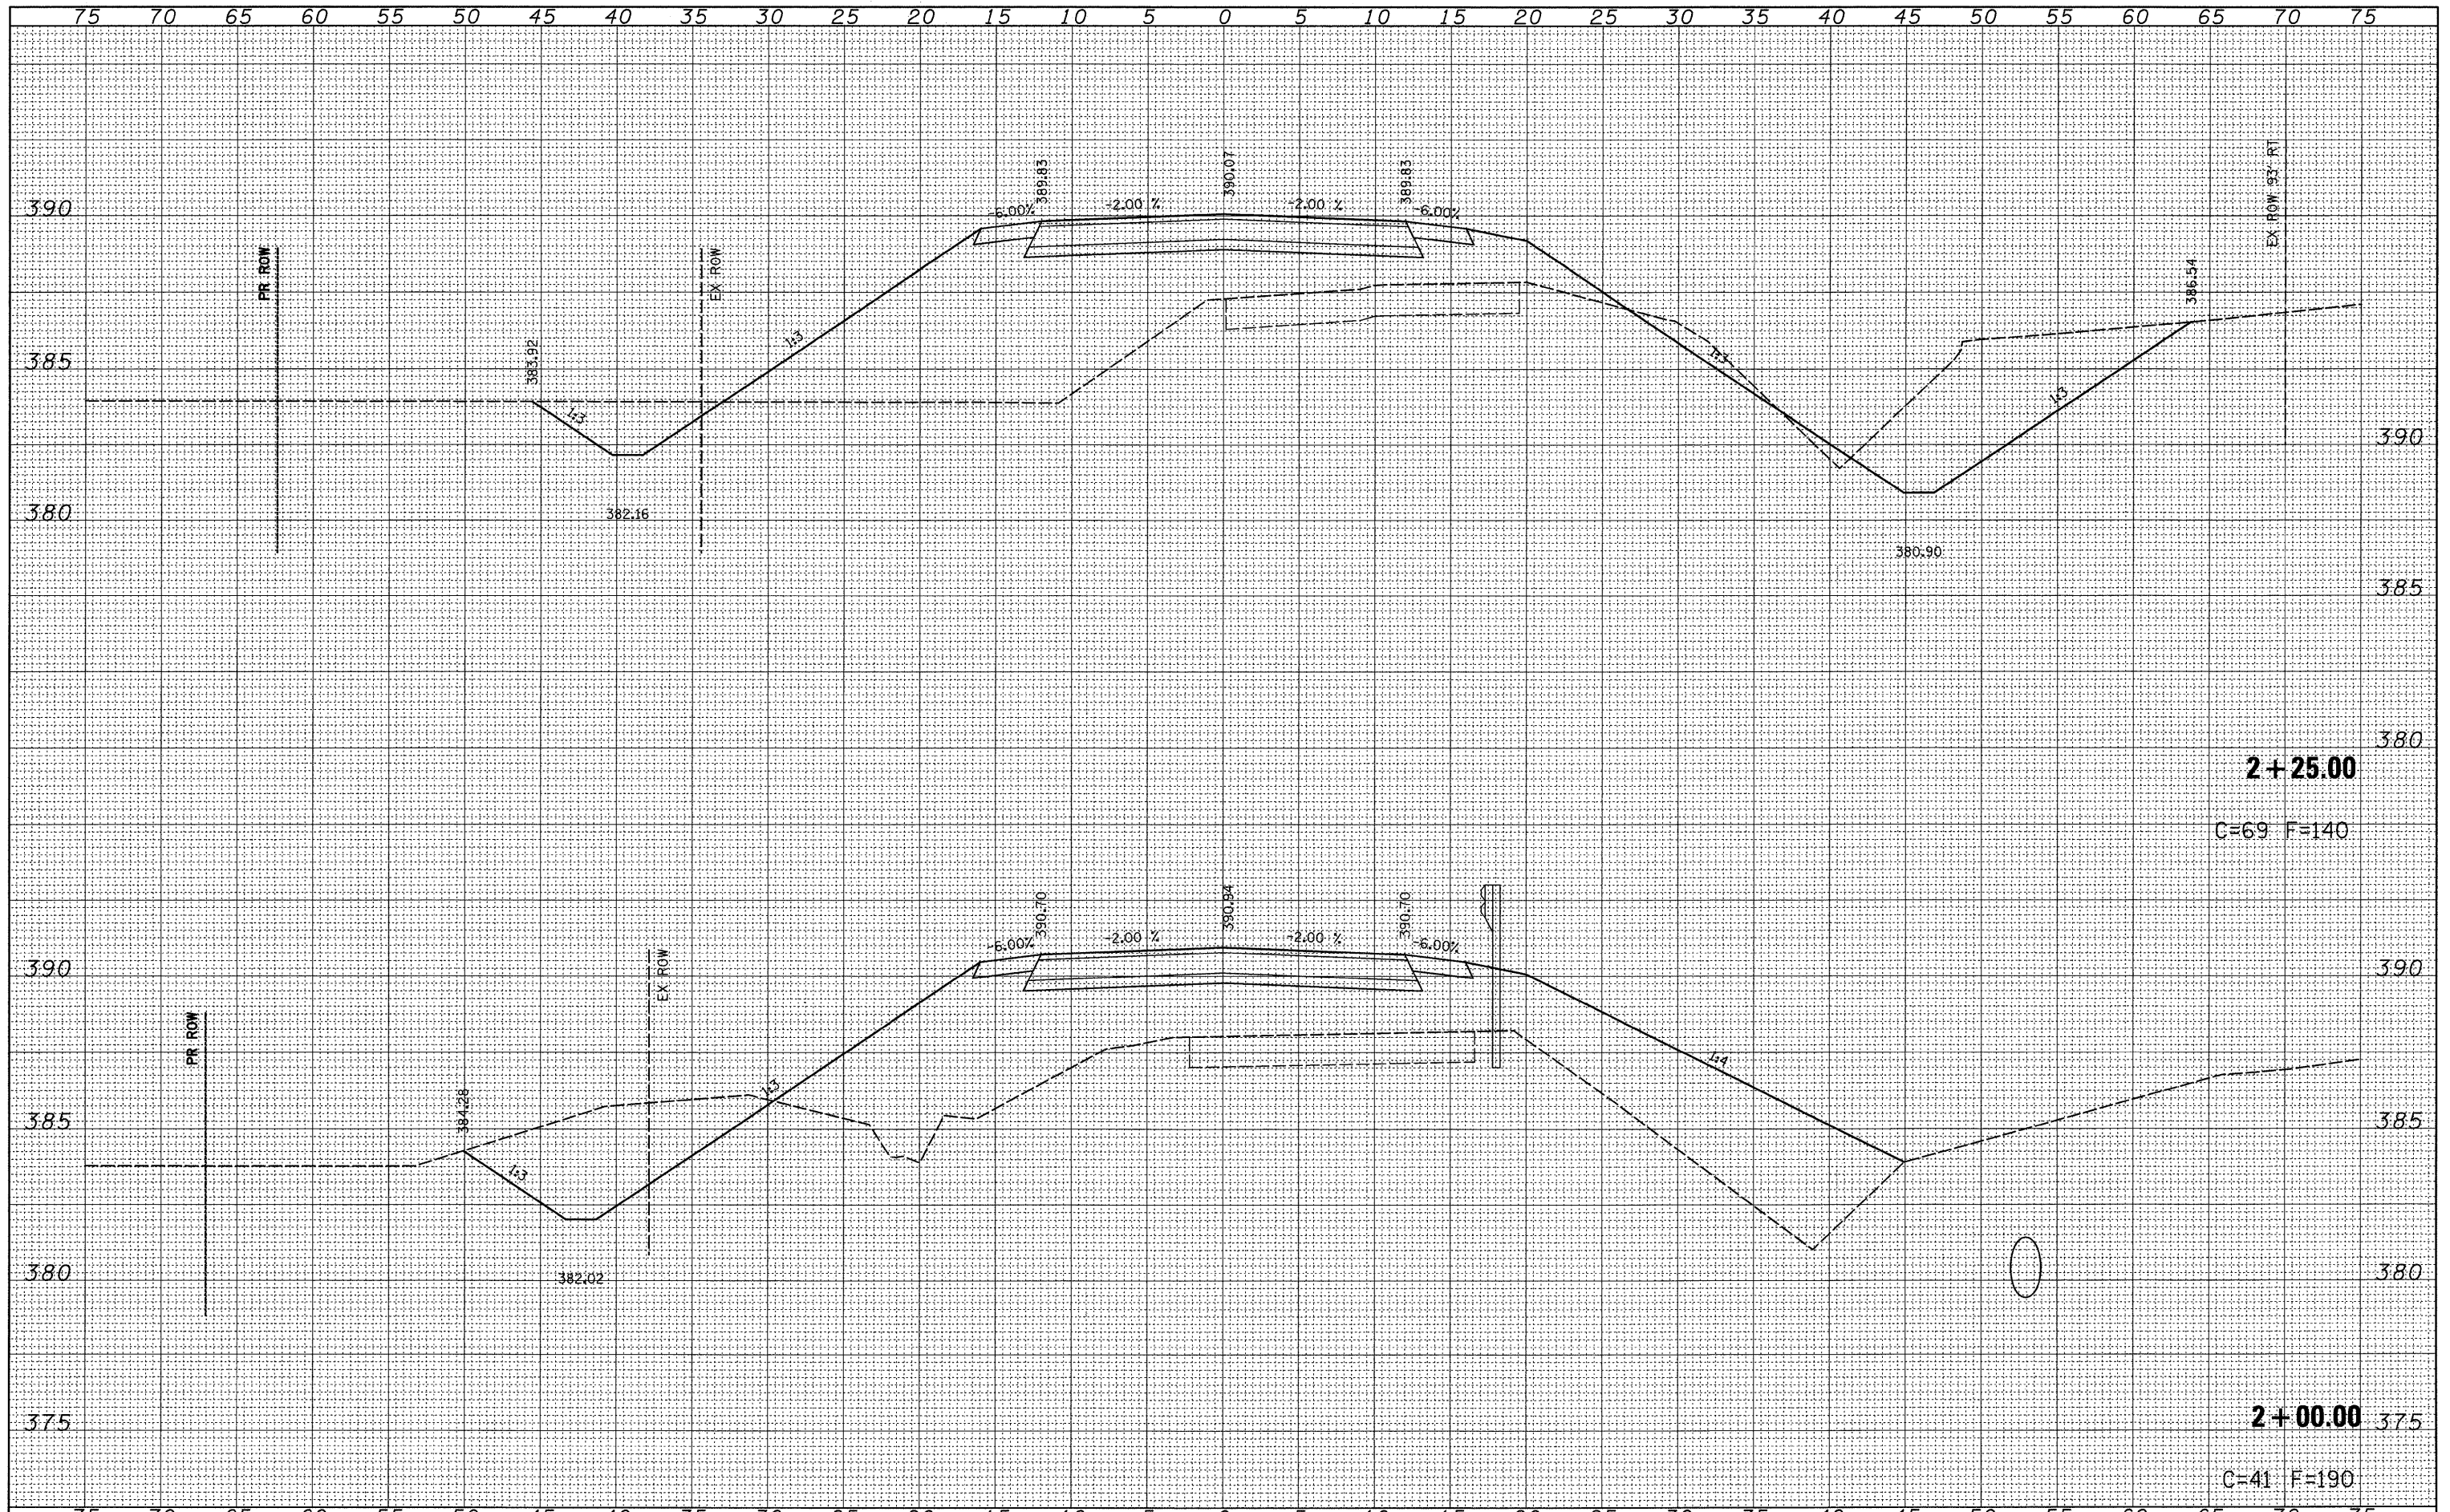

FILE NAME = P:\0340601.04.FIN\960055\Drawings\ssocs\propdbr\porthsheets.dgn

USER NAME = rook
 PLOT SCALE = 5.0000' / IN.
 PLOT DATE = 3/26/2009

DESIGNED -
 DRAWN -
 CHECKED -
 DATE -

REVISED -
 REVISED -
 REVISED -
 REVISED -

STATE OF ILLINOIS
 DEPARTMENT OF TRANSPORTATION

DITCH BANK ROAD NORTH

SCALE: SHEET NO. 2 OF 8 SHEETS STA. 2+00.00 TO STA. 2+25.00

F.A.P. RTE.	SECTION	COUNTY	TOTAL SHEETS	SHEET NO.
823	(22BY-1,22BY2,22BR)B-1	WAYNE	142	133
CONTRACT NO. 74238				

FED. ROAD DIST. NO. ILLINOIS FED. AID PROJECT